


- E. B. CRAIN EST. -

N

MAGNETIC

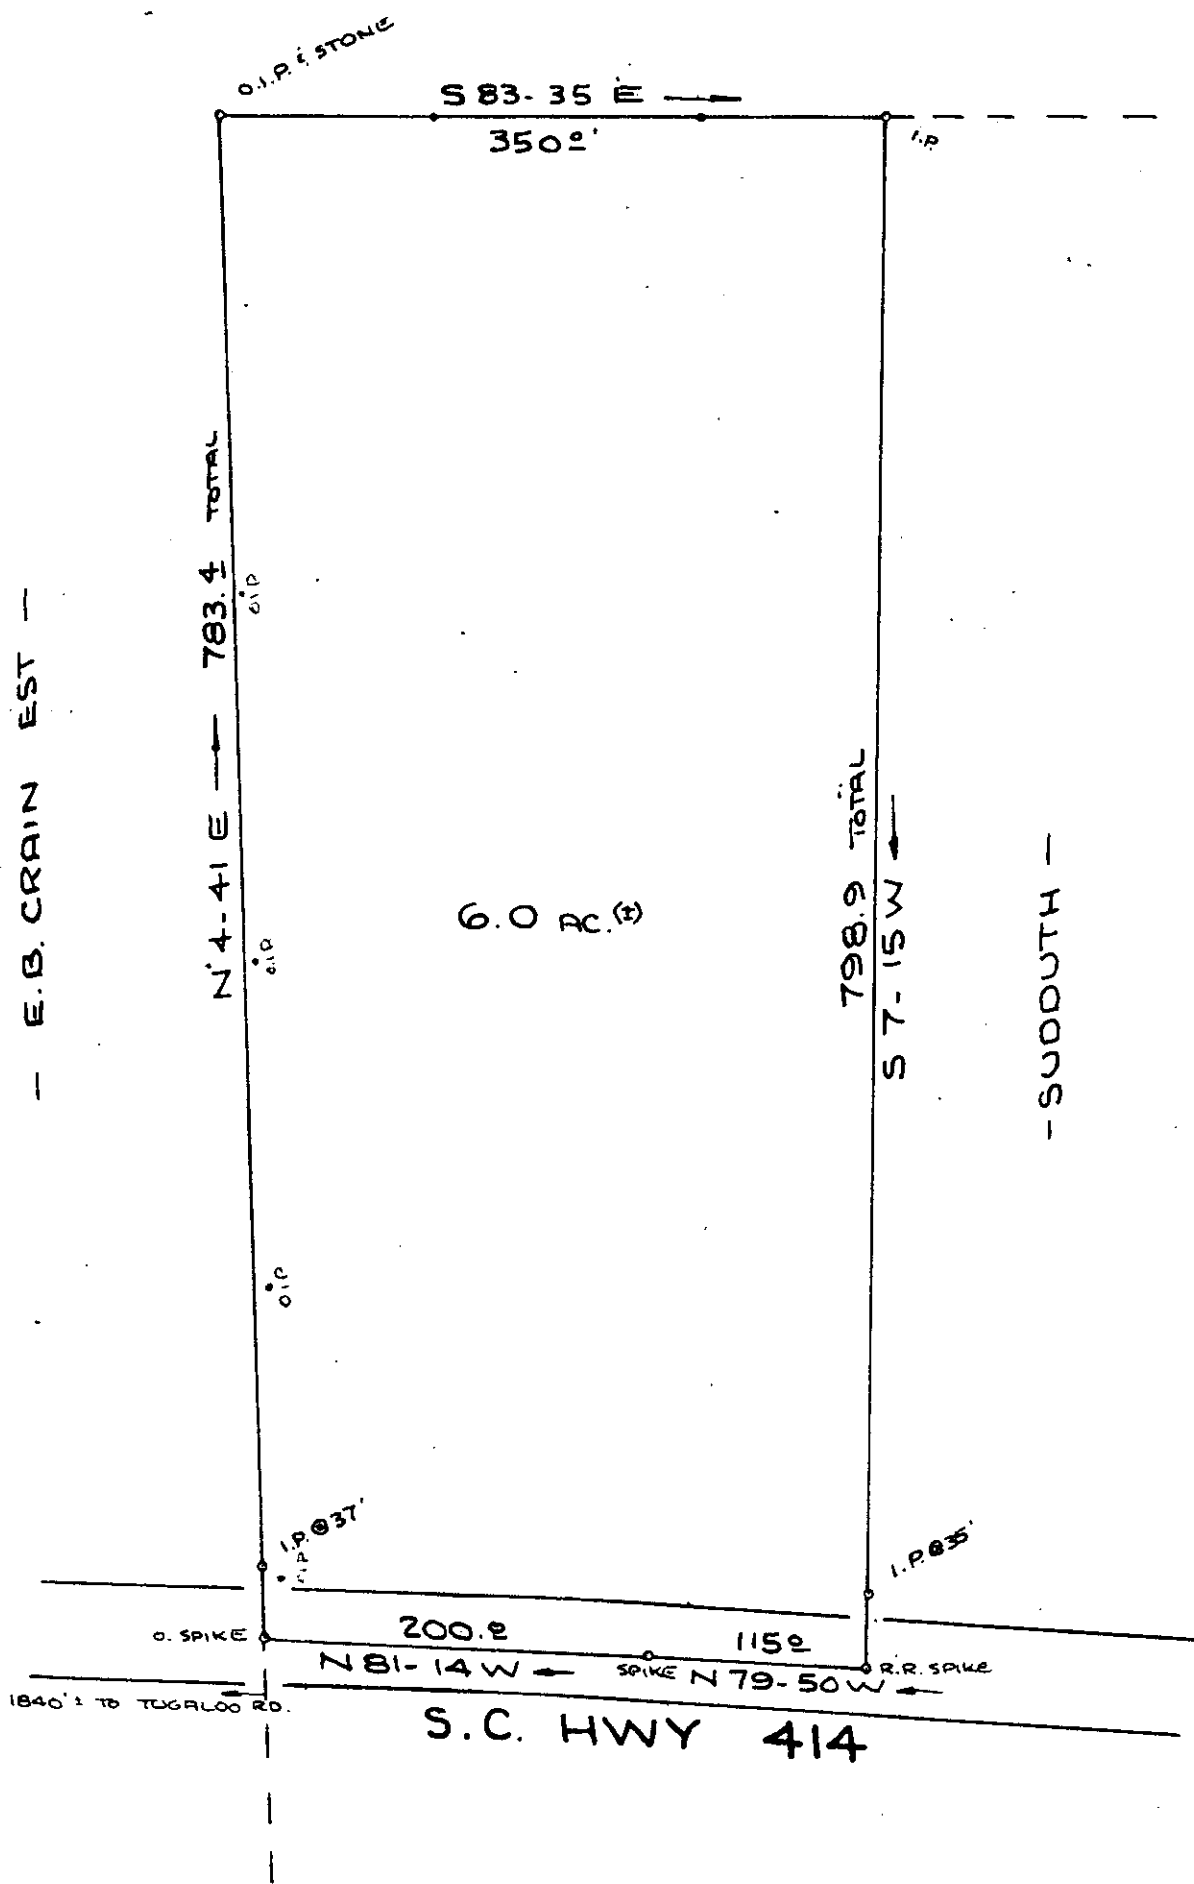

SURVEY FOR  
**MILTON H. SUDDUTH**  
 HIGHLAND TOWNSHIP GREENVILLE CO.  
 SOUTH CAROLINA

15373


AUG 22, 1979

7-0-36

GREENVILLE CO. S.C.  
 NOV 5 11 55 AM '79  
 DONNIE S. TANKERSLEY  
 R.M.C.

NOV 8 1979

SCALE: 1" = 100'

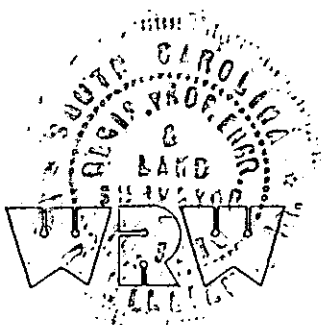

W. R. WILLIAMS, JR.  
 ENGINEER / SURVEYOR  
 P. E. & L. S. No. 3979  
 15 S. MAIN STREET  
 TRAVELERS REST, S. C.  
 29690

"I hereby certify that the ratio of precision of the field survey is 1/5000 as shown hereon and the area was determined by DMD method of area calculation."

F.B. #33

636.3 - 1 - PT. 4.1

*W. R. Williams, Jr.*

P. E. & L. S. No. 3979

500 A4  
4 52 '0V 5E