

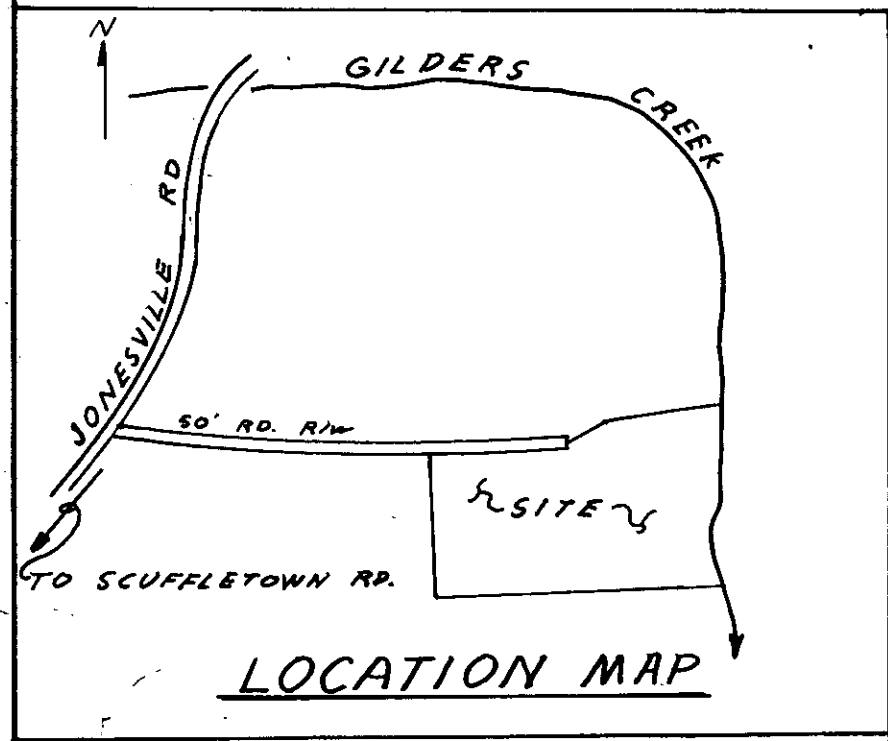


MICROFILMED

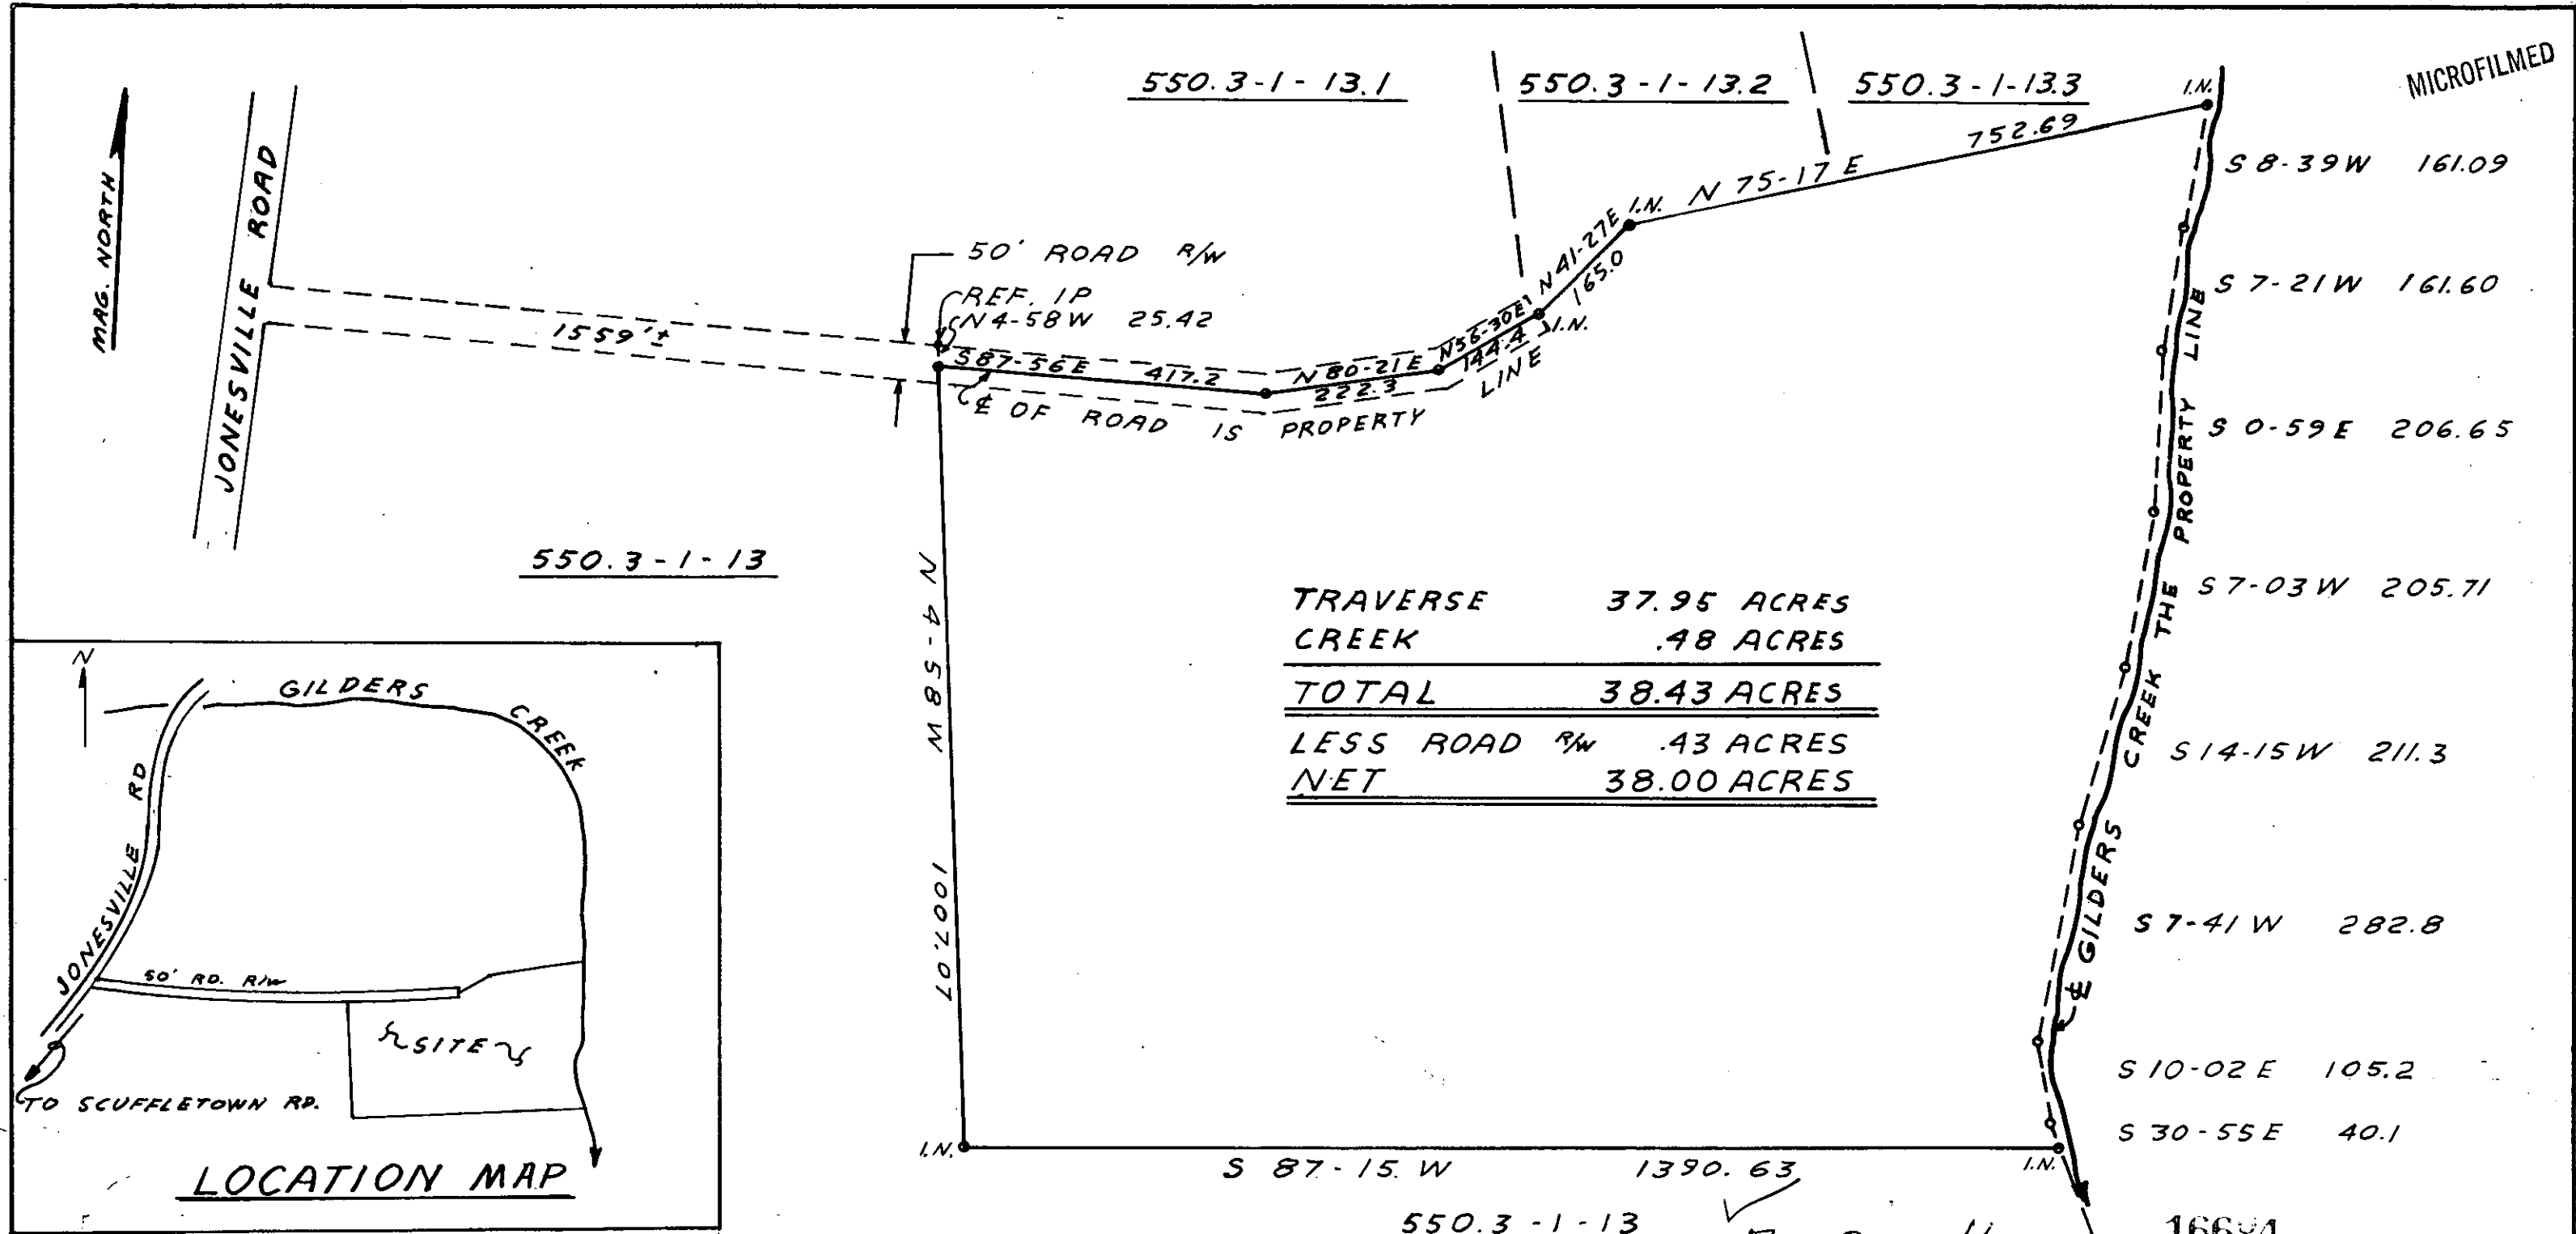

NOTE: PROPERTY SURVEYED 12-1-77
 FIELD NOTES COMPUTED AND
 VERIFIED 10-31-79
 ALL BEARINGS ARE CLOCKWISE

FILED
 GREENVILLE CO. S.C.
 NOV 15 4 44 PM '79
 DONNIE S. TANKERSLEY
 R.M.C.

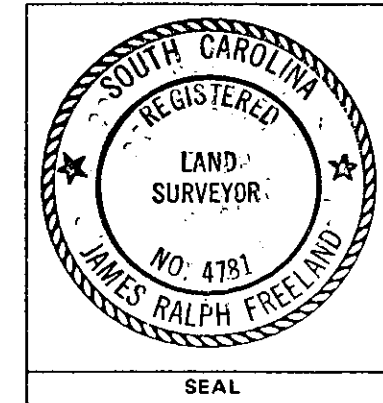

STATE OF SOUTH CAROLINA
 GREENVILLE COUNTY

PROPERTY OF
 WALTER PATTON

NOV - 5 1979

FREELAND & ASSOCIATES Engineers • Land Surveyors GREENVILLE, S.C.
SURVEY O.G.
DRAWN J.R.F.
CHECK M.C.
SCALE 1" = 200'
DATE 10-31-79
DWG. NO. 79-4356