
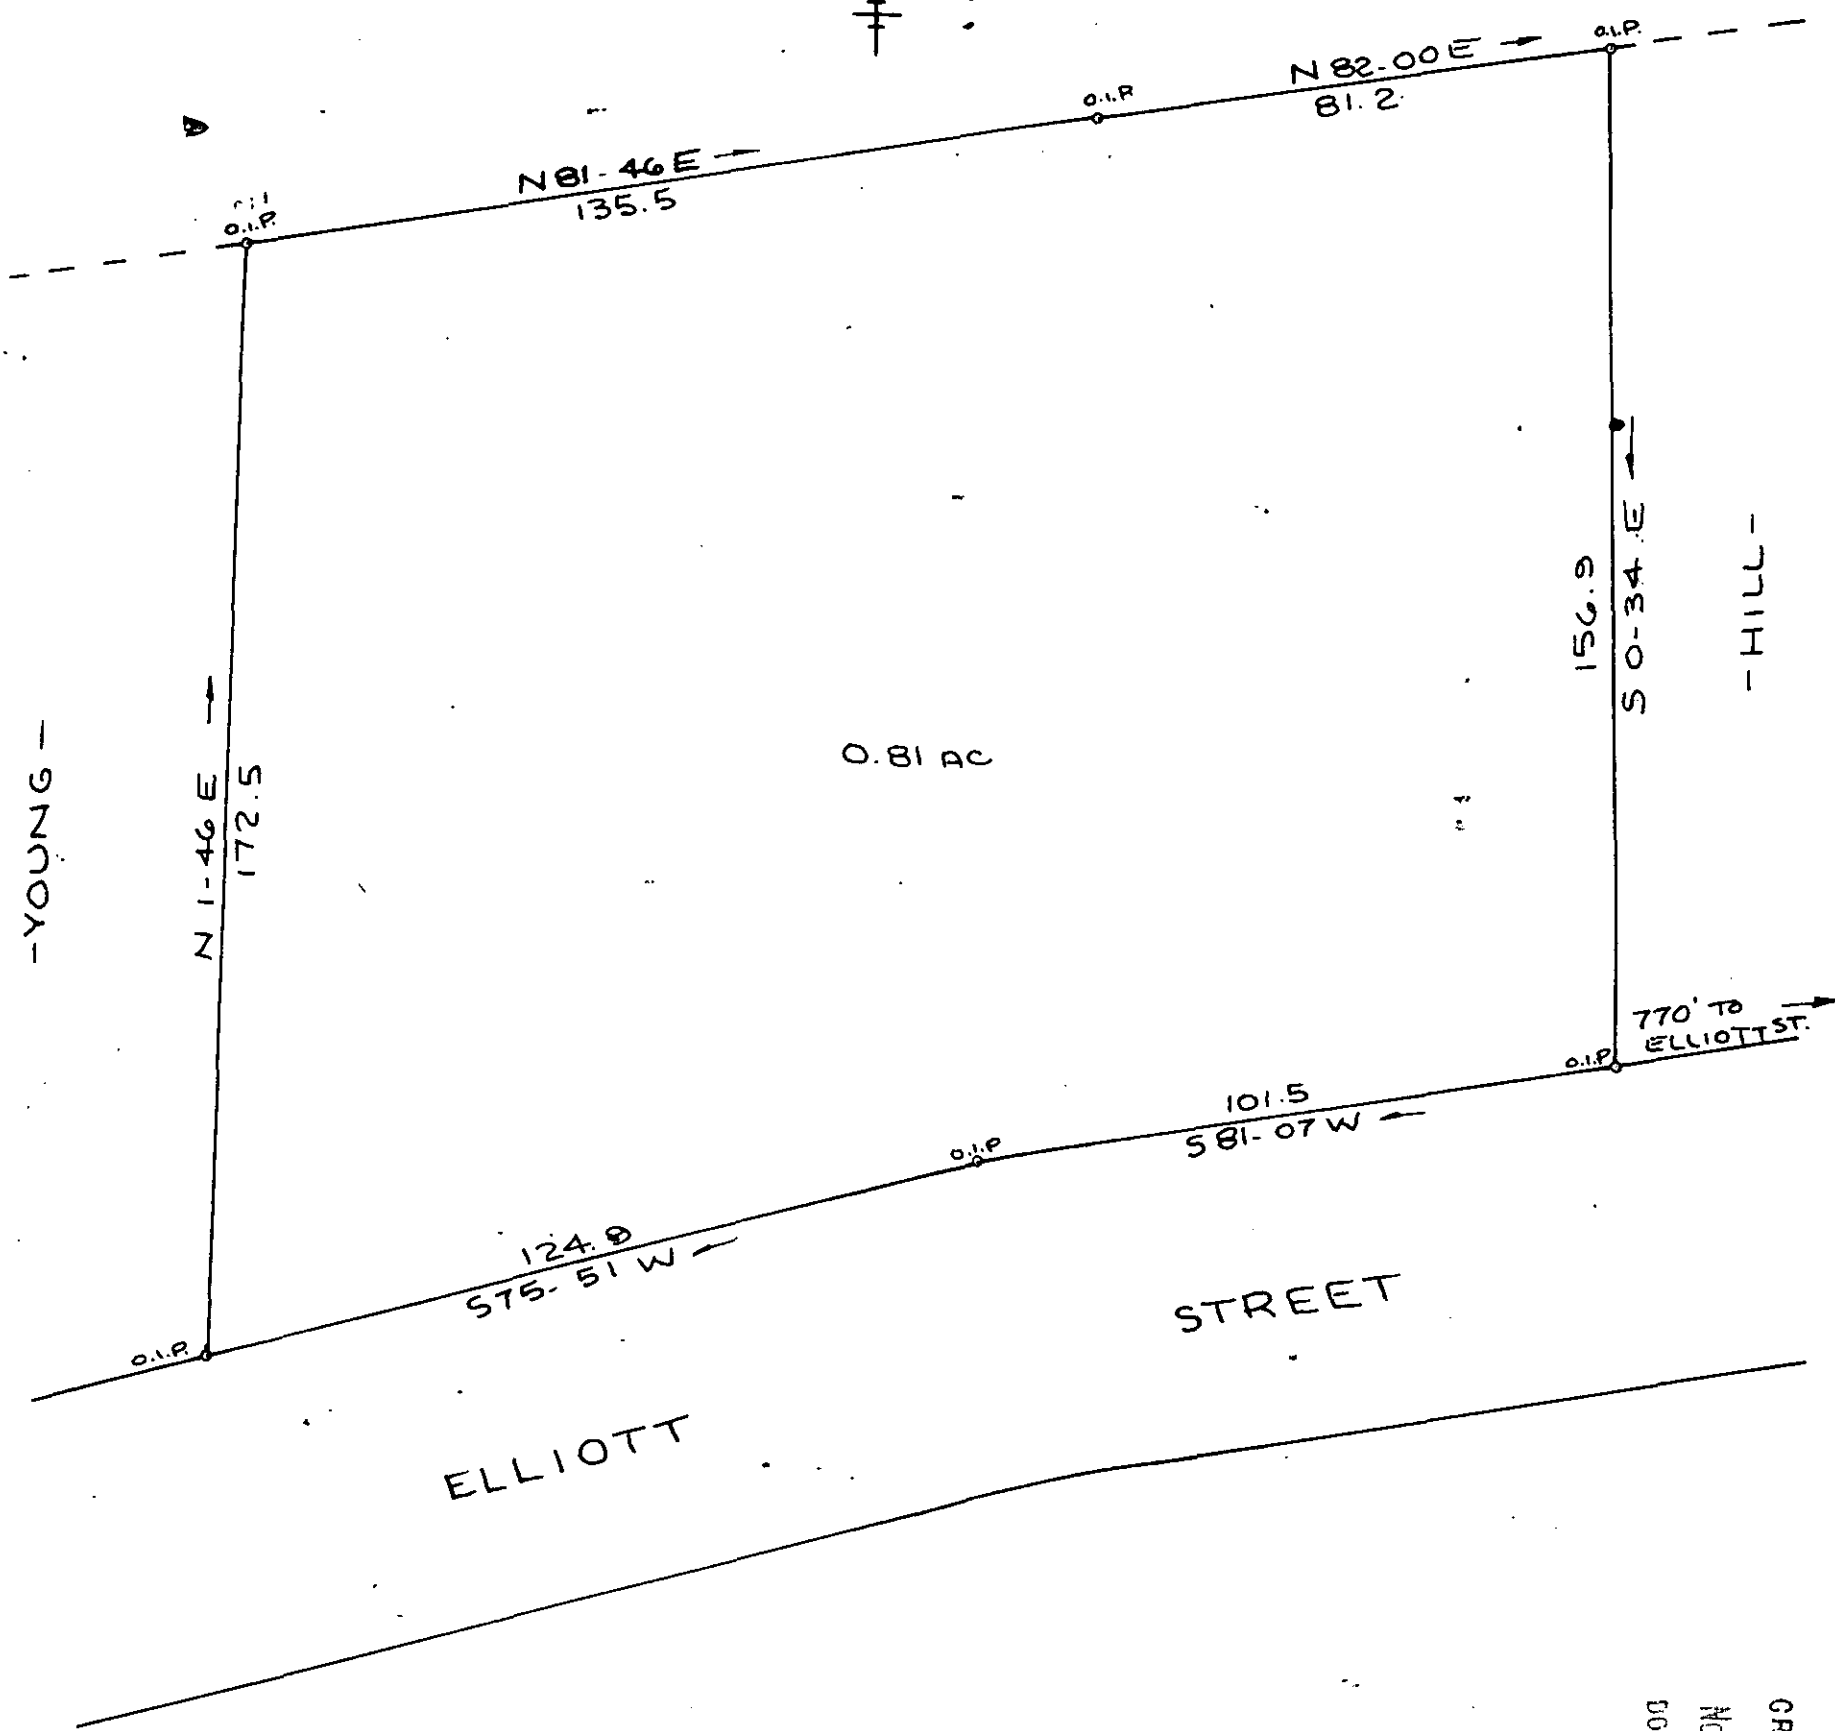


MICROFILMED

-BAKER-

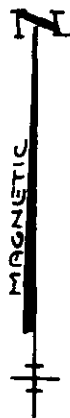

0.81 AC

-YOUNG-

-TITH-

STREET

ELLIOTT


FILED
 GREENVILLE CO. S.C.
 NOV 21 9 42 AM '79
 DONNIE S. TANKERSLEY
 R.M.C.

SURVEY FOR
 MADGE S. CAPPS
 MARIETTA GREENVILLE CO
 SOUTH CAROLINA
 NOV 1 1979

NOV 21 1979

✓ 7-0-54

SCALE: 1" = 30'

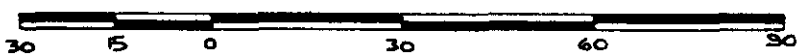

17186



W. R. WILLIAMS, JR.
 ENGINEER/SURVEYOR
 P. E. & L. S. No. 3979
 15 S. MAIN STREET
 TRAVELERS REST, S. C.
 29690

514.8-1-38

F.B. 33

W.R. Williams, Jr.

P. E. & L. S. No. 3979