



MICROFILMED

FILED  
GREENVILLE CO. S. C.  
DEC 4 3 05 PM '79  
DONNIE S. TANKERSLEY  
R.M.C.

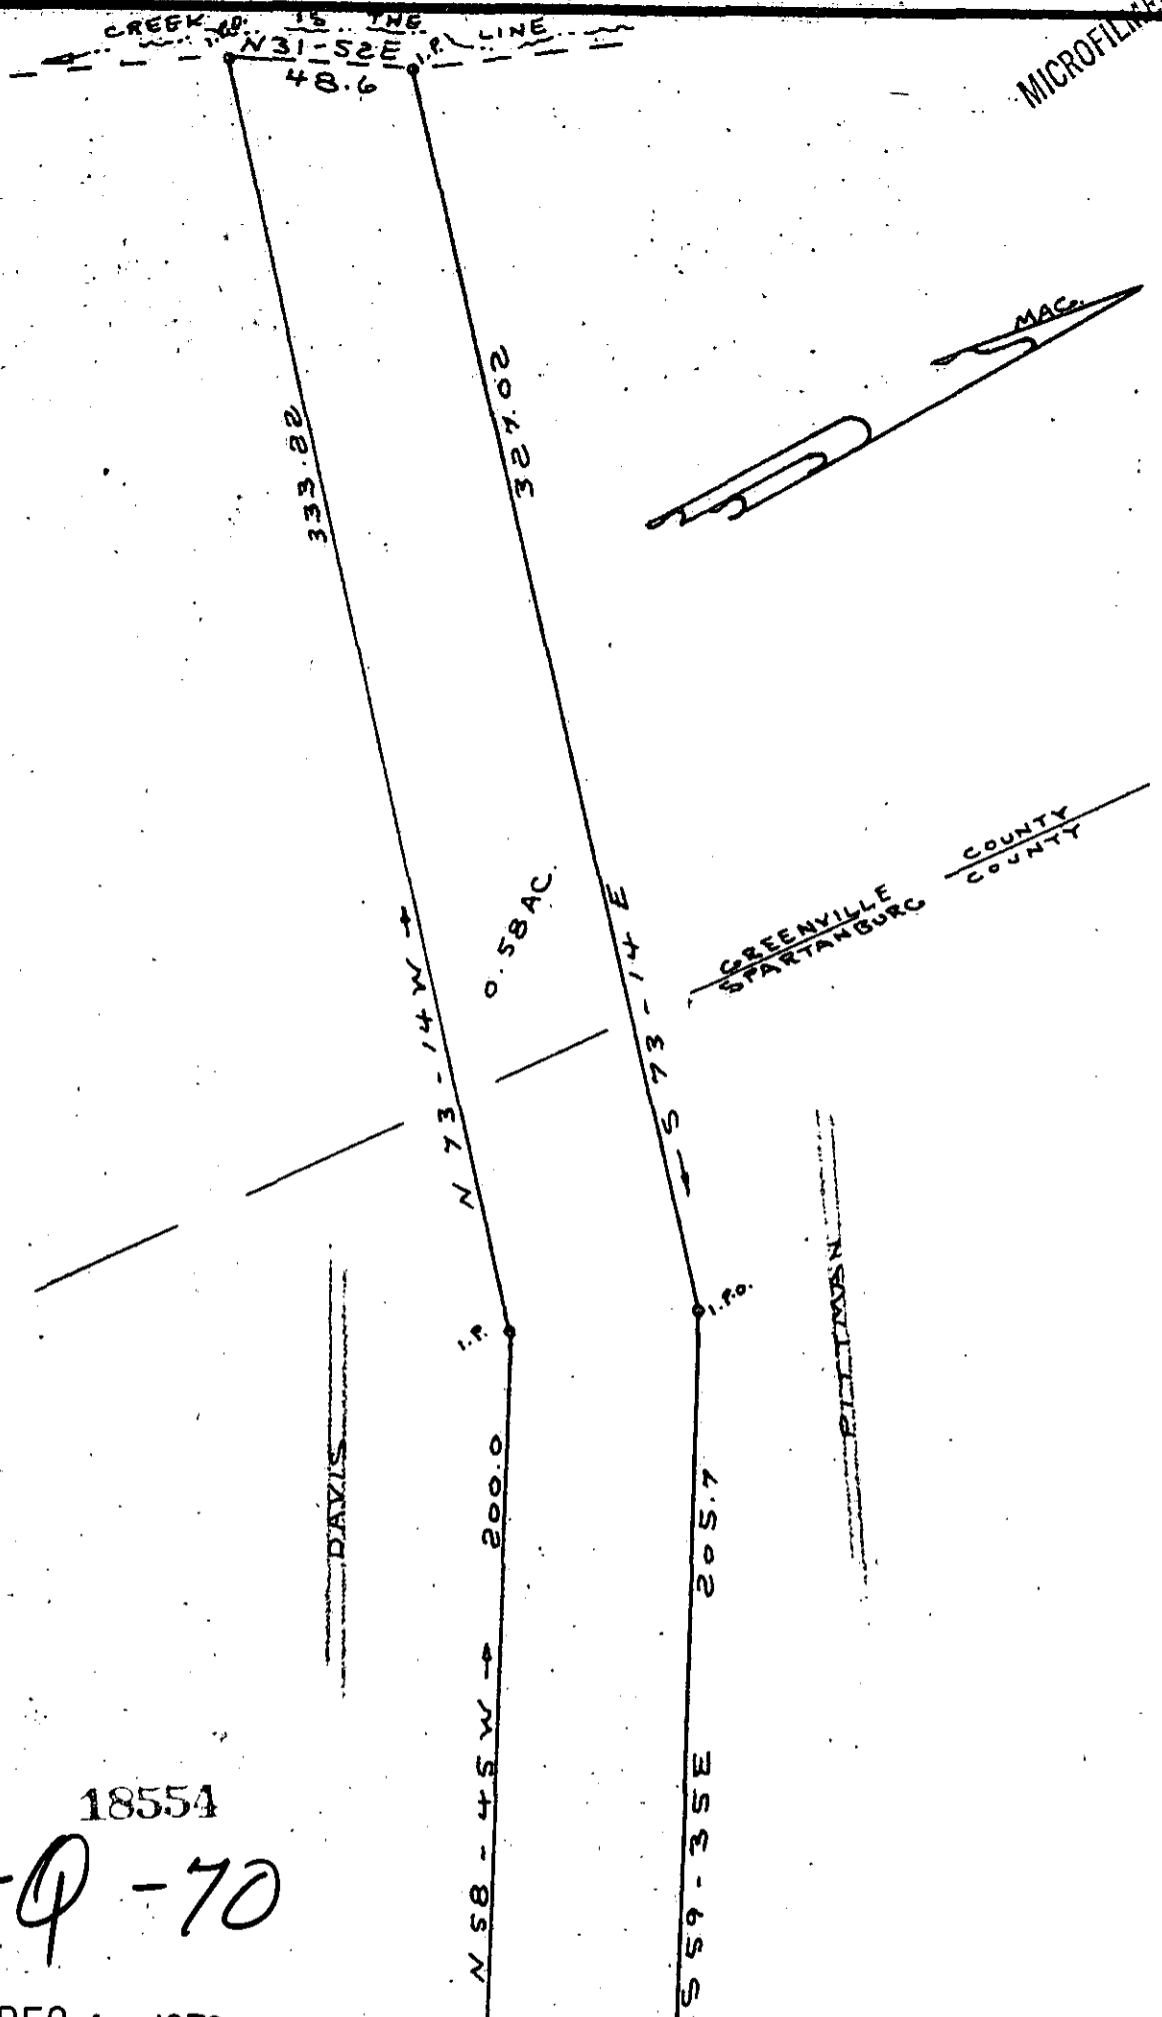

18554  
7-Q-70

DEC 4 1979

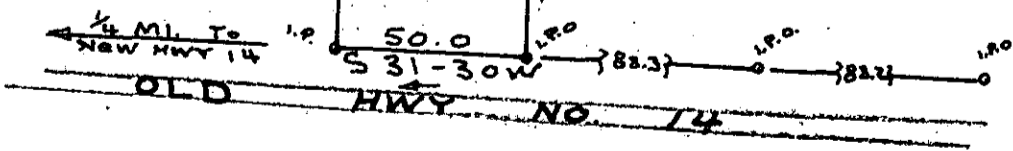

B. AND C. CONSTRUCTION


IN GREENVILLE & SPARTANBURG COUNTY

WEBB SURVEYING & MAPPING CO.

SCALE 1" = 50' Nov. 1979

BLK. BK. REF. 530.3-1-11

GCTO -----3 DE

79 451  


THIS PLAT FOR RECORDING

CHARLES F. WEBB  
 REGISTERED  
 1577  
 LAND SURVEYOR  
 SOUTH CAROLINA