


GCTD --- 1 OCT15 79 626 3.00CI

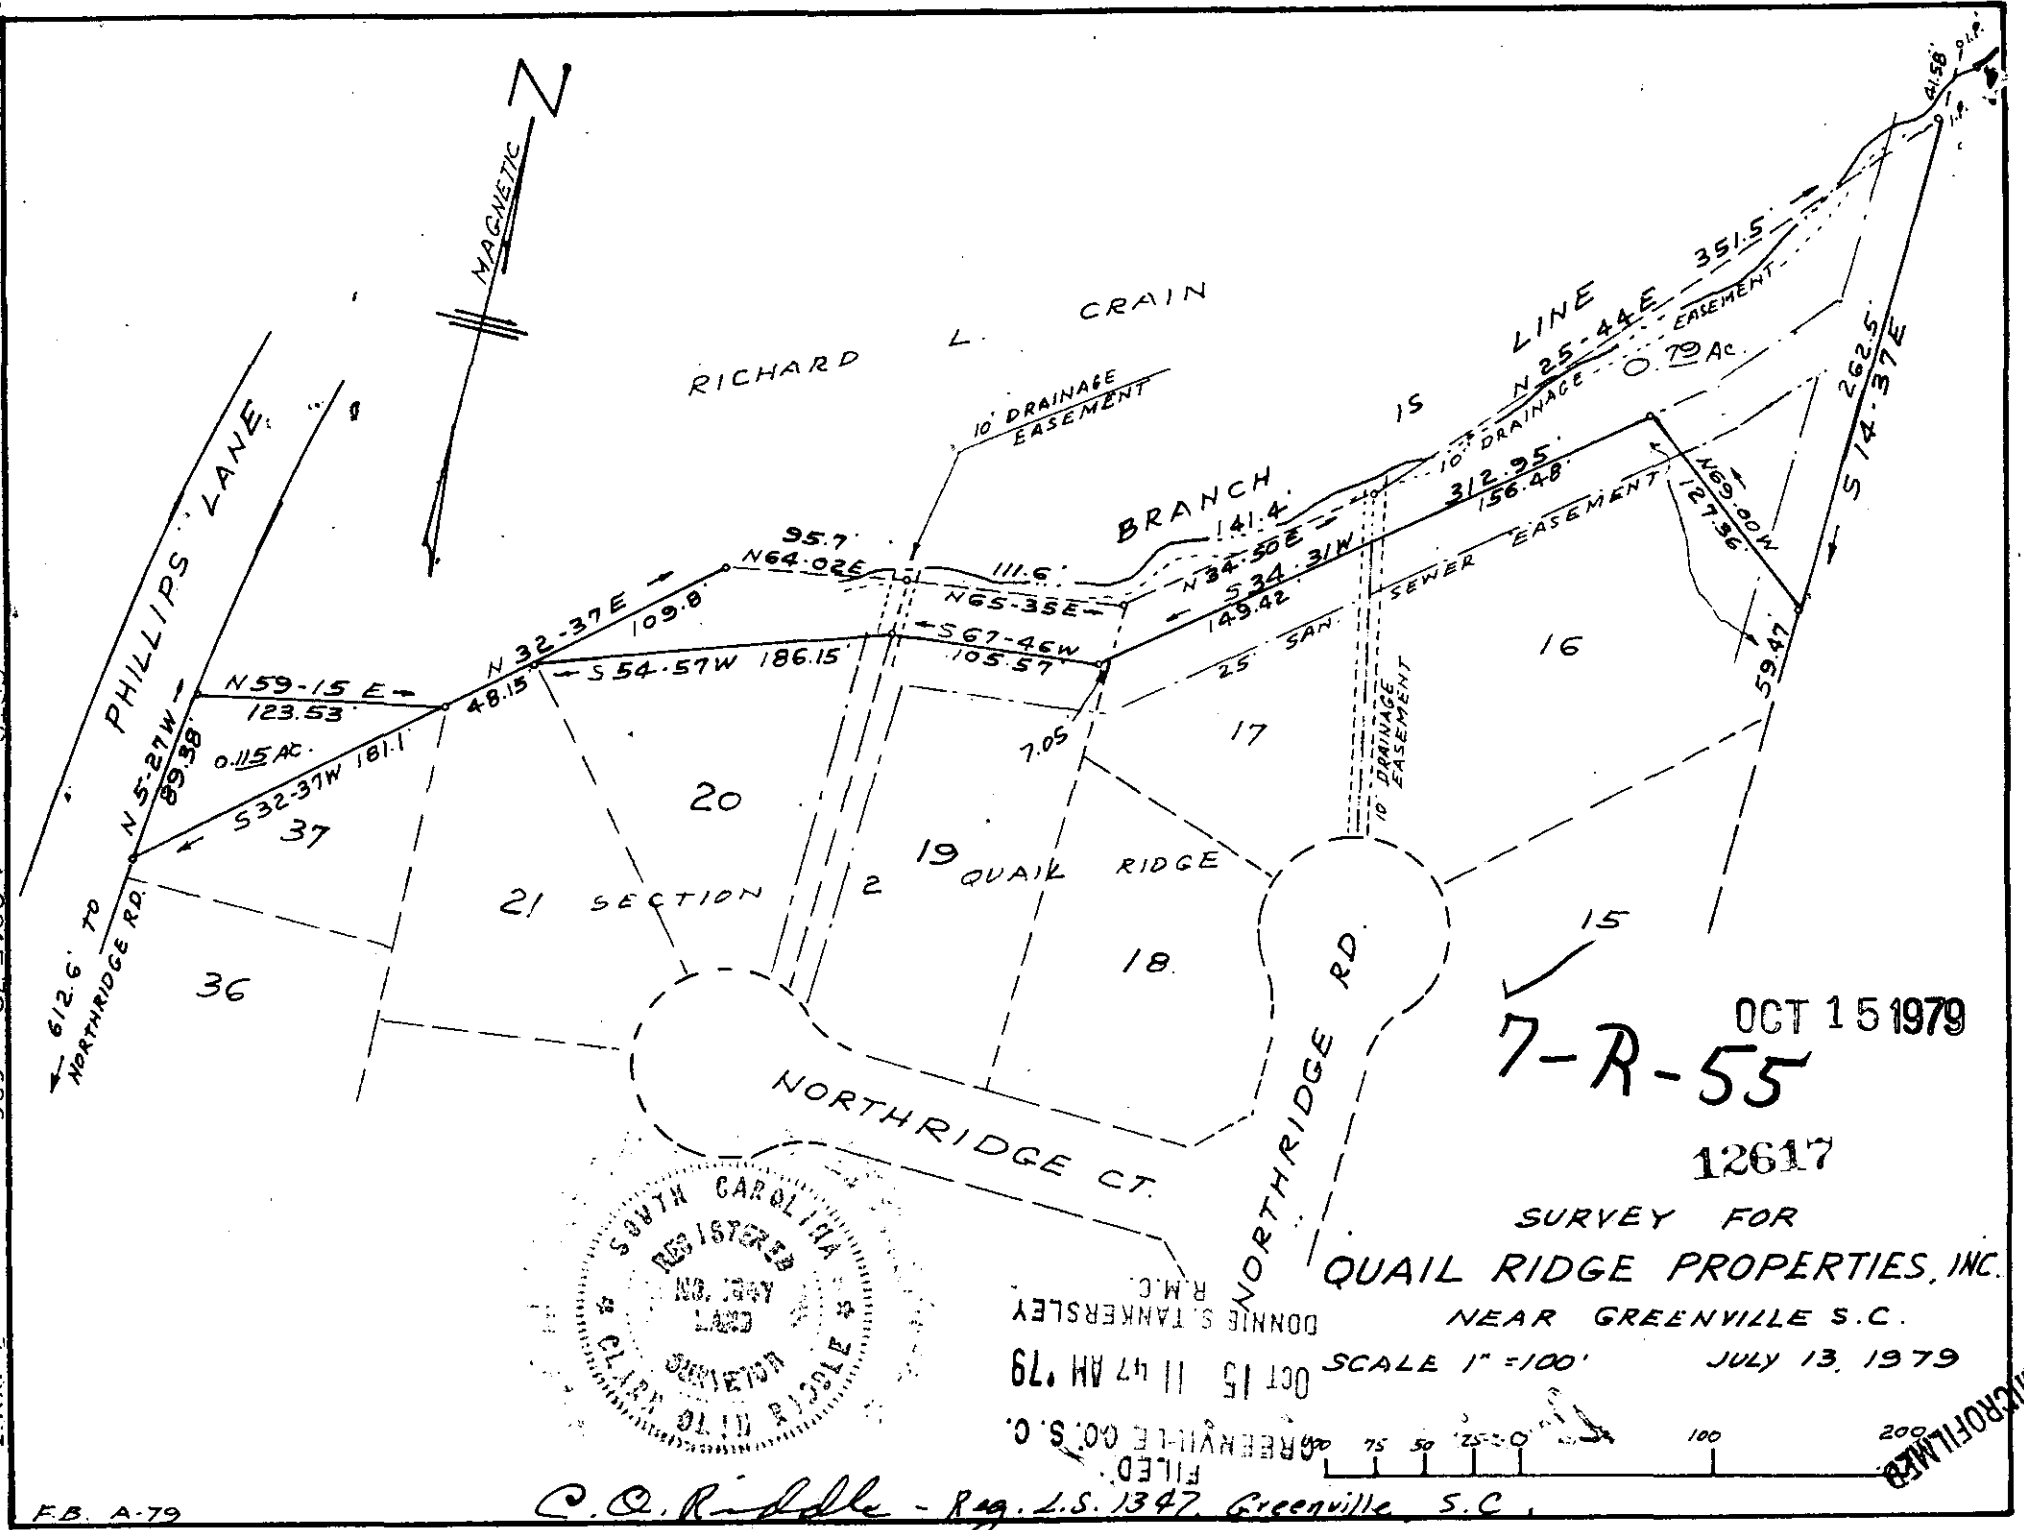

7-R-55

OCT 15 1979

12617

SURVEY FOR QUAIL RIDGE PROPERTIES, INC.

NEAR GREENVILLE S.C.


DONNIE S. TANKERSLEY R.M.C.

OCT 15 11 47 AM 79

SCALE 1" = 100'

JULY 13, 1979

GREENVILLE CO. S.C. FILED

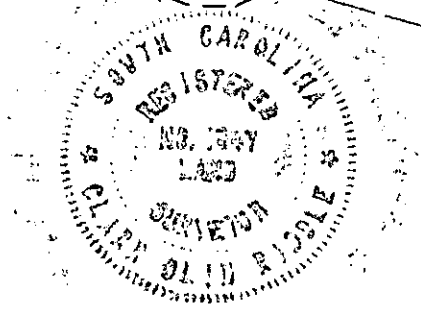

C. Q. Riddle - Reg. L.S. 1347, Greenville S.C.

MICROFILMED