



MICROFILMED

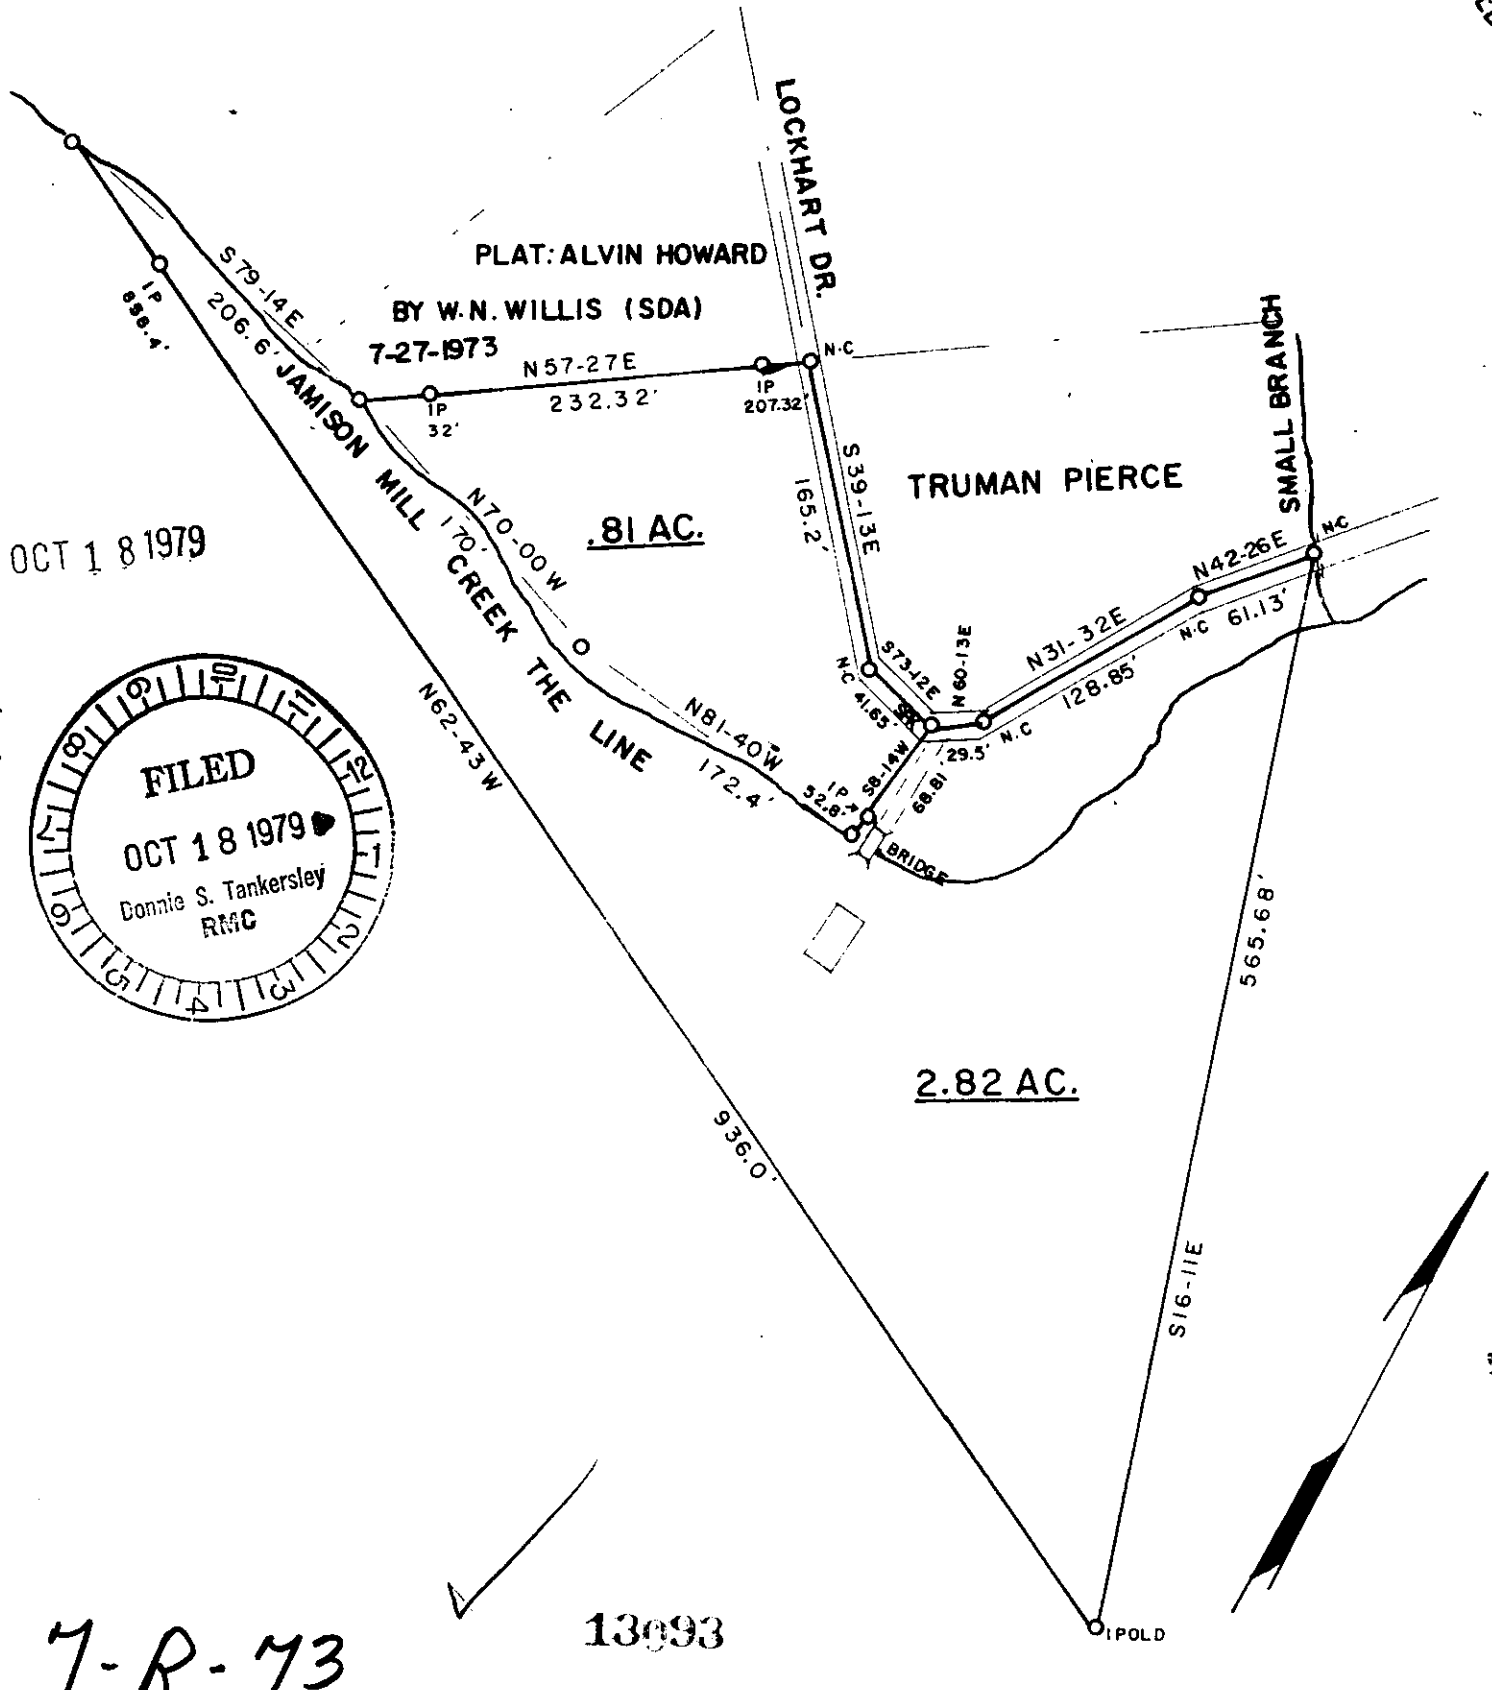

OCT 18 1979

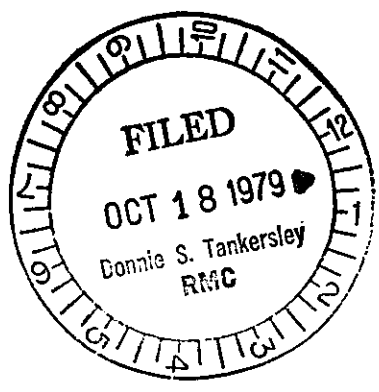

3.00CI

639

2 OCT 18 1979

SURVEY FOR: TRUMAN PIERCE			
LOCATION: NEAR OAK GROVE BAPTIST CHURCH			
COUNTY: GREENVILLE	STATE: S. C.	E/C: 1 / 6500	AREA BY DMD
CO. BLK. MAP REF.:	D/B REF.:	P/B REF.:	
	329 · p · 211 223 · 315		
DATE: SEPT. 25, 1979	scale 100 0 100 200		

SURVEYED BY
JAMES V. GREGORY, R.L.S.
 RT. 3 - BOX 237
 CAMOBELLO, S.C. 29322



REGISTRATION # **6329**
 MEMBER S. C. SOCIETY OF
 REGISTERED LAND SURVEYORS

I HEREBY CERTIFY THAT THE MEASUREMENTS AS SHOWN ARE CORRECT AND THERE ARE NO ENCROACHMENTS OR PROJECTIONS OTHER THAN SHOWN.