

5.000CI


CLEVELAND

DUKE POWER LINE

BLAKELY

TRACT #2
MITCHELL

13.337 ACRES

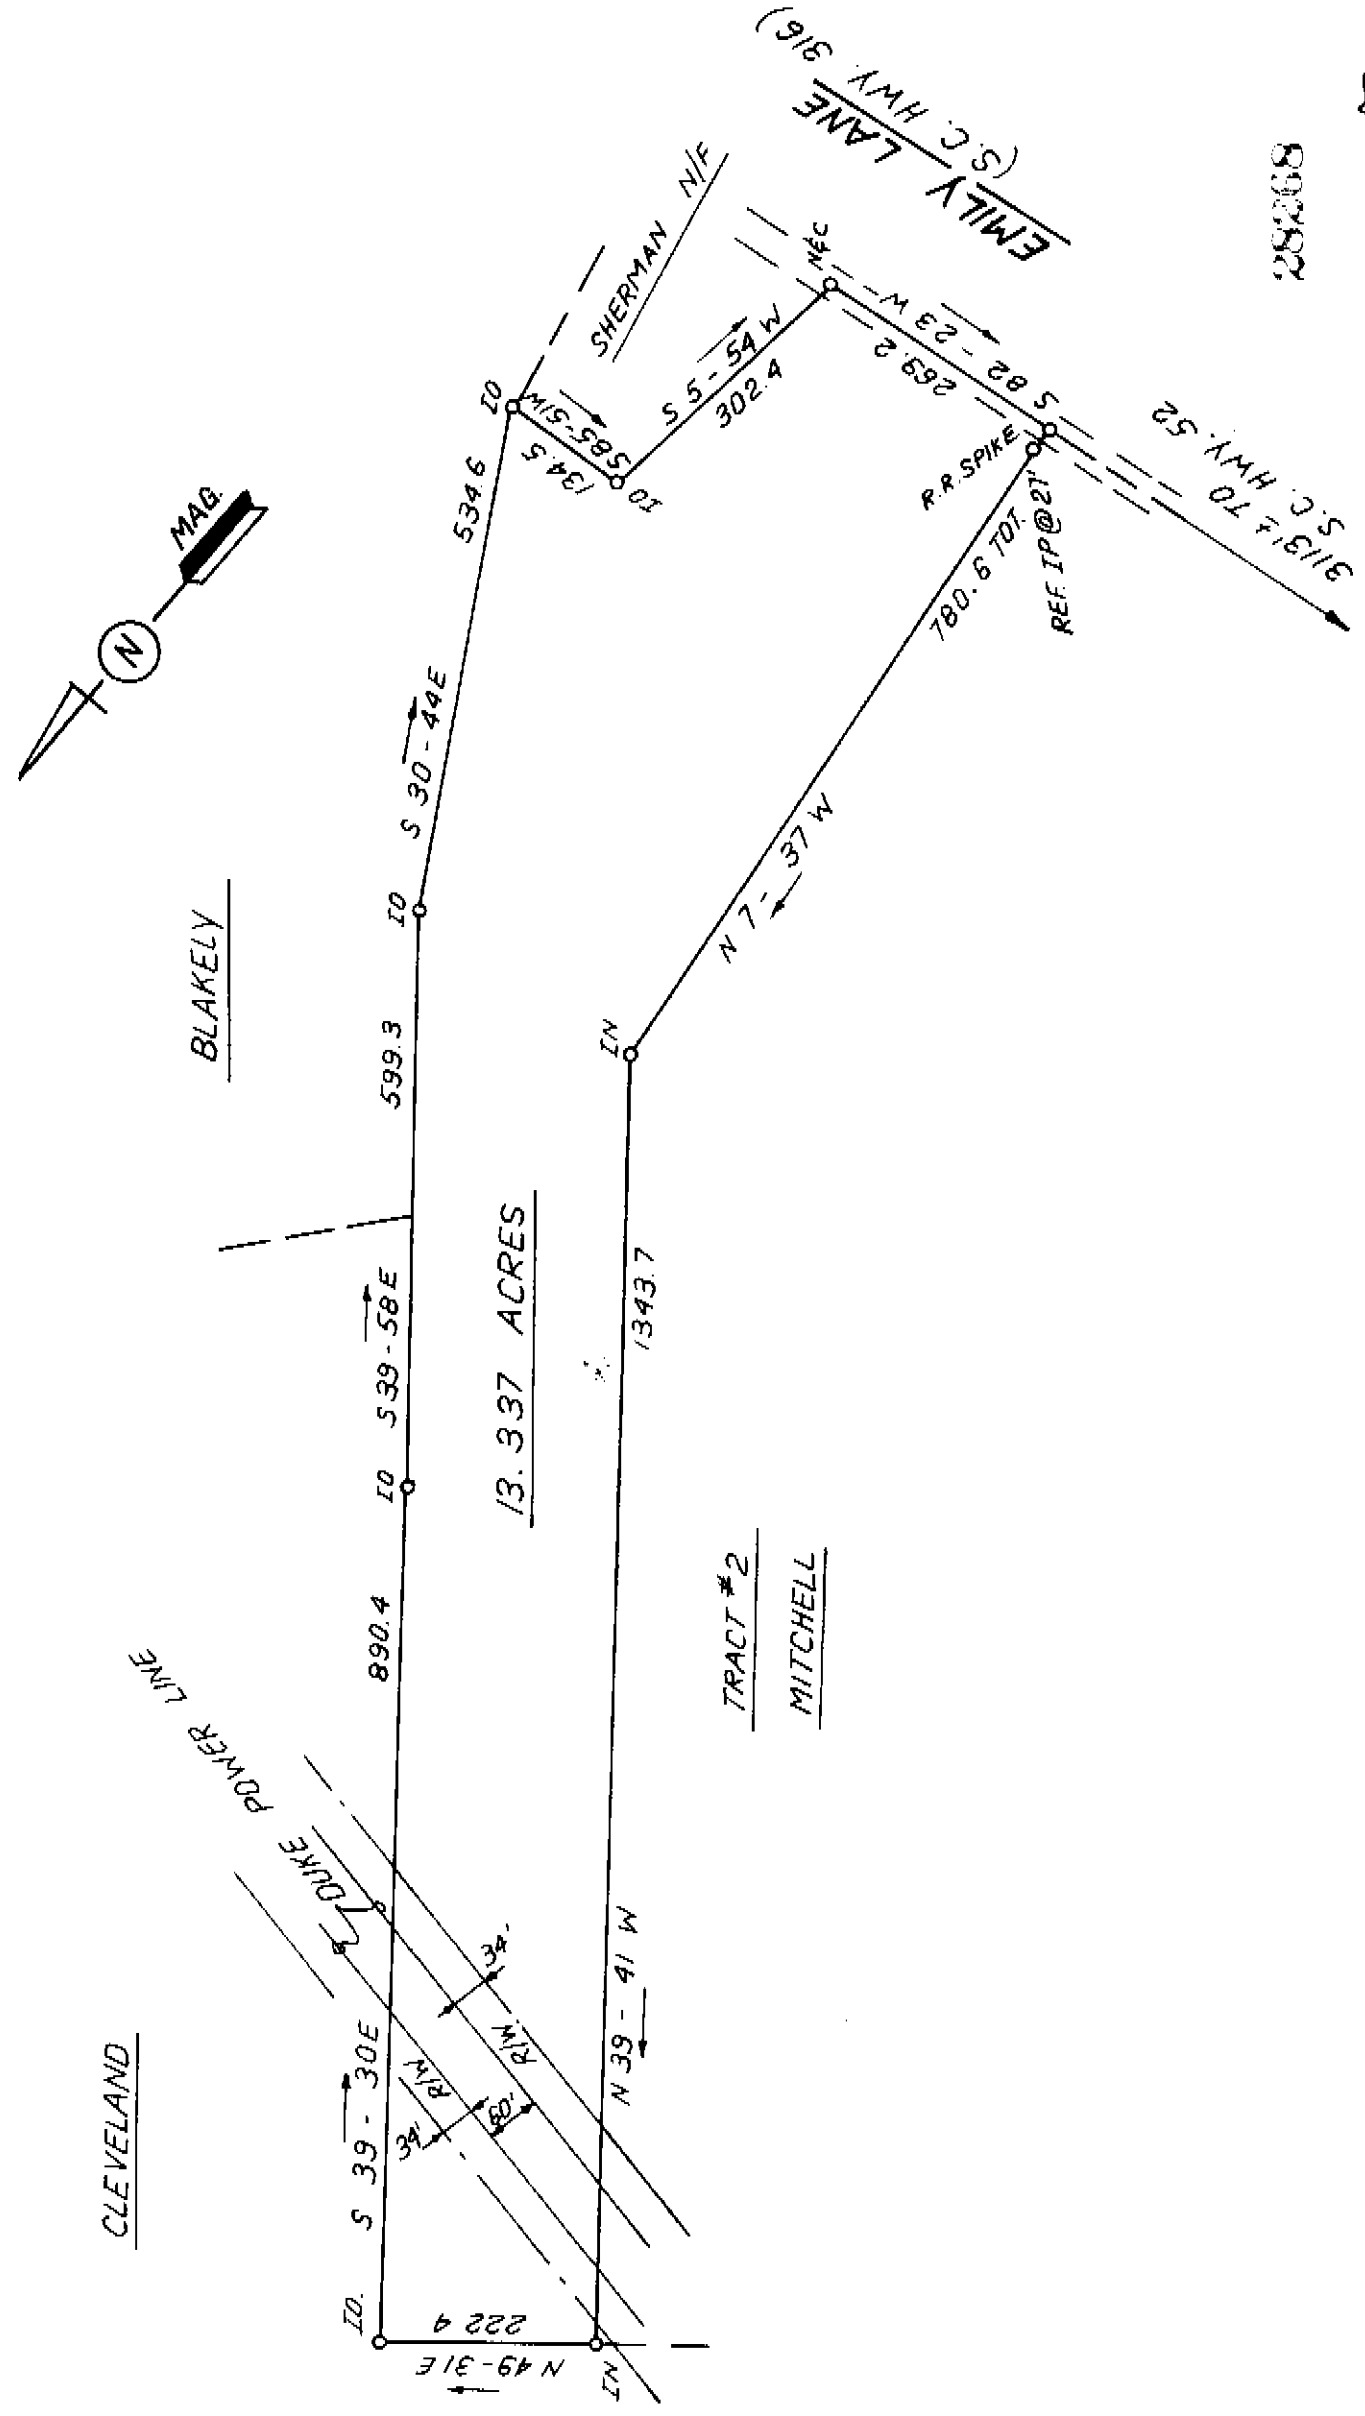


FILED
 GREENVILLE CO. S.C.
 MAR 24 3 37 PM '80
 DONALD H. DANFERSLEY
 S.M.C.

28208
 MAR 24 1980

7-4-50

PART TAX BLOCK BOOK 610.7 - 1-748

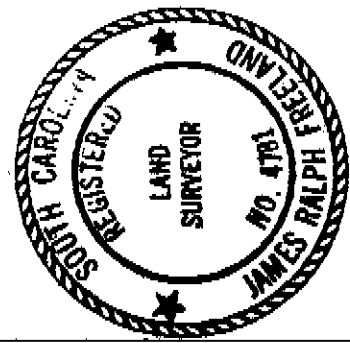

STATE OF SOUTH CAROLINA
 GREENVILLE COUNTY

PROPERTY OF
 GENE DAVIS

FREELAND & ASSOCIATES
 Engineers & Land Surveyors
 GREENVILLE, S.C.
 SURVEY N.B.H.
 DRAWN B.R.
 CHECK M.C.
 SCALE 1" = 200'
 DATE FEB. 25. 80
 DWG. NO. 4740-1

I hereby certify that the ratio of precision of the field survey is 1/5,000 as shown hereon and the area was determined by OMB method.

James P. Freeland
 James P. Freeland RLS & PF 4781

