

FILED  
 GREENVILLE, S.C.  
 MAR 21 3 37 PM '80  
 BONNIE LANNERSLEY  
 R.M.C.

MAR 24 1980



7-11-51

282269

PART TAX BLOCK BOOK 610.7-1-748

FREELAND & ASSOCIATES Engineers & Land Surveyors GREENVILLE, S.C.
SURVEY <u>W.B.H.</u>
DRAWN <u>B.R.</u>
CHECK <u>M.C.</u>
SCALE 1" = 200'
DATE <u>FEB. 28. 80</u>
DWG. NO. <u>4740 - 3</u>

STATE OF SOUTH CAROLINA  
 GREENVILLE COUNTY  
 PROPERTY OF  
PAT DAVIS DE LISLE

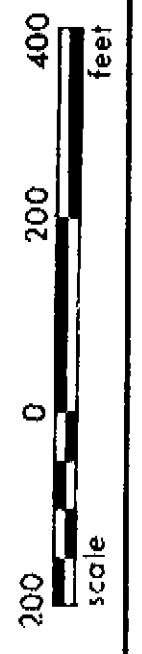
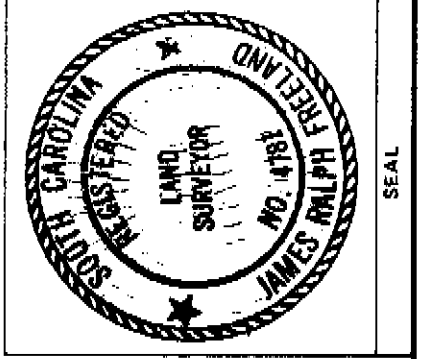


I hereby certify that the ratio of precision of the field survey is 1/5,000 as shown hereon and the area was determined by DMB Method.

*James R. Freeland*  
 James R. Freeland R.S. & P.E. 6781

*[Handwritten signature]*

TRACT # 2  
MITCHELL

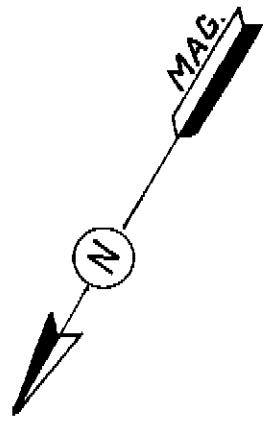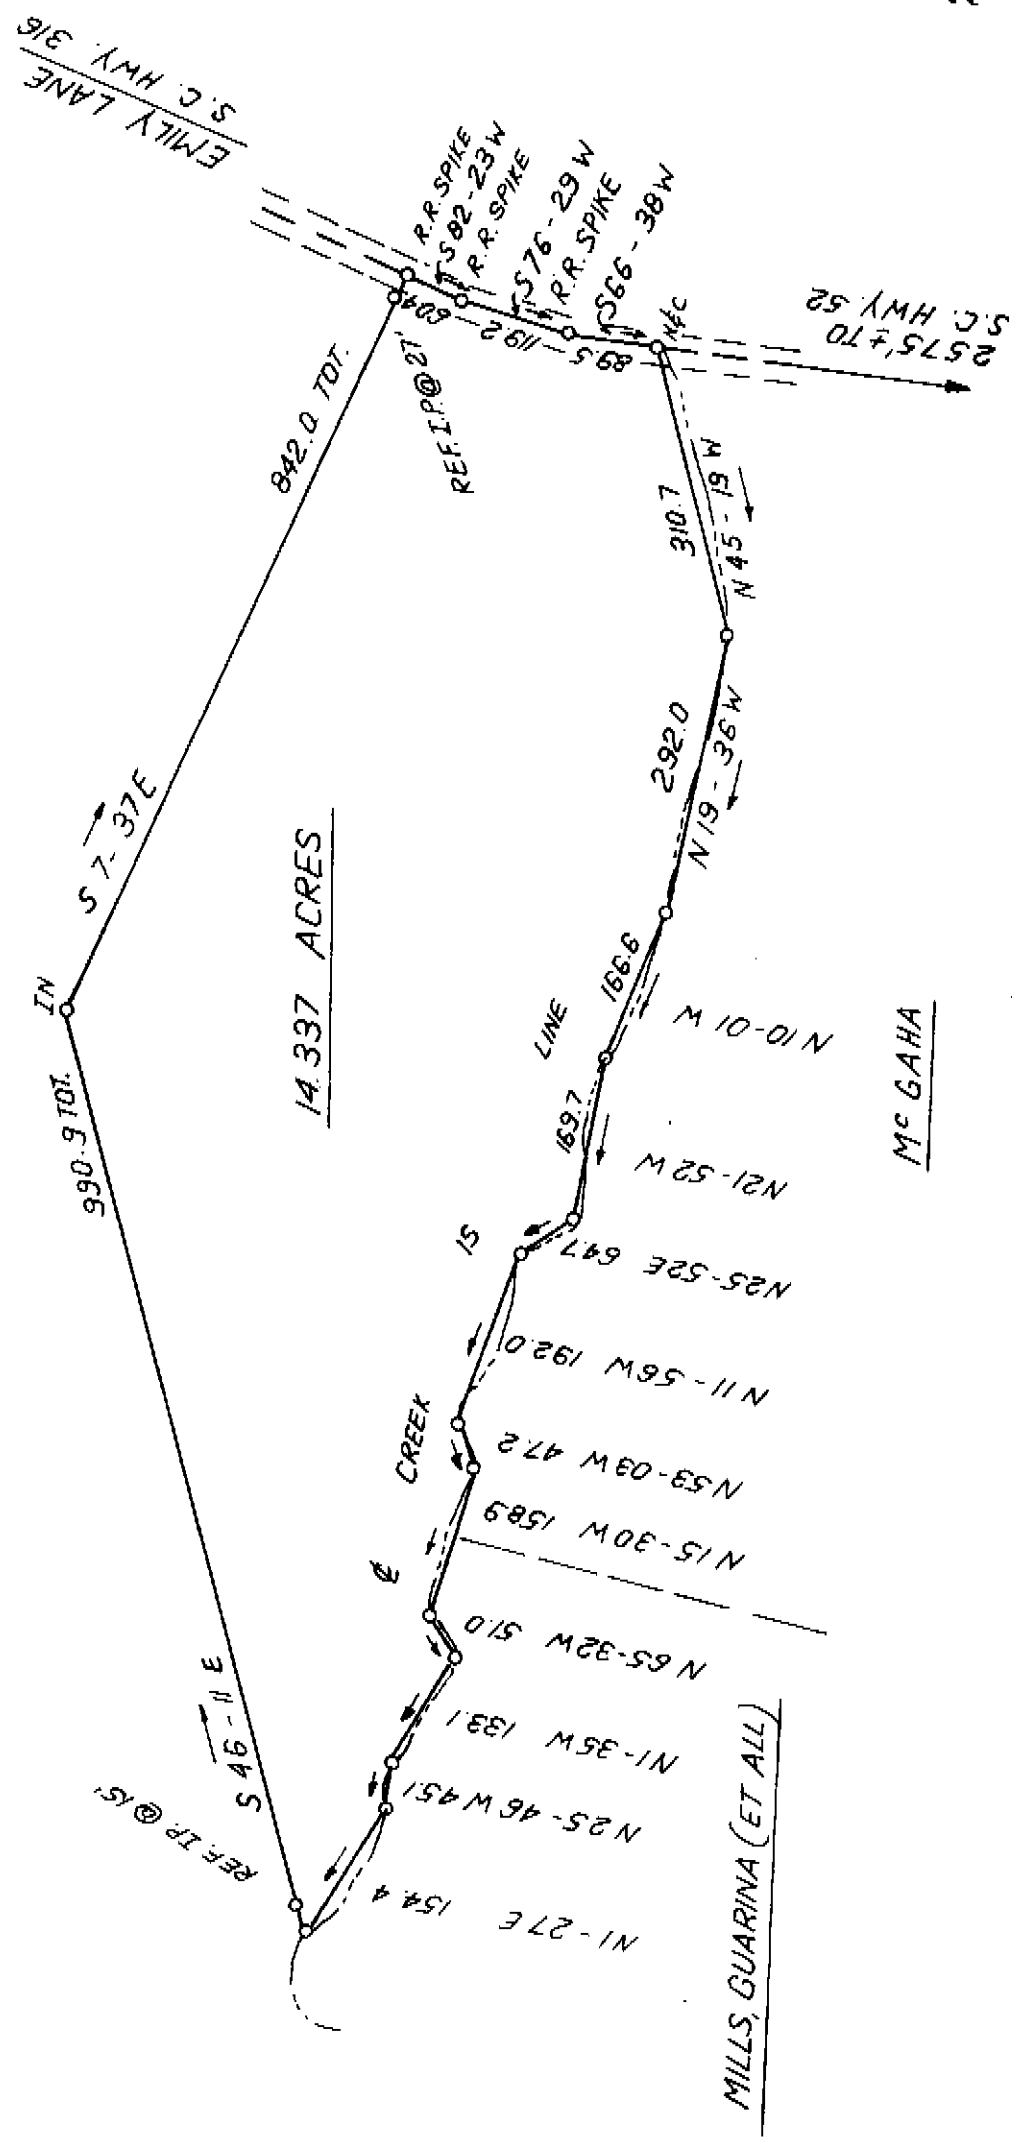

MICROFILMED  
 4E 12 1594