

FILED
 GREENVILLE CO. S. C.
 MAR 24 3 37 PM '80
 DONALD W. WAINWRIGHT
 R.M.C.

I hereby certify that the ratio of precision of the field survey is 1/5,000 as shown hereon and the area was determined by DMD Method.
James R. Freeland
 James R. Freeland RLS & PE 4781



28270 ✓
 MAR 24 1980

PART TAX BLOCK BOOK 610.7-1-748

TRACT # 1
DAVIS

12.337 ACRES

TRACT # 3
DE LISLE

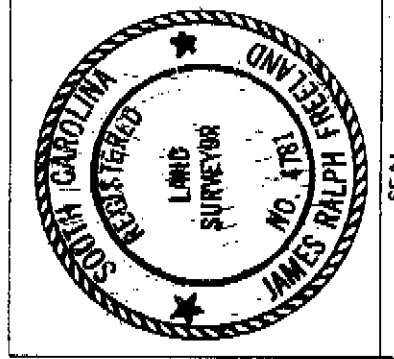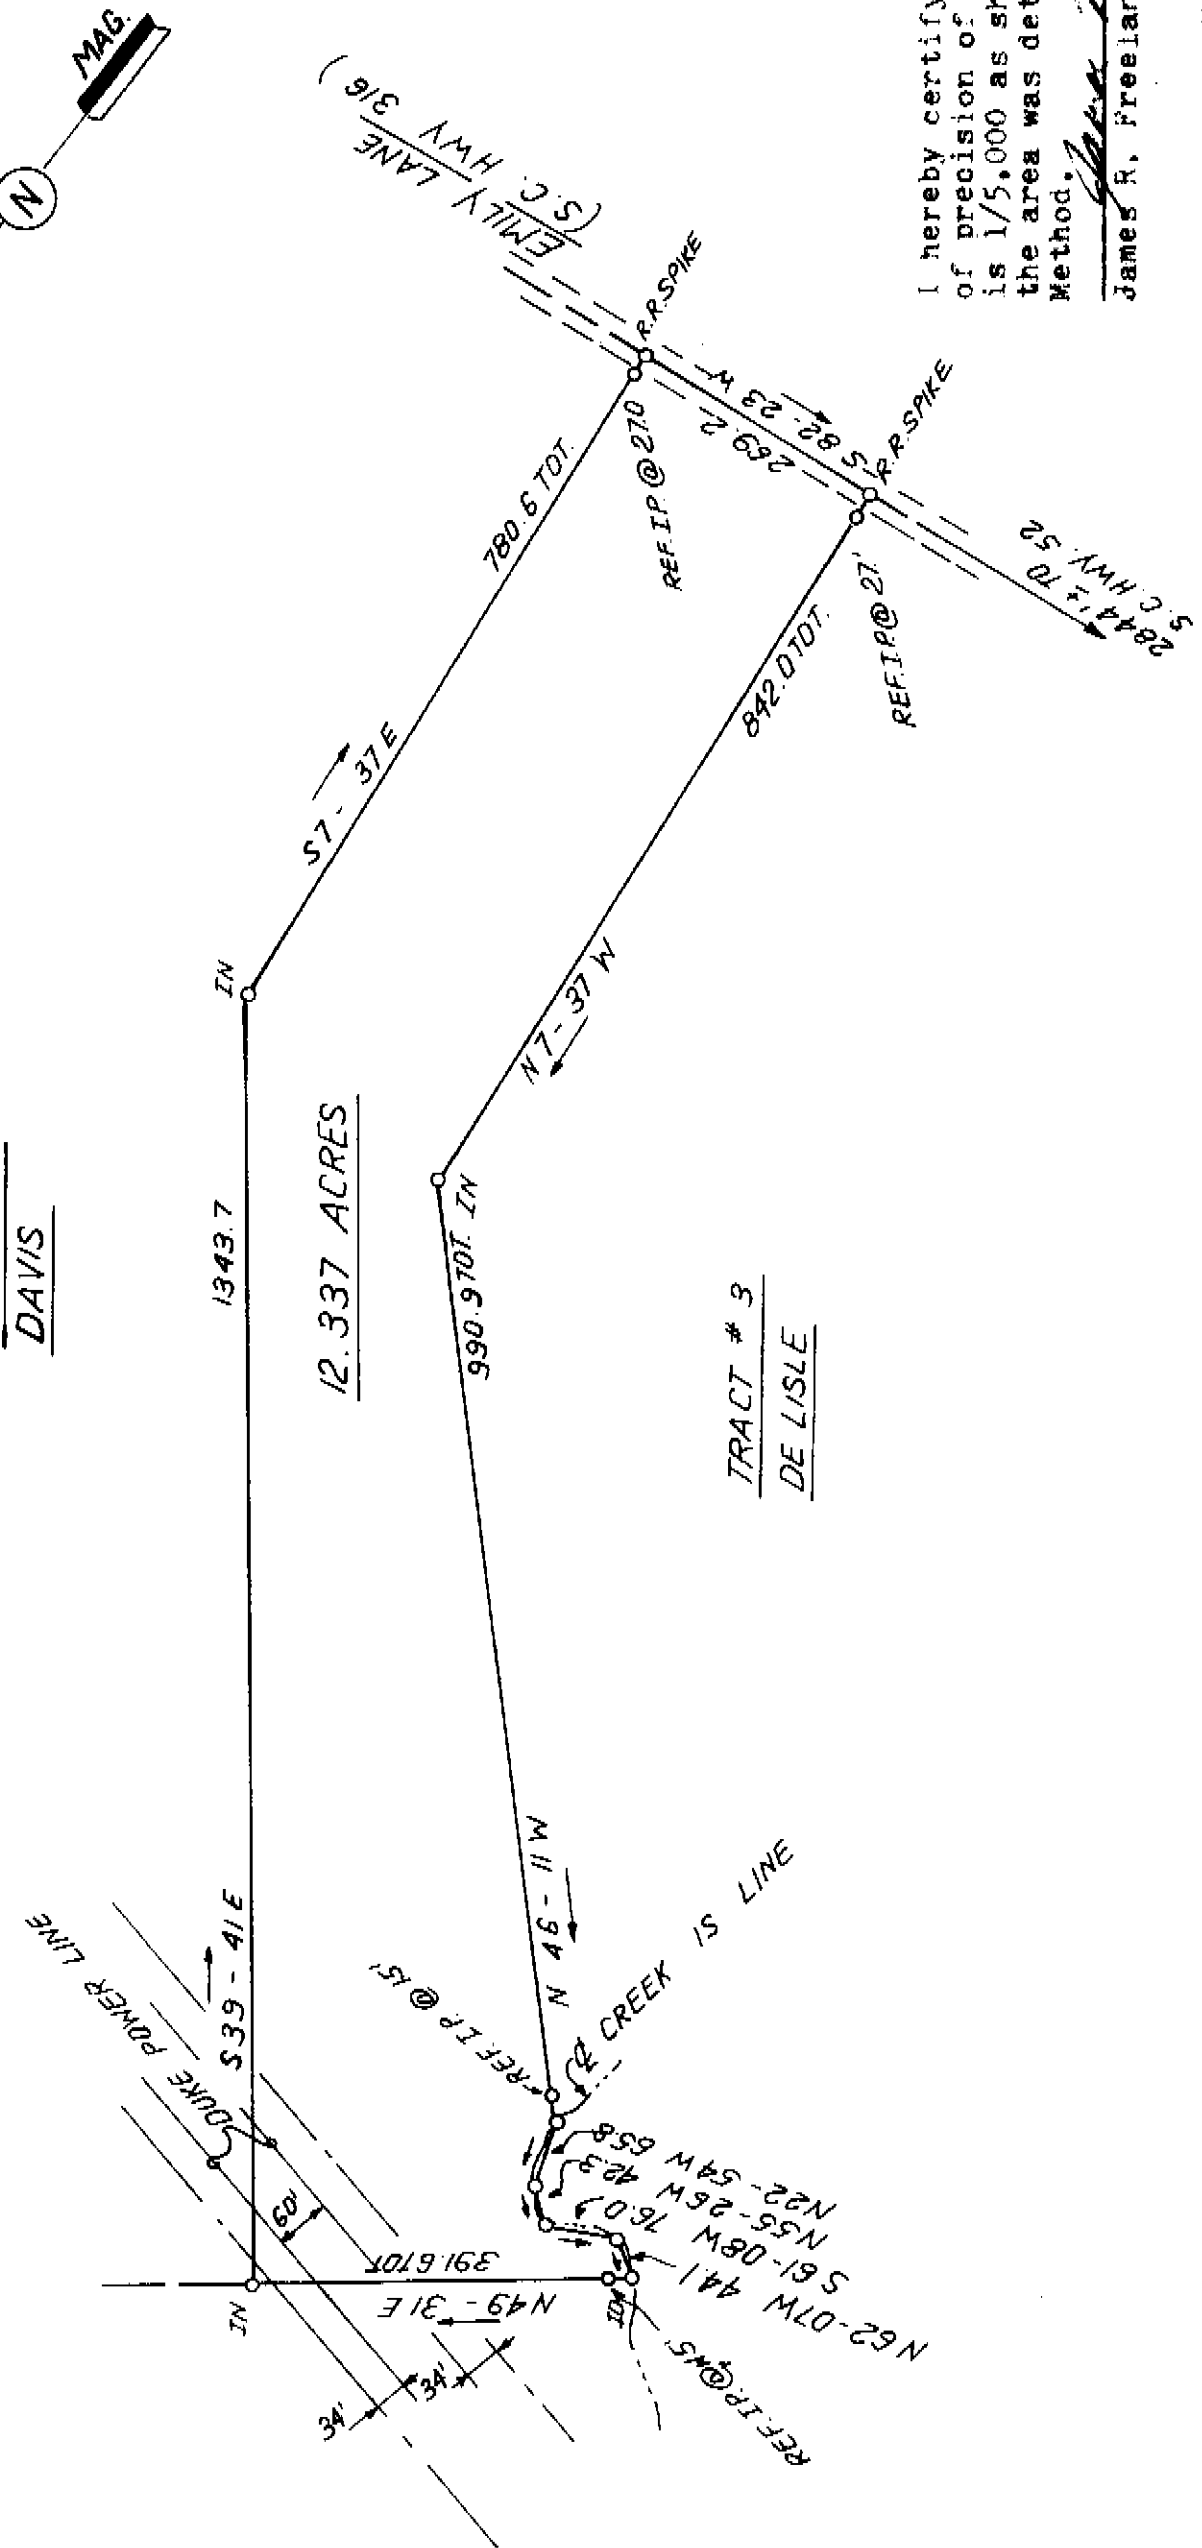

STATE OF SOUTH CAROLINA
 GREENVILLE COUNTY

PROPERTY OF
JOYCE D. MITCHELL

FREELAND & ASSOCIATES
 Greenville, S.C.
 Surveyors & Land Surveyors
 SURVEY N.B.H.
 DRAWN B.R.
 CHECK M.C.
 SCALE 1" = 200'
 DATE FEB. 25.80
 DWG. NO. 4740-2