
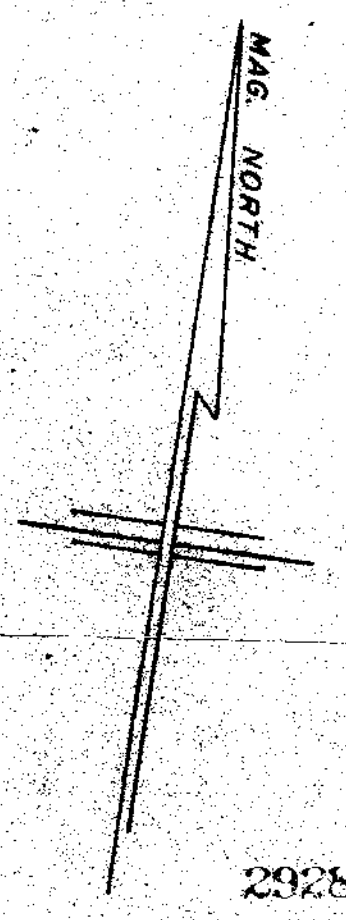


UNRECORDED

FILED
GREENVILLE CO. S.C.
MAR 2 3 16 PM '80
COMPILED AT REQUEST OF T.C. HILL
TO BE DEEDED TO

NEAR FORK SHOALS, GREENVILLE CO. S.C.
SCALE: 1" = 200' FEBRUARY 21, 1980, AD.

J. P. M. [Signature]
J. L. MONTGOMERY II, R.L.S.
STATE OF SOUTH CAROLINA

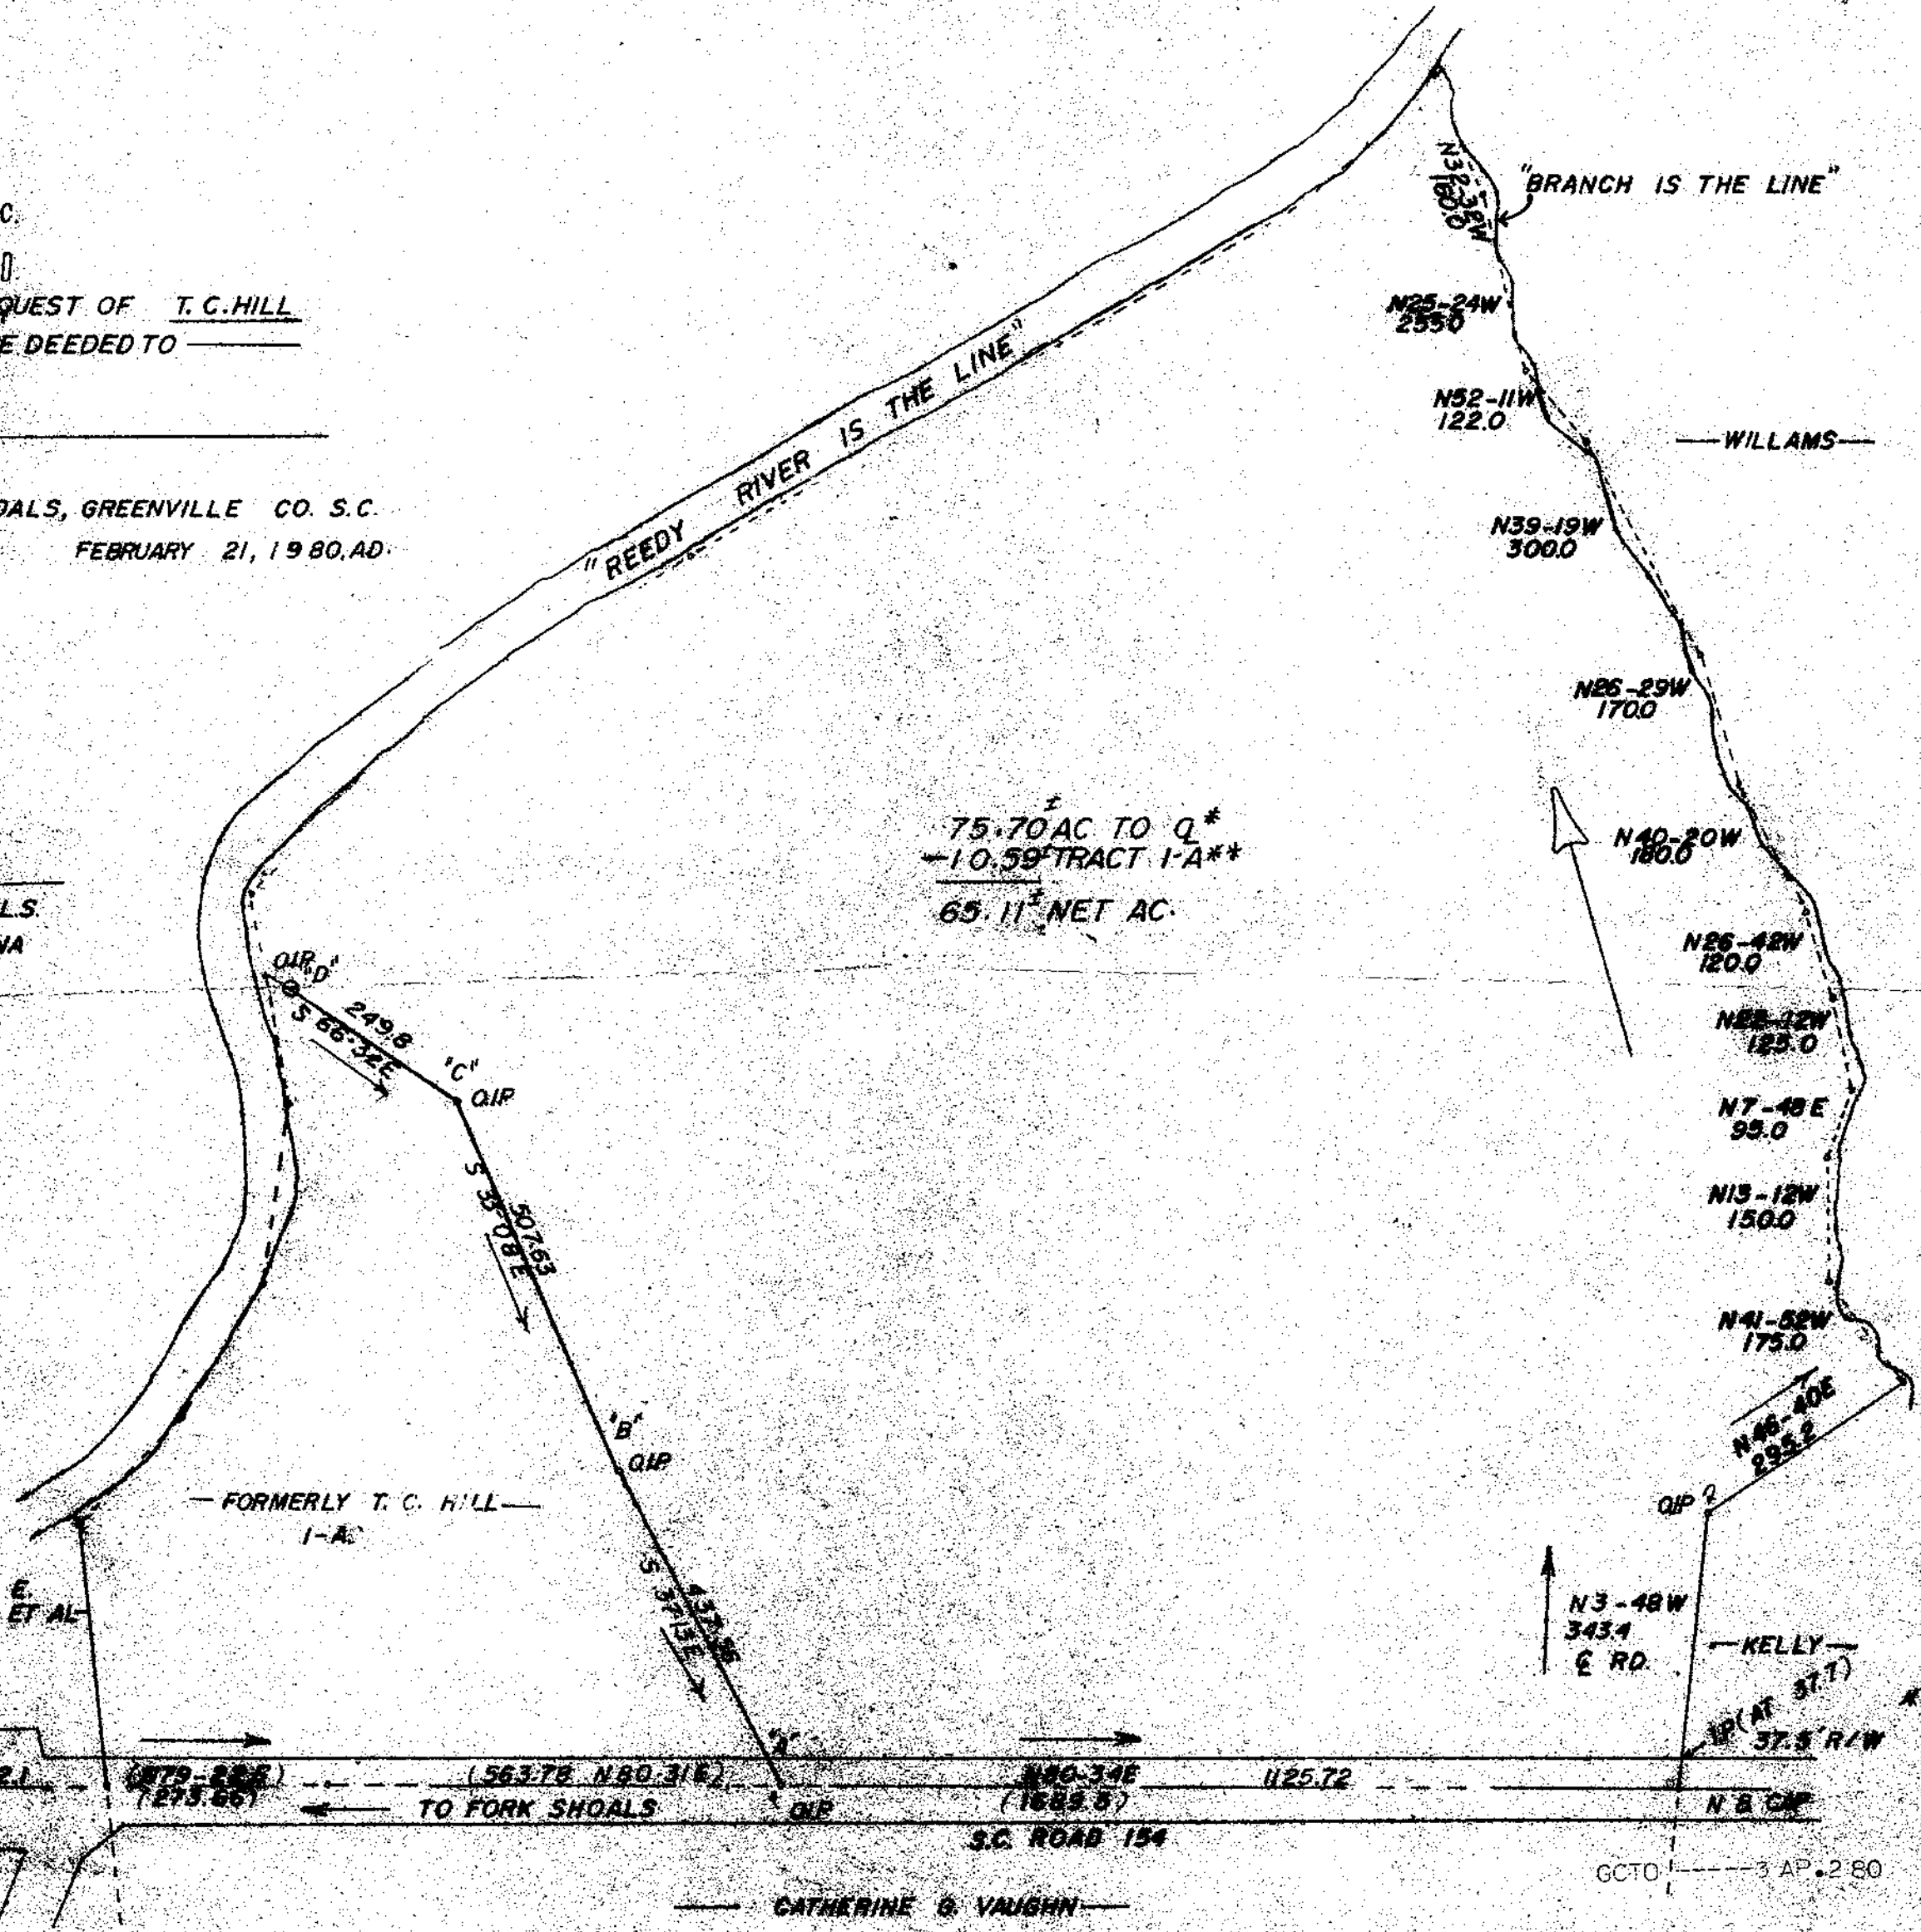


29289
74-62
AP 2 100

PREPARED FROM
(REFERENCE) PLAT BY
C.O. RIDDLE, FOR
CATHERINE G. VAUGHN,
1974

LINES 'A' TO 'D' BY THIS
FIRM, DECEMBER, 1977.
NO. GROUND SURVEY THIS
DATE: 2-21-80

TO: 4552
3 AP. 2 80
032

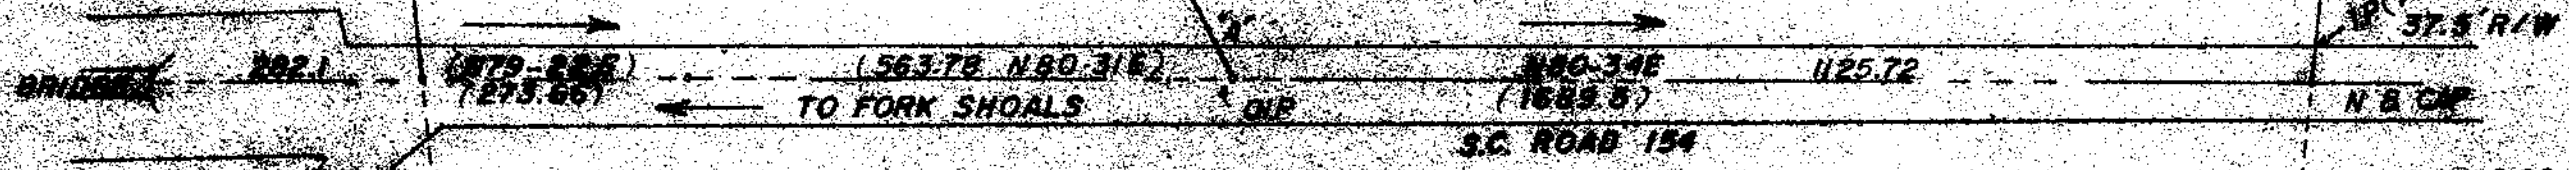

TO FORK SHOALS
S.C. ROAD 154
CATHERINE G. VAUGHN