


MICROFILMED  
MAC

FILED  
GREENVILLE CO. S.C.

APR 9 1 42 PM '80


DONNIE S. TANKERSLEY  
R.M.C.

ARCHIE

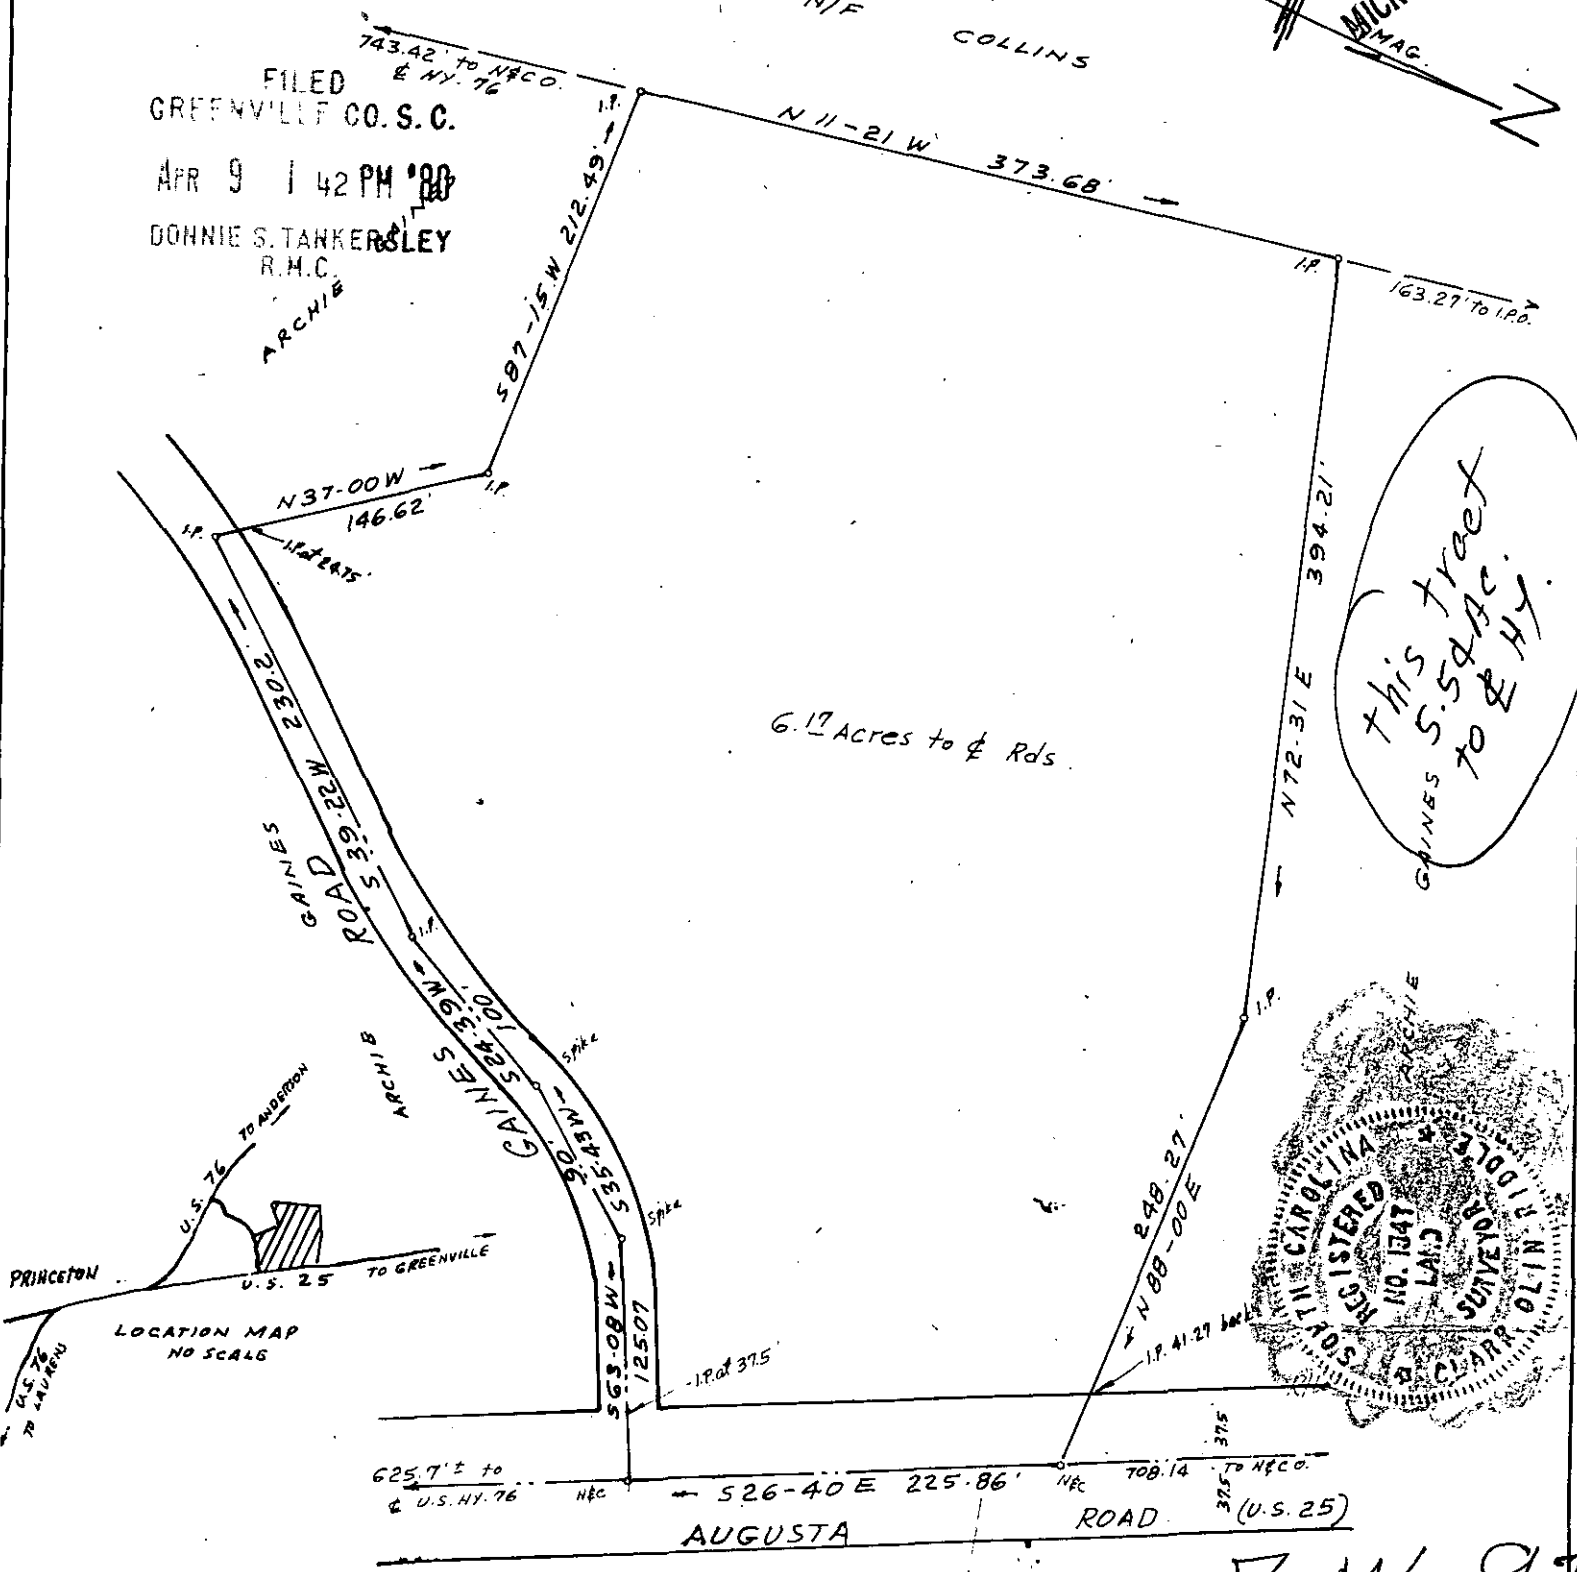

6.17 Acres to & Rds.

This tract  
GAINES 5.54 AC.  
TO & HY.

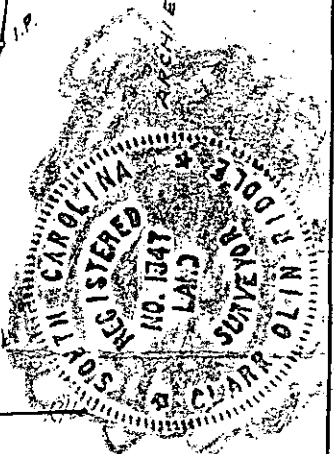

REF: PLAT OF B.F. GAINES EST.  
RECORDED IN PLAT BOOK 74 PAGE 82

I CERTIFY THAT THE RATIO OF PRECISION OF THE FIELD  
IS 1/7500 AND AREA WAS COMPUTED BY P.M.D. METHOD.

29966

PROPERTY OF

JOHN H. MEEKS

CHARLES E. HELLAMS JR.

NEAR PRINCETON - GREENVILLE CO. S.C.

SCALE 1" = 100'

MAR. 18, 1980

APR 9 1980

7-W-92

C.O. Riddle R.L.S. 1347 Greenville, S.C.

