





LOCATION MAP
N.T.S.

7-4-71

NOTES:
74-72

FILED
GREENVILLE, S.C.
AUG 25 5 19 PM '80
DOWNE & TANKERSLEY
R.M.C.

FILED
GREENVILLE, S.C.
AUG 25 5 19 PM '80
DOWNE & TANKERSLEY
R.M.C.

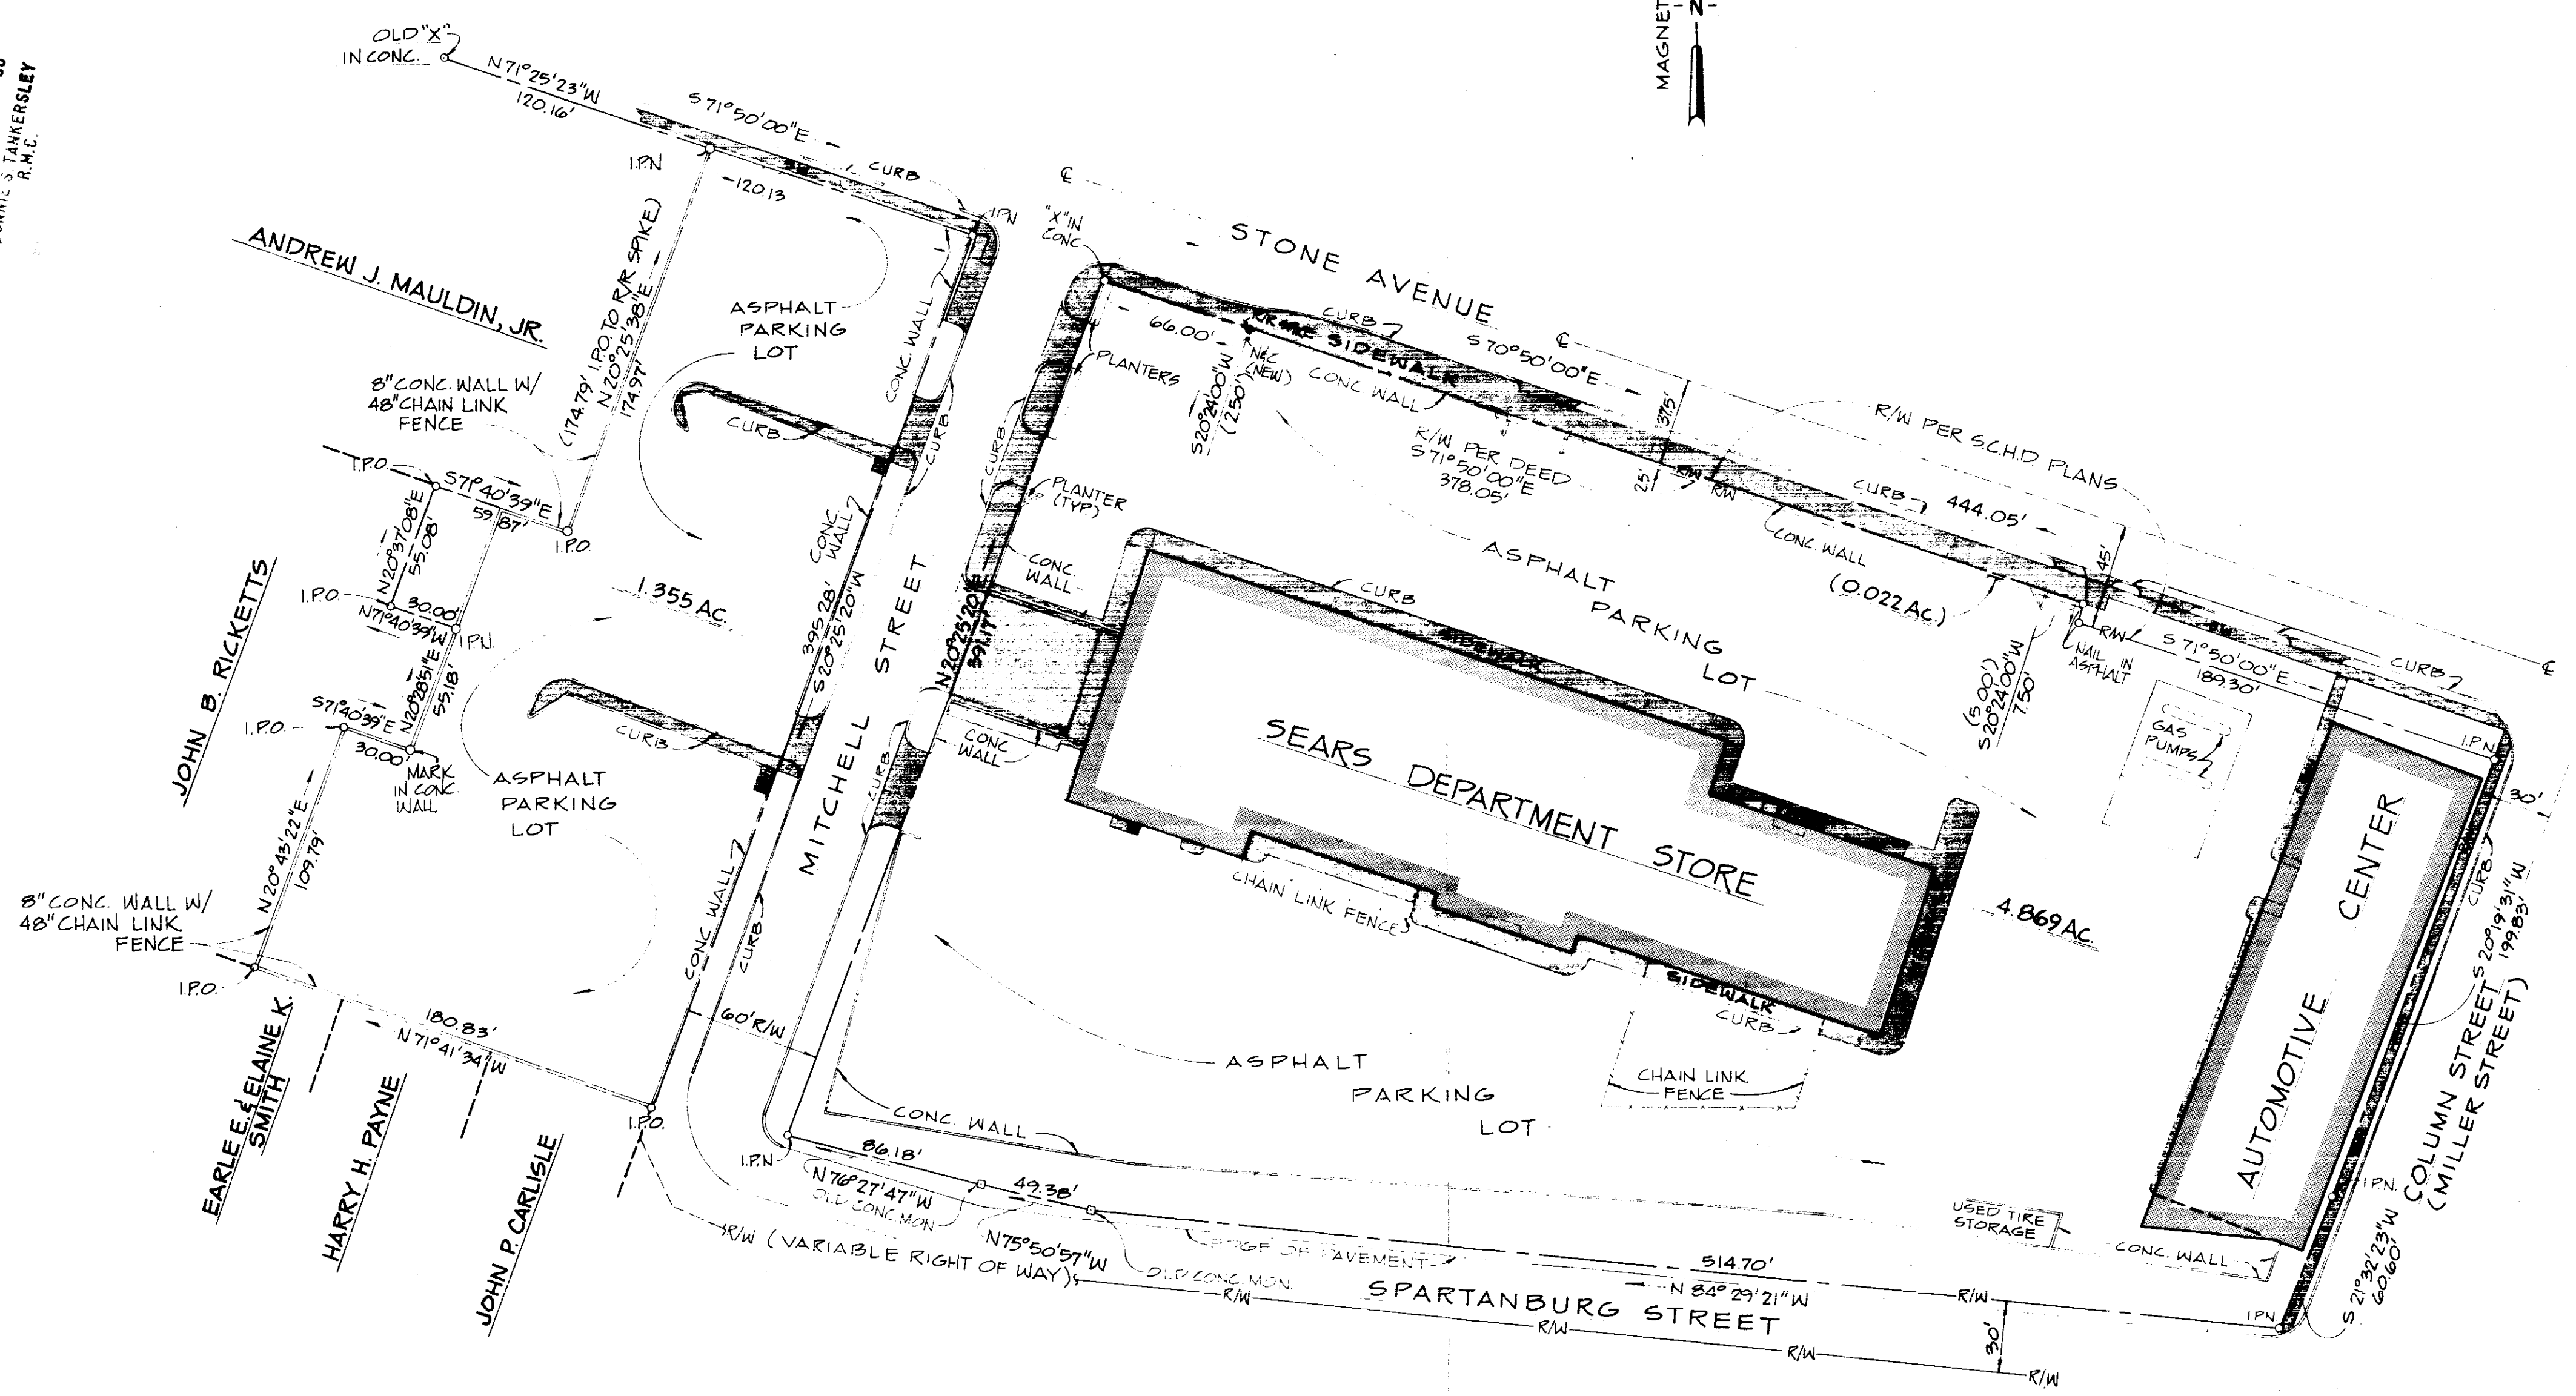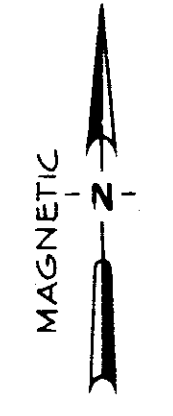

AUG 25 1980

5776


THIS PLAT IS NOT A SUBDIVISION
AS DEFINED BY THE GREENVILLE
COUNTY SUBDIVISION REGULATIONS.
J.P. Stevens
Chairman, Secretary, or Director of
Planning,
Greenville County Planning Commission

PRINTED
AUG 20 1980
ENWRIGHT
SURVEYING, INC.


LEGEND

PROPERTY LINE ————
 CONCRETE ————
 WALL & PROPERTY LINE ————
 SIDEWALK OR OTHER ————
 CONC WALL

I HEREBY CERTIFY THAT THE RATIO OF PRECISION OF THE FIELD SURVEY IS 1/12,800 AS SHOWN HEREON AND THE AREA WAS DETERMINED BY D.M.D. METHOD OF AREA CALCULATION.
J.P. Stevens
SURVEYOR'S SIGNATURE
4032
S.C. REG. NO.

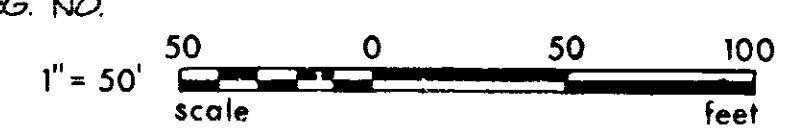

REV.	DATE	BY	DESCRIPTION	APP.

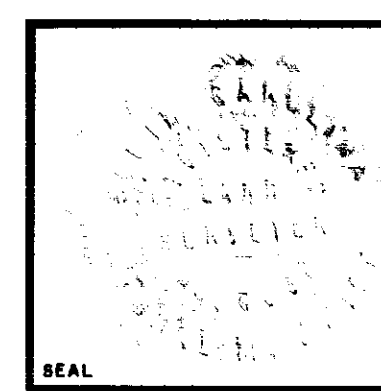

A SURVEY MADE FOR:
J. P. STEVENS & CO., INC.
CITY OF GREENVILLE
GREENVILLE COUNTY, SOUTH CAROLINA

enwright associates, inc.
engineers planners surveyors
GREENVILLE, SOUTH CAROLINA

DRAWN: *W.H.P.* DESIGN: *M.A.* CHECK: *G.W.D.* FILE: RETIRED:
DATE: *1/21/80* SCALE: *1"=50'* DWG. NO.: **79584**