
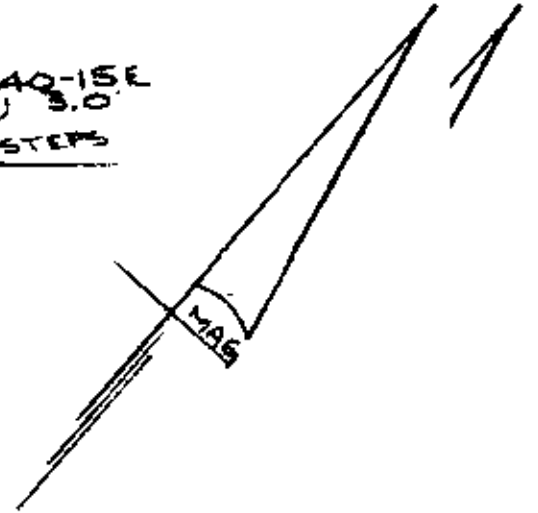


MICROFILMED

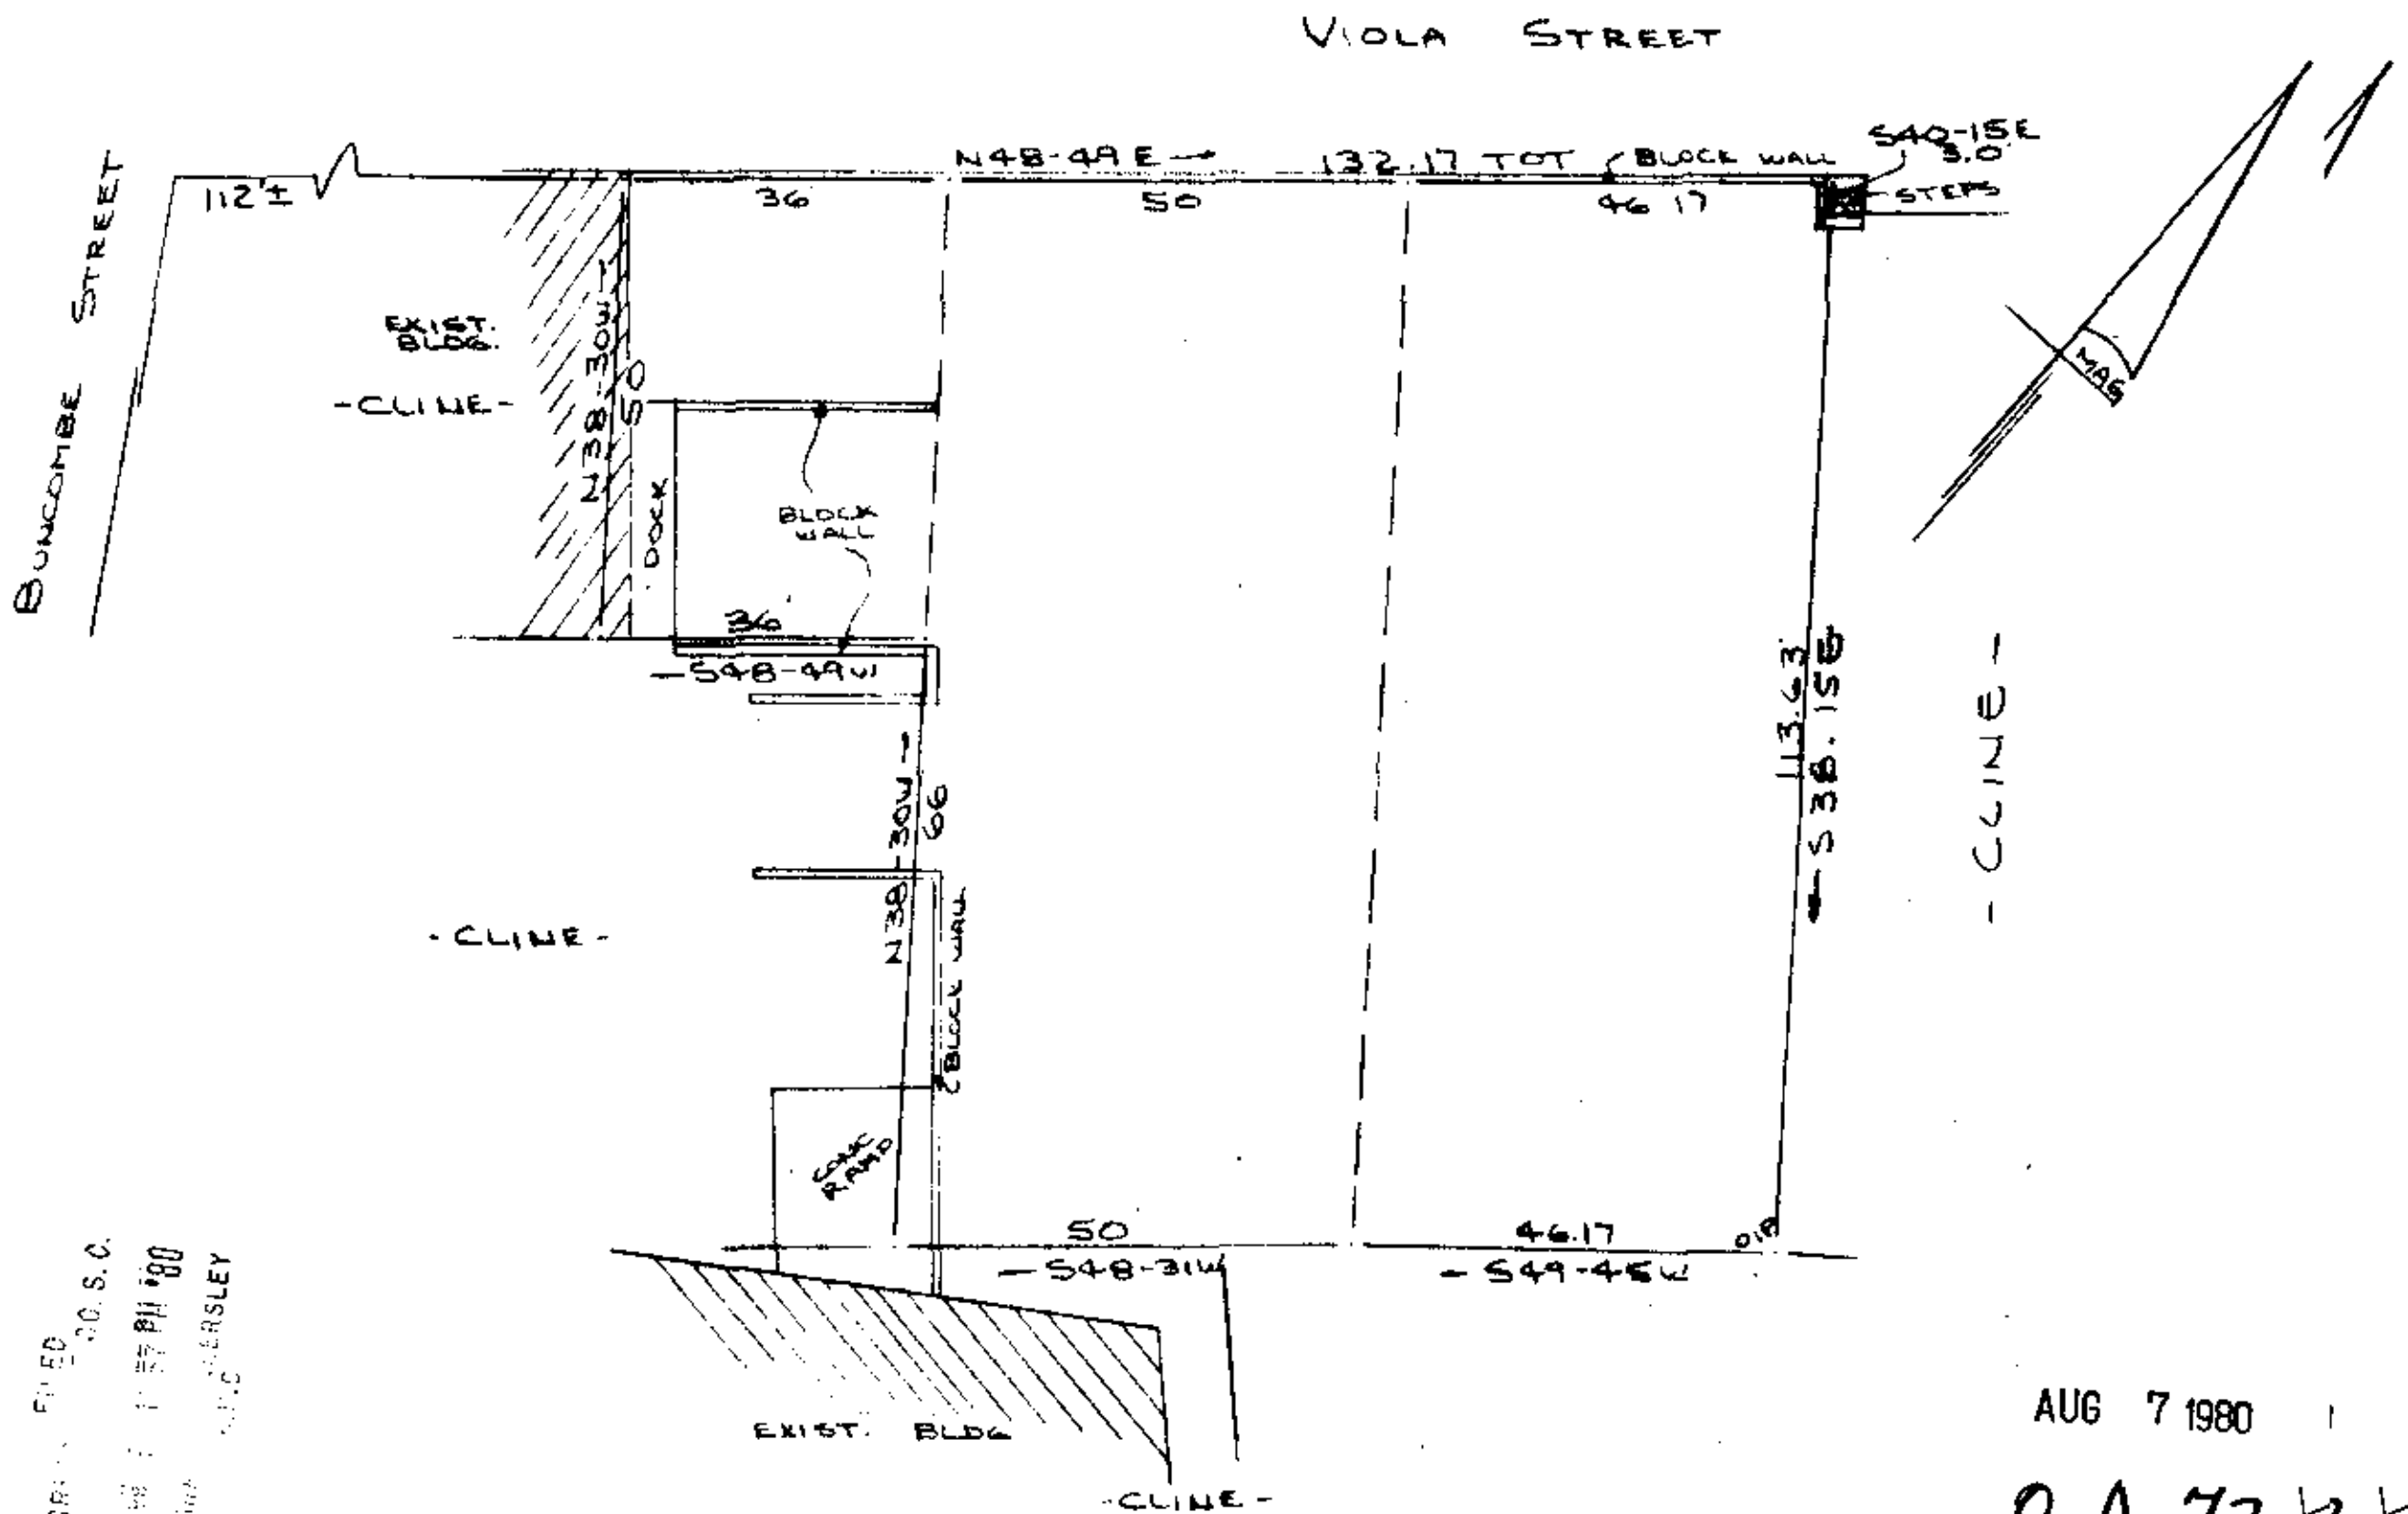

FILED
 20. S.C.
 1980
 11 57 AM '80
 R. B. BRUCE
 SURVEYOR

AUG 7 1980

8-A-73

3663

SURVEY FOR
 H. Q. CLINE & MARTHA A. CLINE
 GREENVILLE, S.C.
 SCALE: 1"=20' 7 JULY 1980

CAROLINA SURVEYING CO.
 112 MAIN ST.
 GREENVILLE, S.C.



223154

5000 7E 500 M

11 3-11, 12, 13, 14

7-96 7-96