
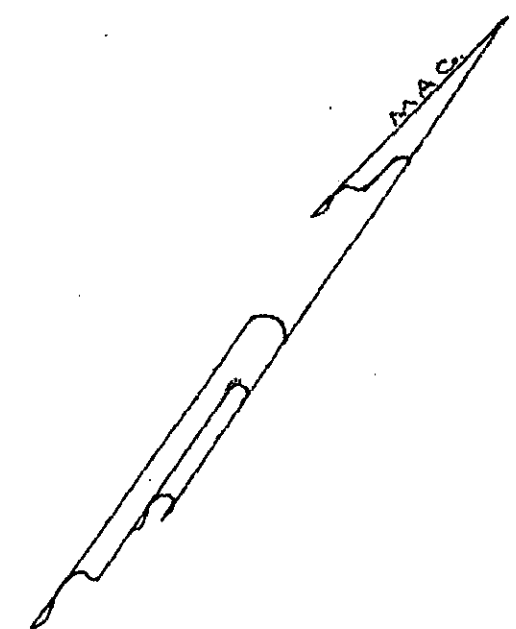


MICROFILMED

FILED
GREENVILLE CO. S. C.
SEP 3 11 09 AM '80
DONNIE S. TANKERSLEY
R.M.C.

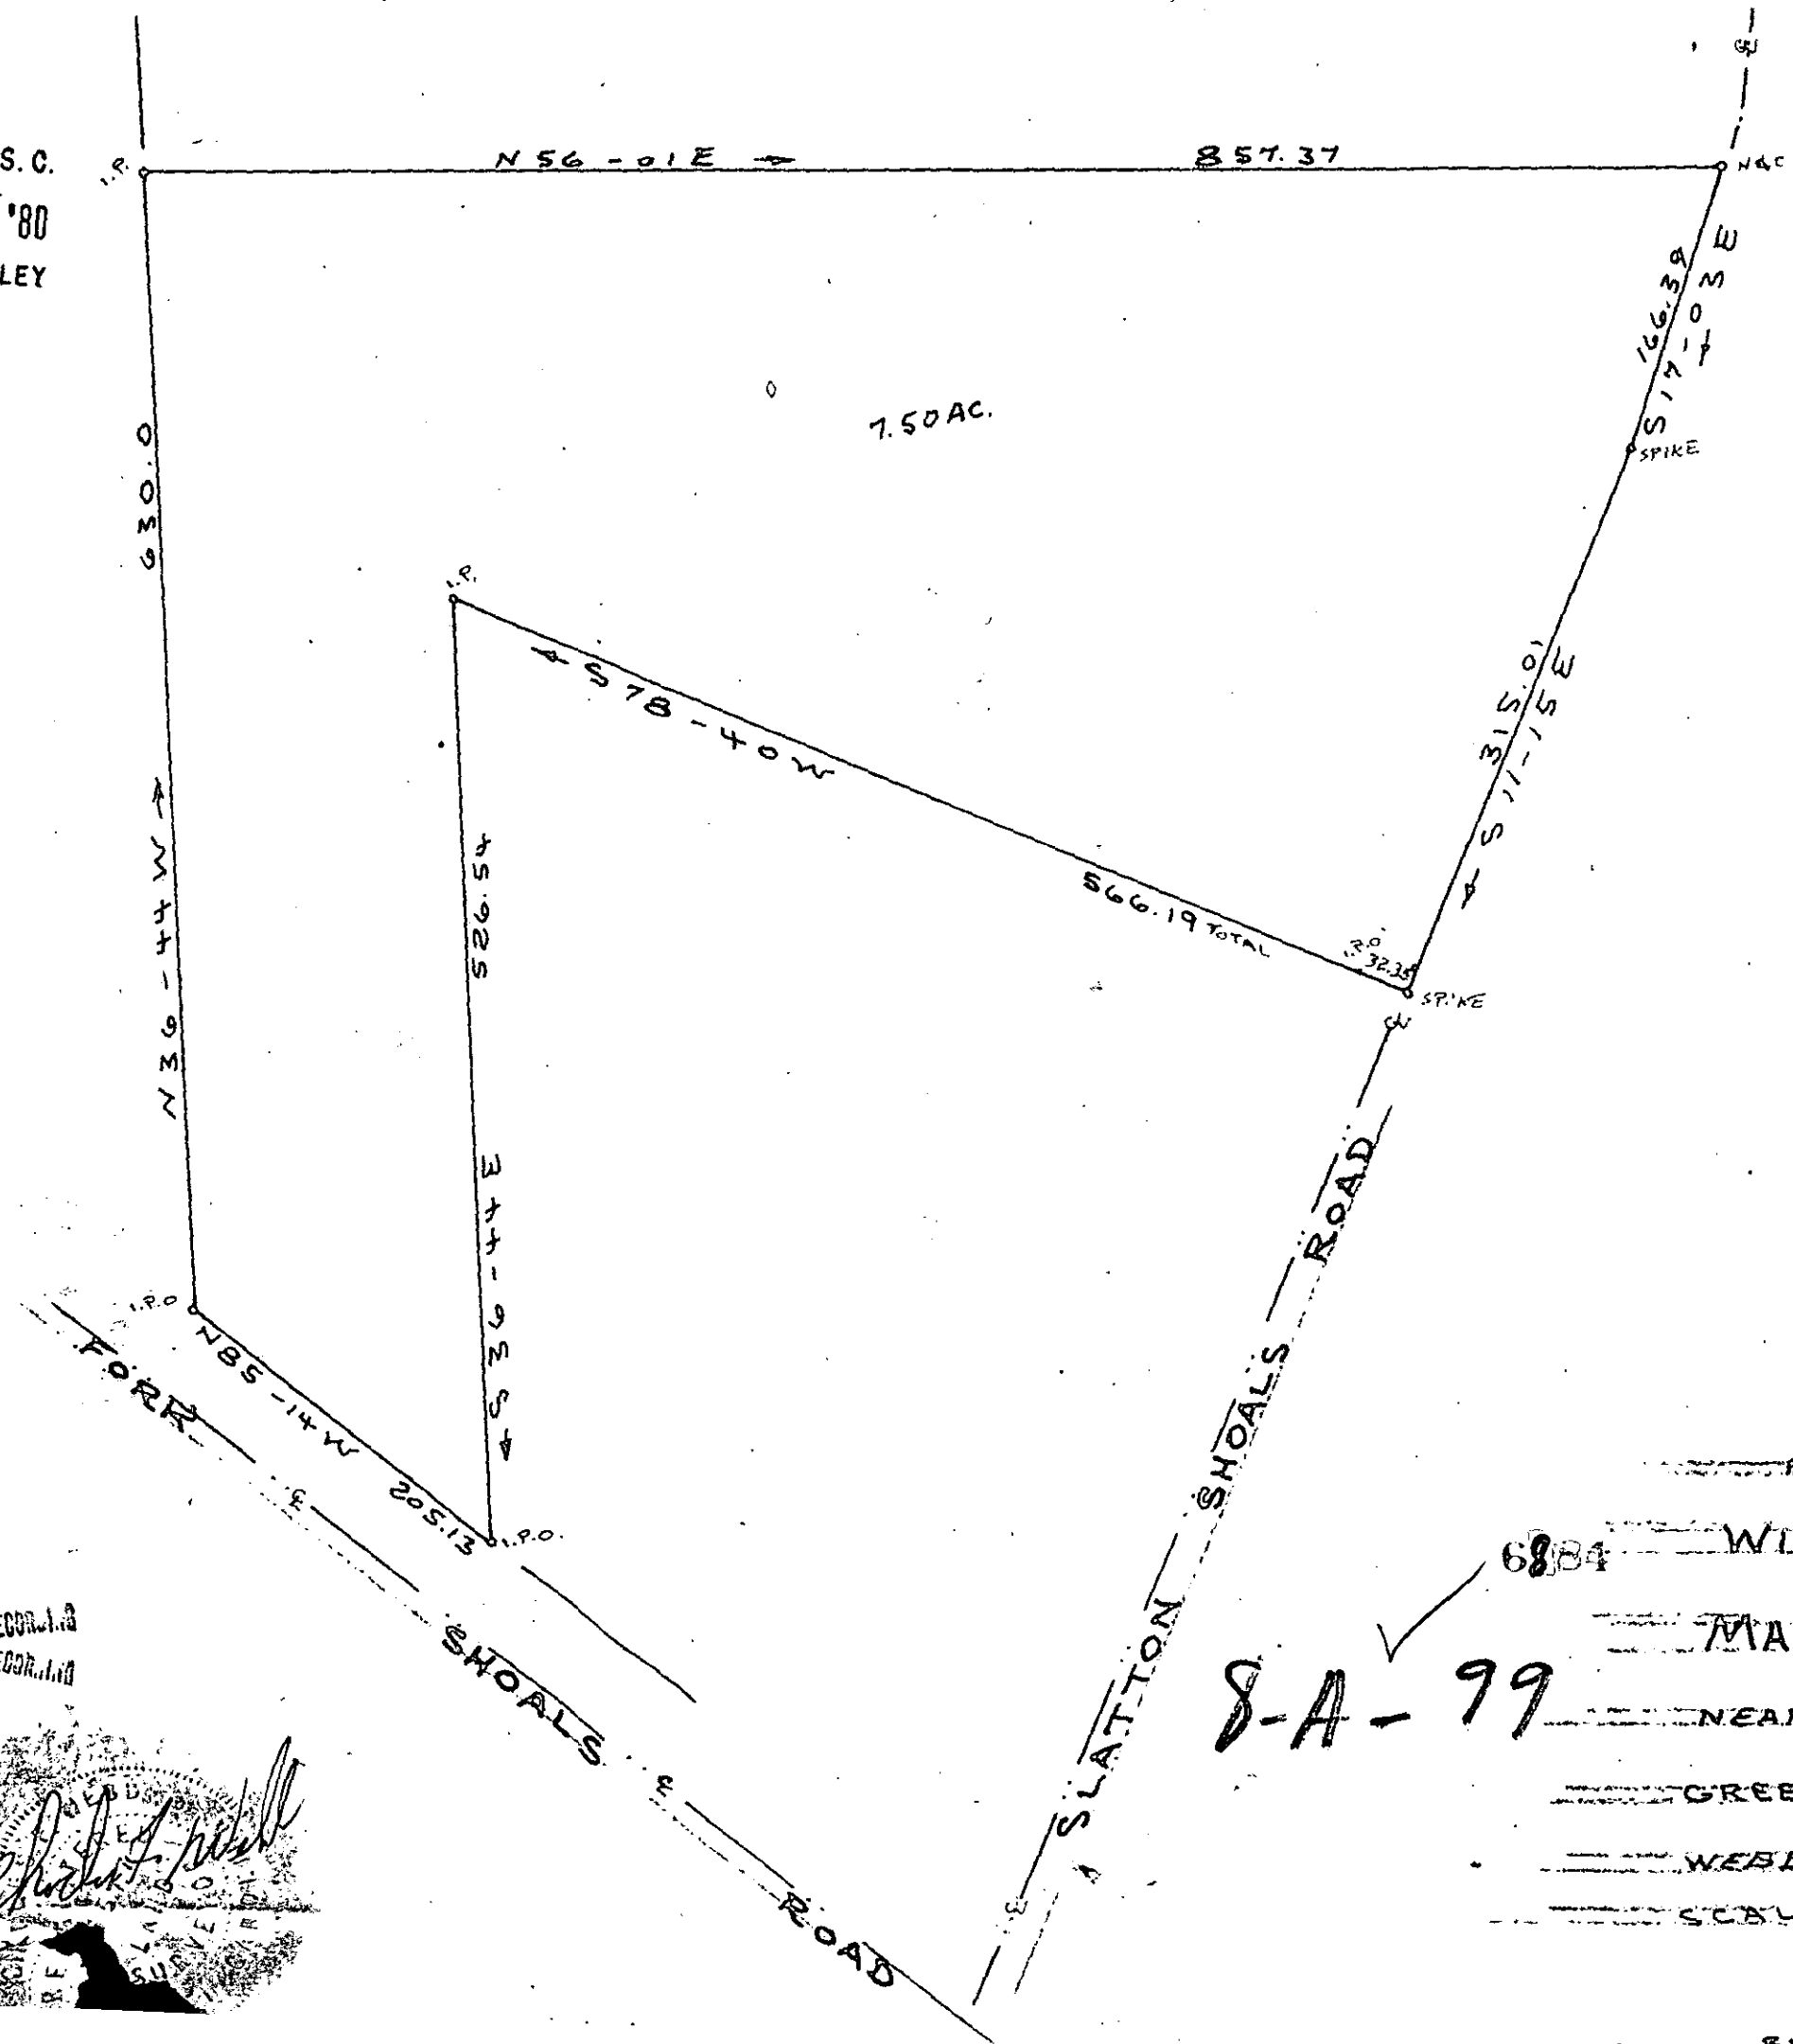

SEP 3 1980

This plot is not within the limits of the Greenville County Subdivision Regulation Jurisdiction and therefore recordation approval by the Greenville County Planning Commission is not required.

9/3/80 *S. W. Tanner*
Greenville County Planning Commission

FOR RECORD
FOR RECORD

CHARLES F. WEBB
REGISTERED
1577
LAND SURVEYOR
SOUTH CAROLINA

Charles F. Webb
REGISTERED
1577
LAND SURVEYOR
SOUTH CAROLINA

PLAT FOR

6884 WILLIAM K. HAWKINS

MARTHA M. HAWKINS

NEAR FORK SHOALS

GREENVILLE COUNTY S. C.

WEBB SURVEYING & MAPPING CO.

SCALE 1" = 100' AUG. 1980

8-A-99

GOTO 2 SE3 80 1540

5.0001

BLK. BK. REF. 587-1-1-PT. B