
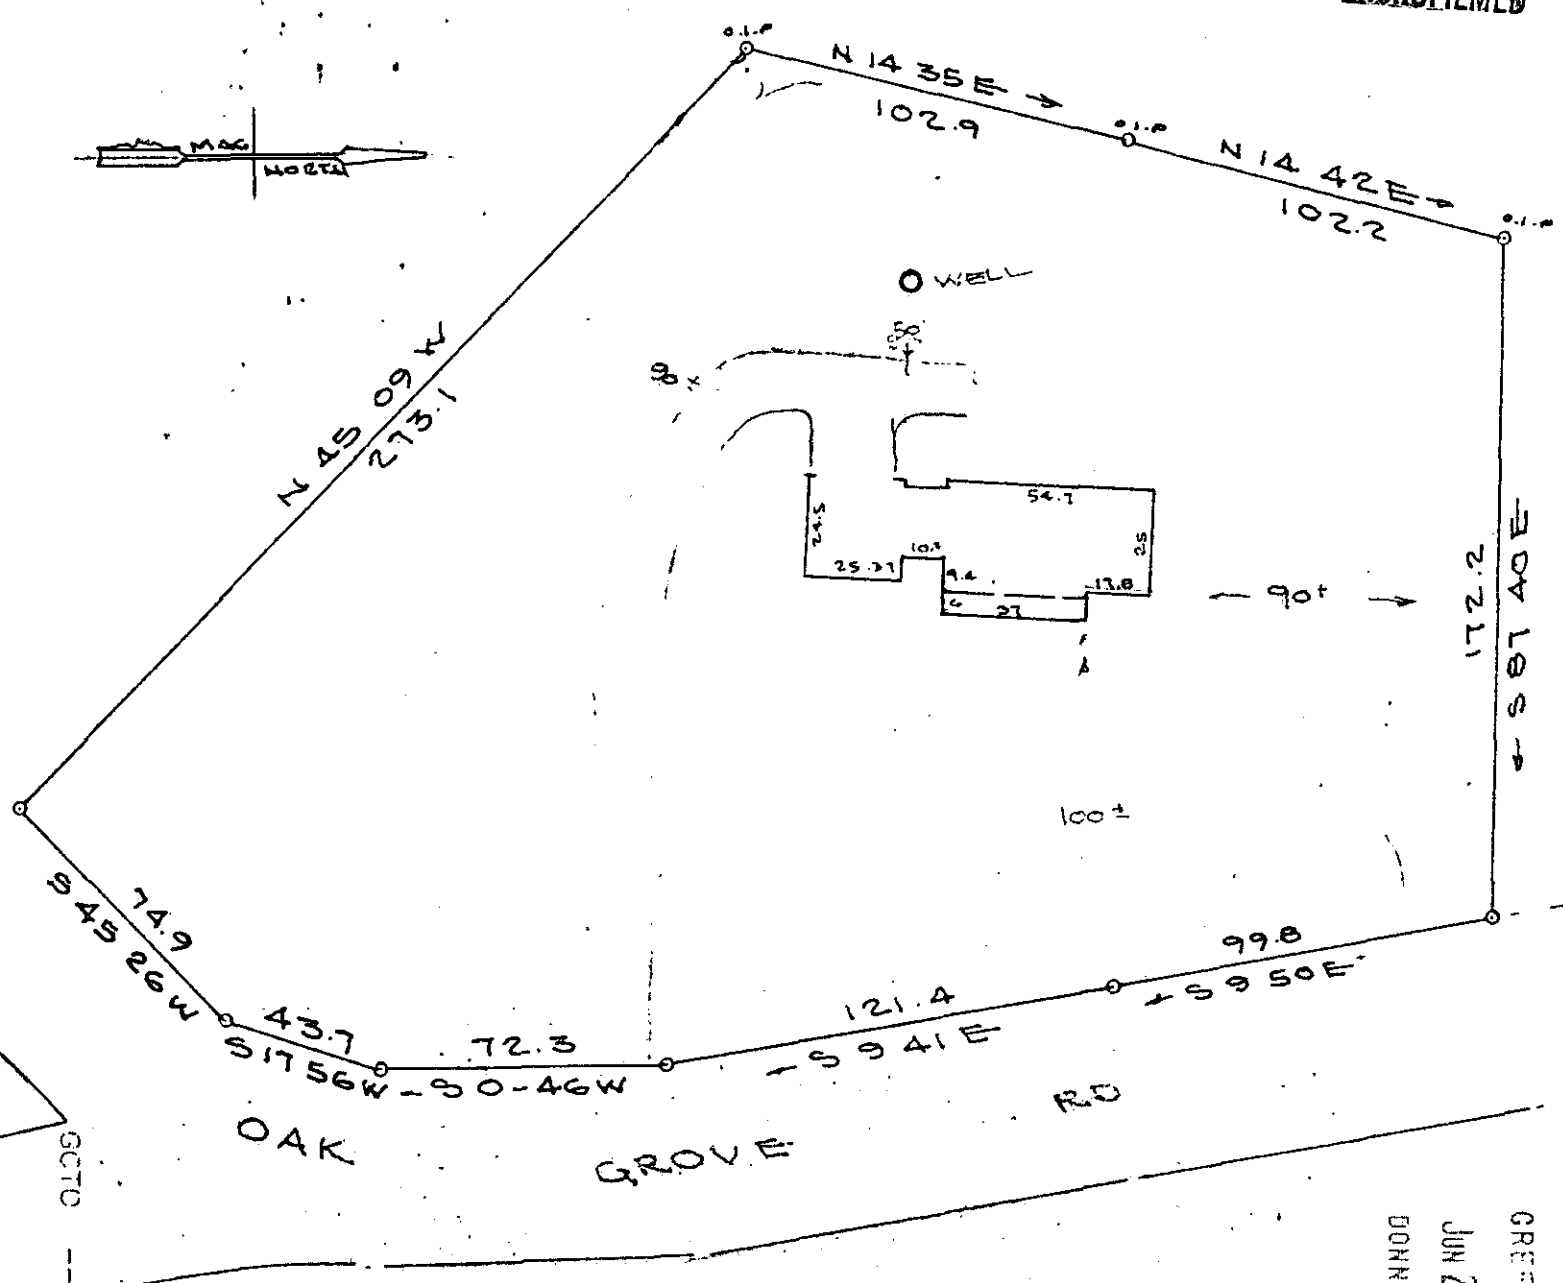



HB 211
04 14
MICROFILMED

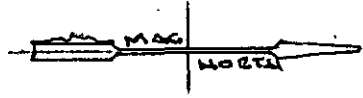


GCTO
1 JUN 26 80 012

THIS LOT DOES NOT LIE IN A FLOOD

FILED
GREENVILLE CO. S.C.
JUN 26 11 32 AM '80
DONNIE S. JANKERSLEY
R.D.C.

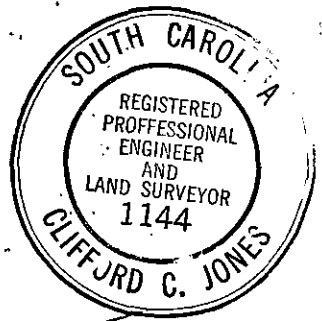

36894

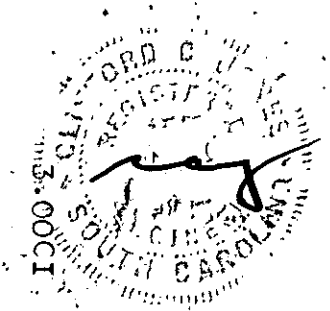

8-B-89

PROPERTY OF
JAMES F. GILBERT
& JEAN G. GILBERT
GREENVILLE CO. S.C.

SCALE 1"=50' FEB 26 1980
JUNE 18, 1980

JUN 26 1980