


FILED
GREENVILLE CO. S. C.

OCT 30 2 41 PM '80

DONNIE S. TANKERSLEY
R.M.C.

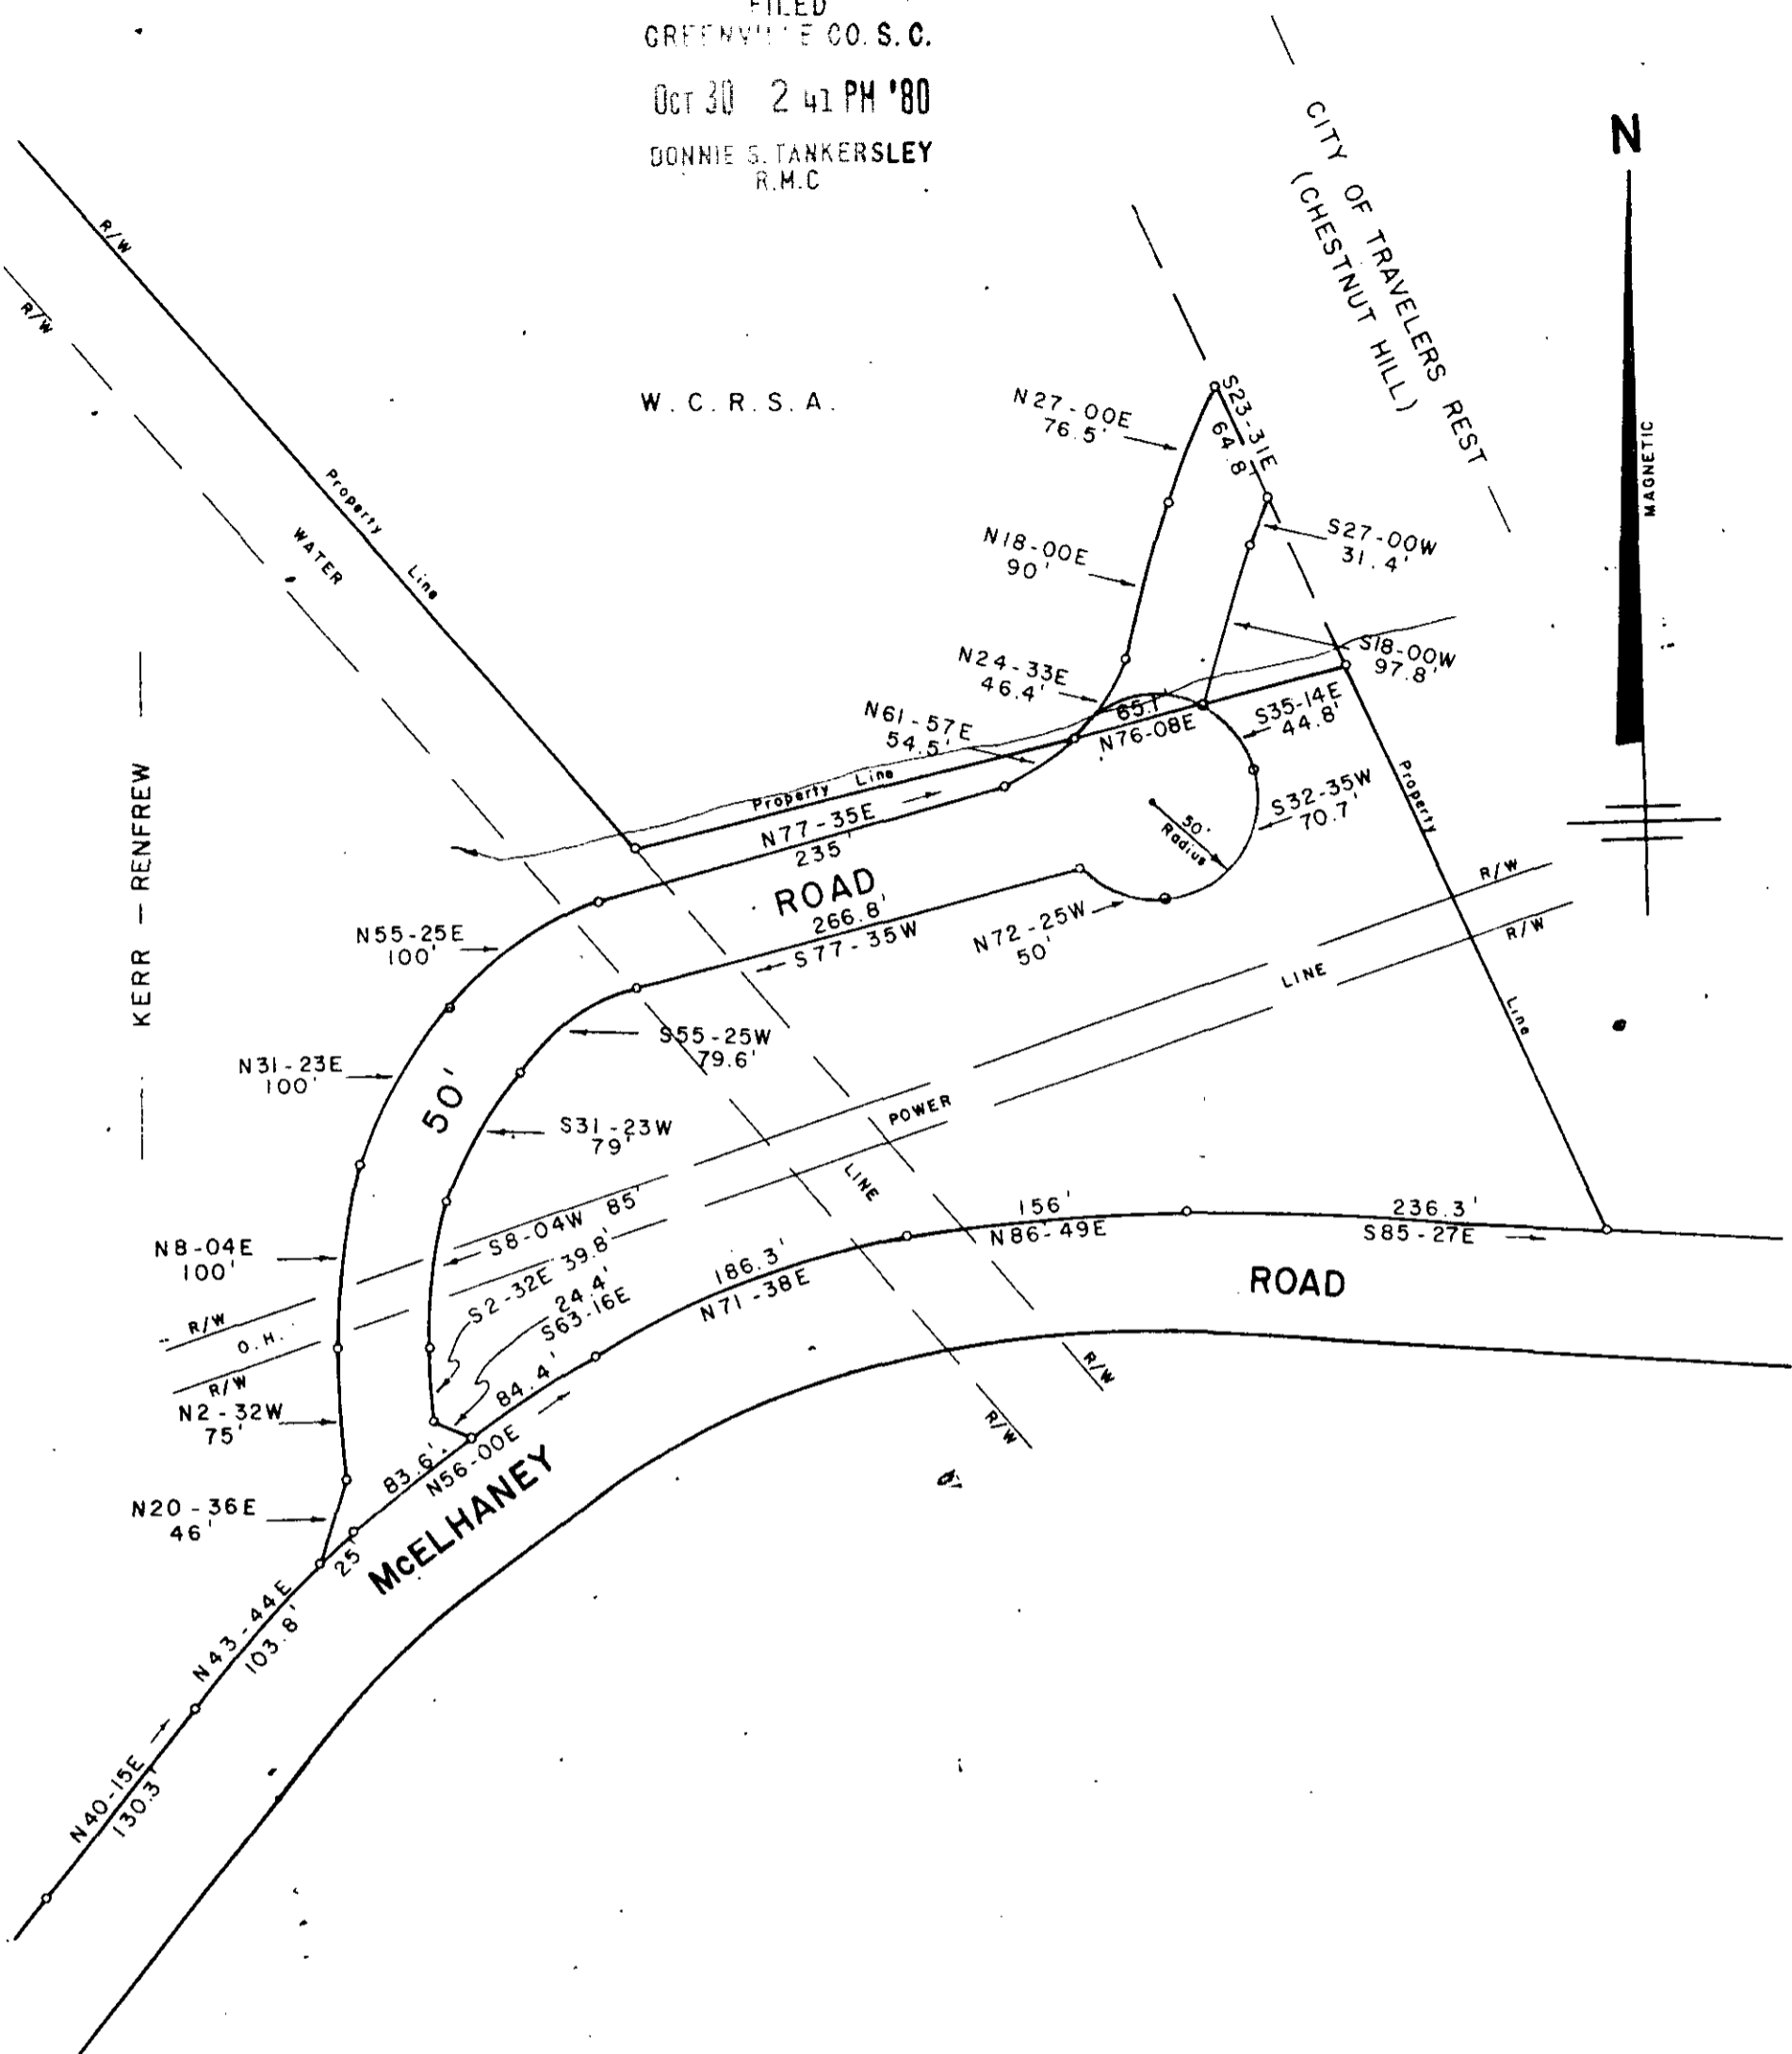

SURVEY FOR
CHESTNUT HILL MENTAL HEALTH CENTER, INC.


TRAVELERS REST GREENVILLE CO.
SOUTH CAROLINA

OCTOBER 29, 1980

J.F. 57

13623


SCALE: 1" = 100'

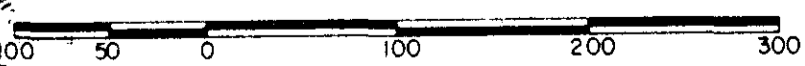

W. R. WILLIAMS, JR.
 ENGINEER / SURVEYOR
 P. E. & L. S. No. 3979
 15 S. MAIN STREET
 TRAVELERS REST, S. C.
 29690

"I hereby certify that the ratio of precision of the field survey is 1/5000² as shown hereon and the area was determined by DMD method of area calculation."

W. R. Williams, Jr. P. E. & L. S. No. 3979

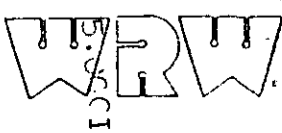

OCTO 1 10 30 80 629