


#2

FILED  
 GREENVILLE CO. S.C.  
 DEC 11 9 47 AM '80  
 DONNIE S. TANKERSLEY  
 R.M.C.

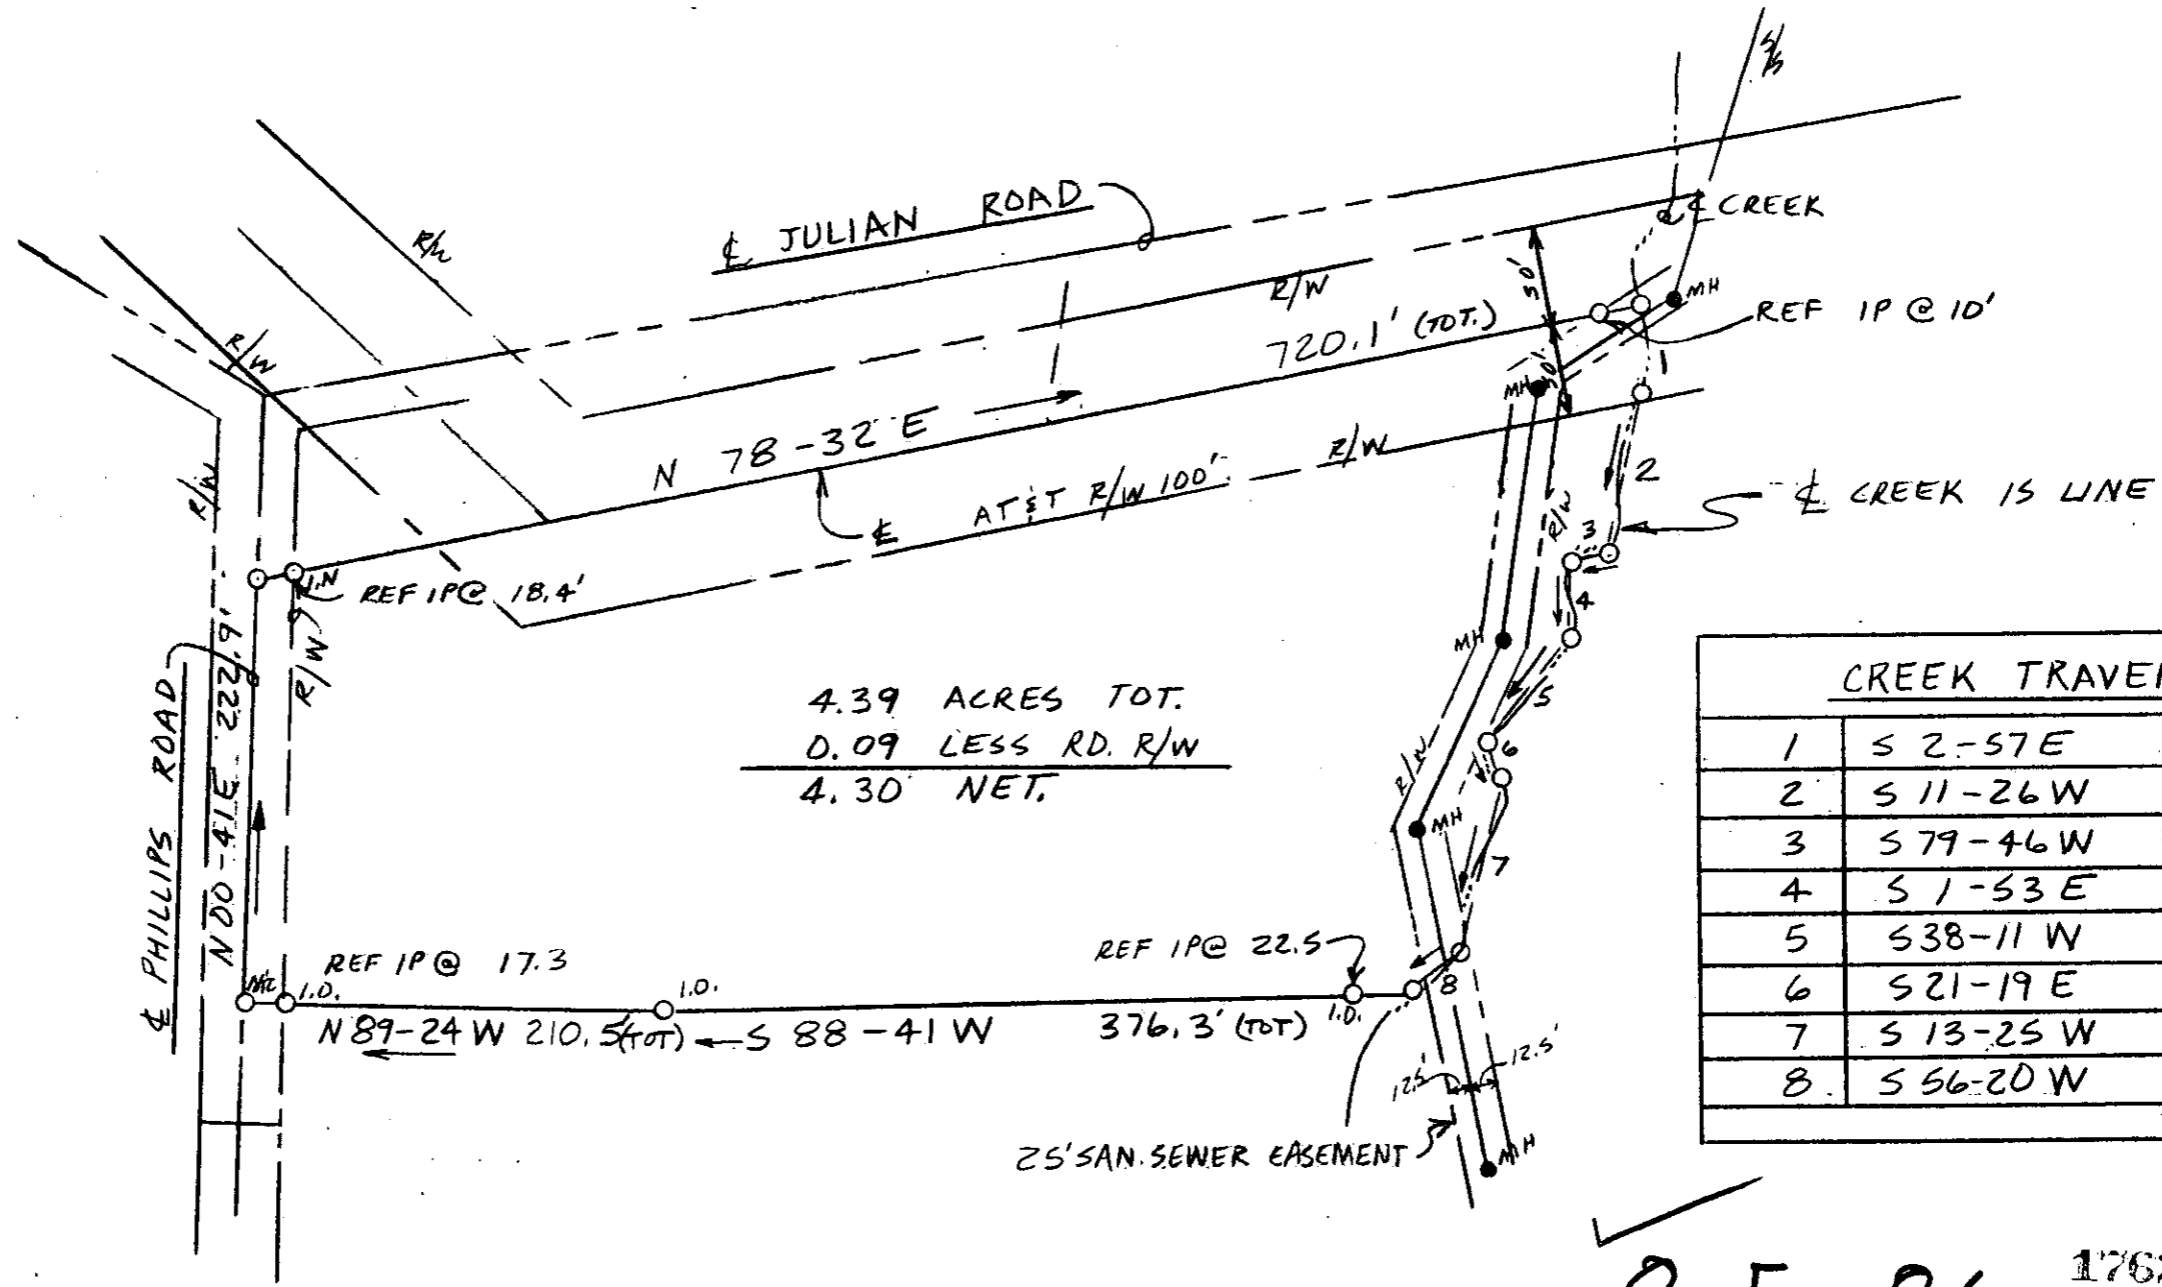

4.39 ACRES TOT.  
 0.09 LESS RD. R/W  
 4.30 NET.


CREEK TRAVERSE		
1	S 2-57 E	45.8
2	S 11-26 W	85.9
3	S 79-46 W	19.5
4	S 1-53 E	40.7
5	S 38-11 W	68.9
6	S 21-19 E	20.2
7	S 13-25 W	93.8
8	S 56-20 W	38.6

8-F-86

17627  
 DEC 11 1980

0 5 10 15 20 25 30 35 40 45 50 55 60 65 70 75 80 85 90 95 100

BLK. BK. 540.3-1-12

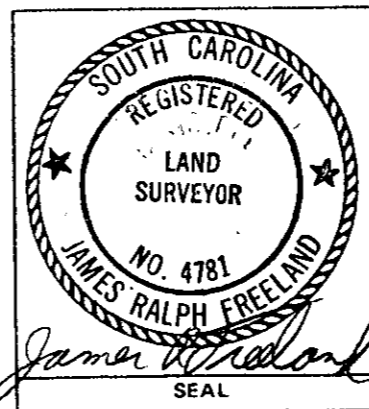

STATE OF SOUTH CAROLINA  
 GREENVILLE COUNTY

SURVEY FOR  
 DICK CRAIN

FREELAND & ASSOCIATES  
 Engineers • Land Surveyors  
 GREENVILLE, S.C.

SURVEY LIT.  
 DRAWN WSH  
 CHECK RLP  
 SCALE 1" = 100'  
 DATE 9-24-80  
 DWG. NO. 5705

MICROFILMED