
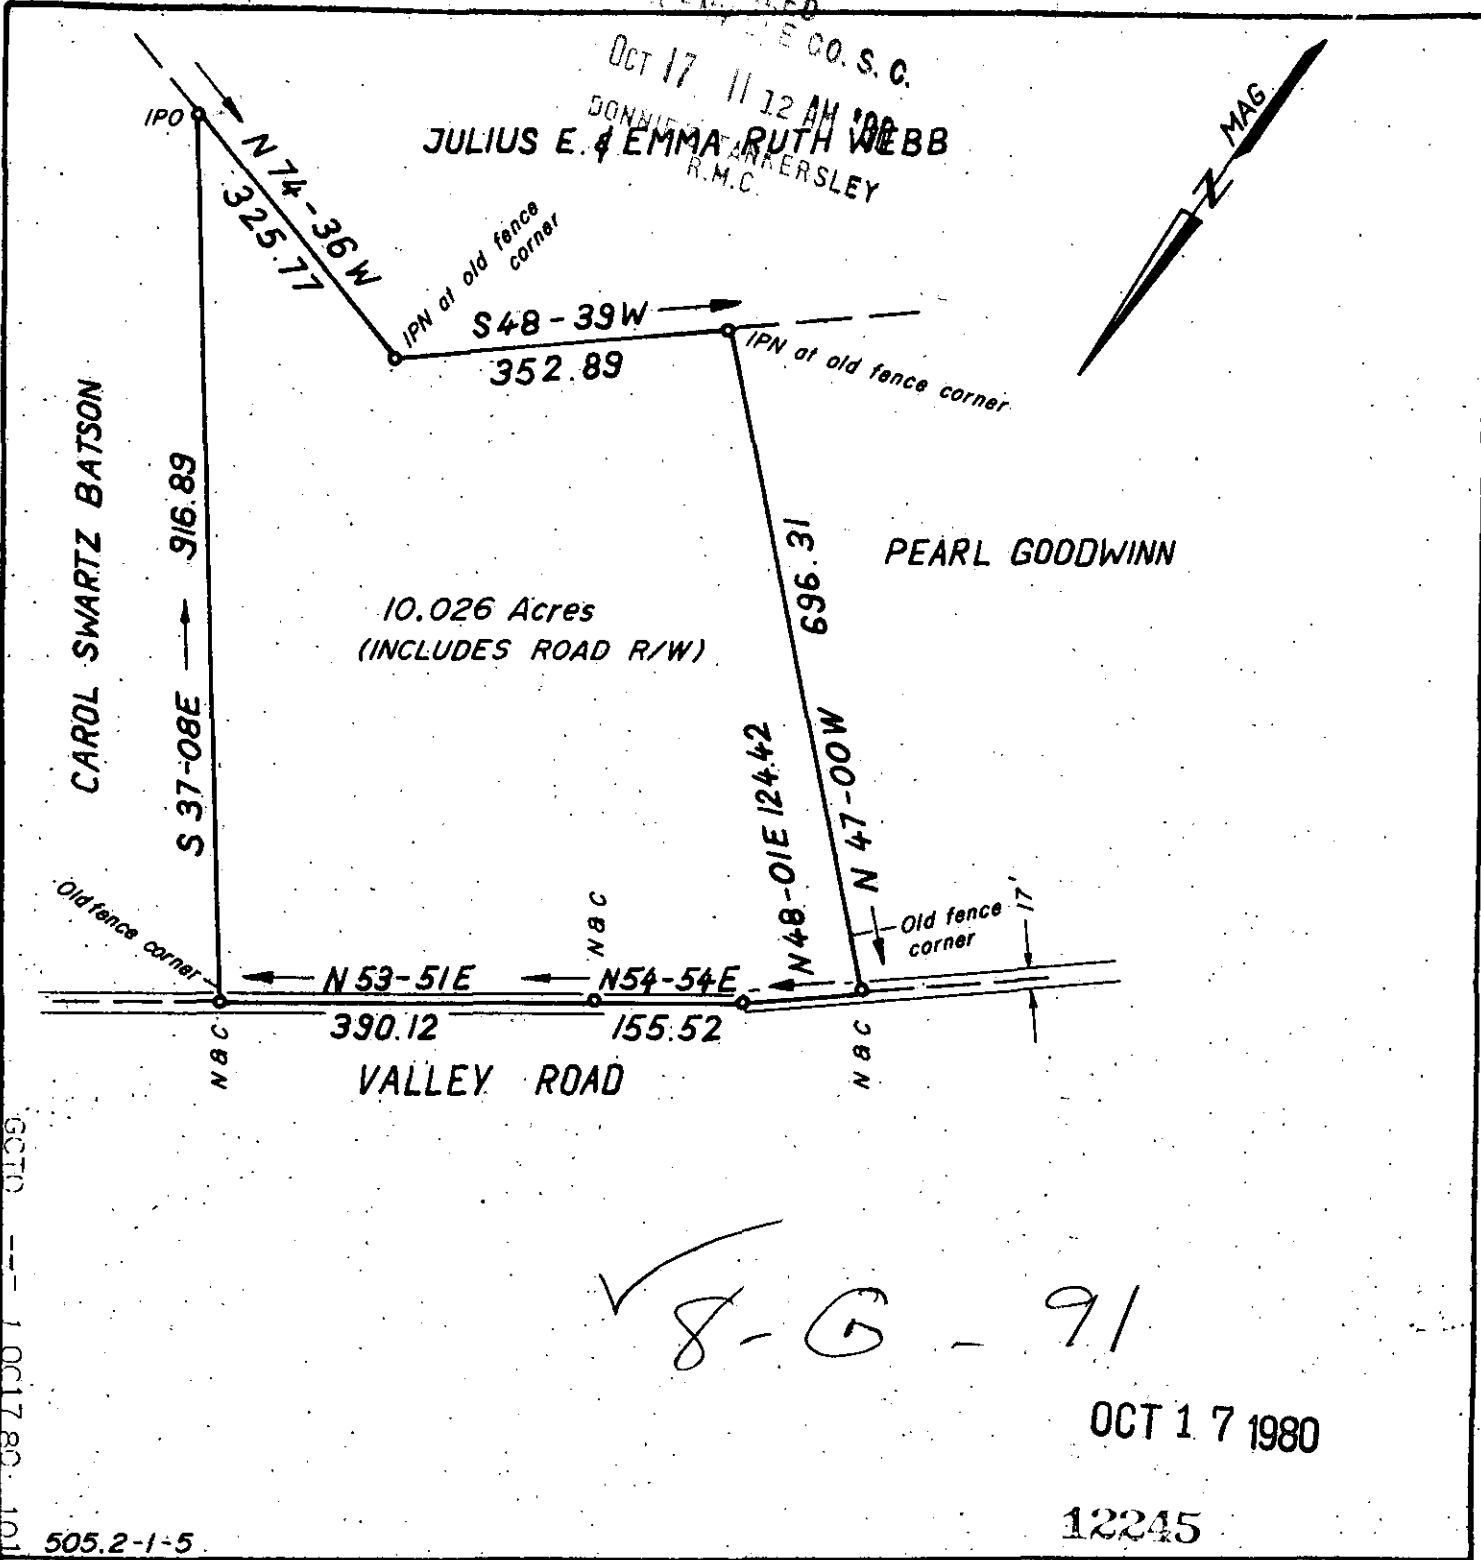


GREENVILLE CO. S. C.

OCT 17 11 12 AM '80
DONNIE ANKERSLEY
R.M.C.

JULIUS E. & EMMA RUTH WEBB

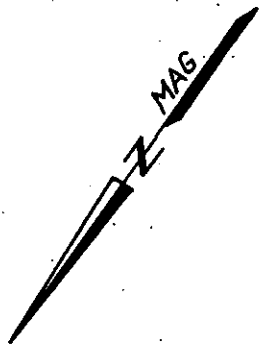

505.2-1-5



STATE OF SOUTH CAROLINA
GREENVILLE COUNTY

ESTATE OF
ROLAND RIDER

FREELAND & ASSOCIATES Engineers • Land Surveyors
GREENVILLE, S. C.
SURVEY E. R.
DRAWN B. R.
CHECK L. H. E.
SCALE 1" = 200'
DATE MAR. 7, 1979
DWG. NO. 2937