
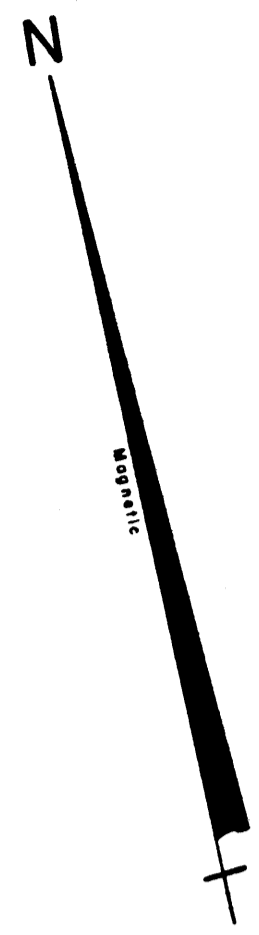


NOTES: Reference
Deed Book 169 - Page 87
Plat Book 7X - Page 20
S.C.H.D. Docket No. 23.753
Sheet 6

FILED
GREENVILLE CO. S.C.
Dec 18 3 17 PM '80
DONNIE S. HANKERSLEY
R.M.C.

MICROFILMED

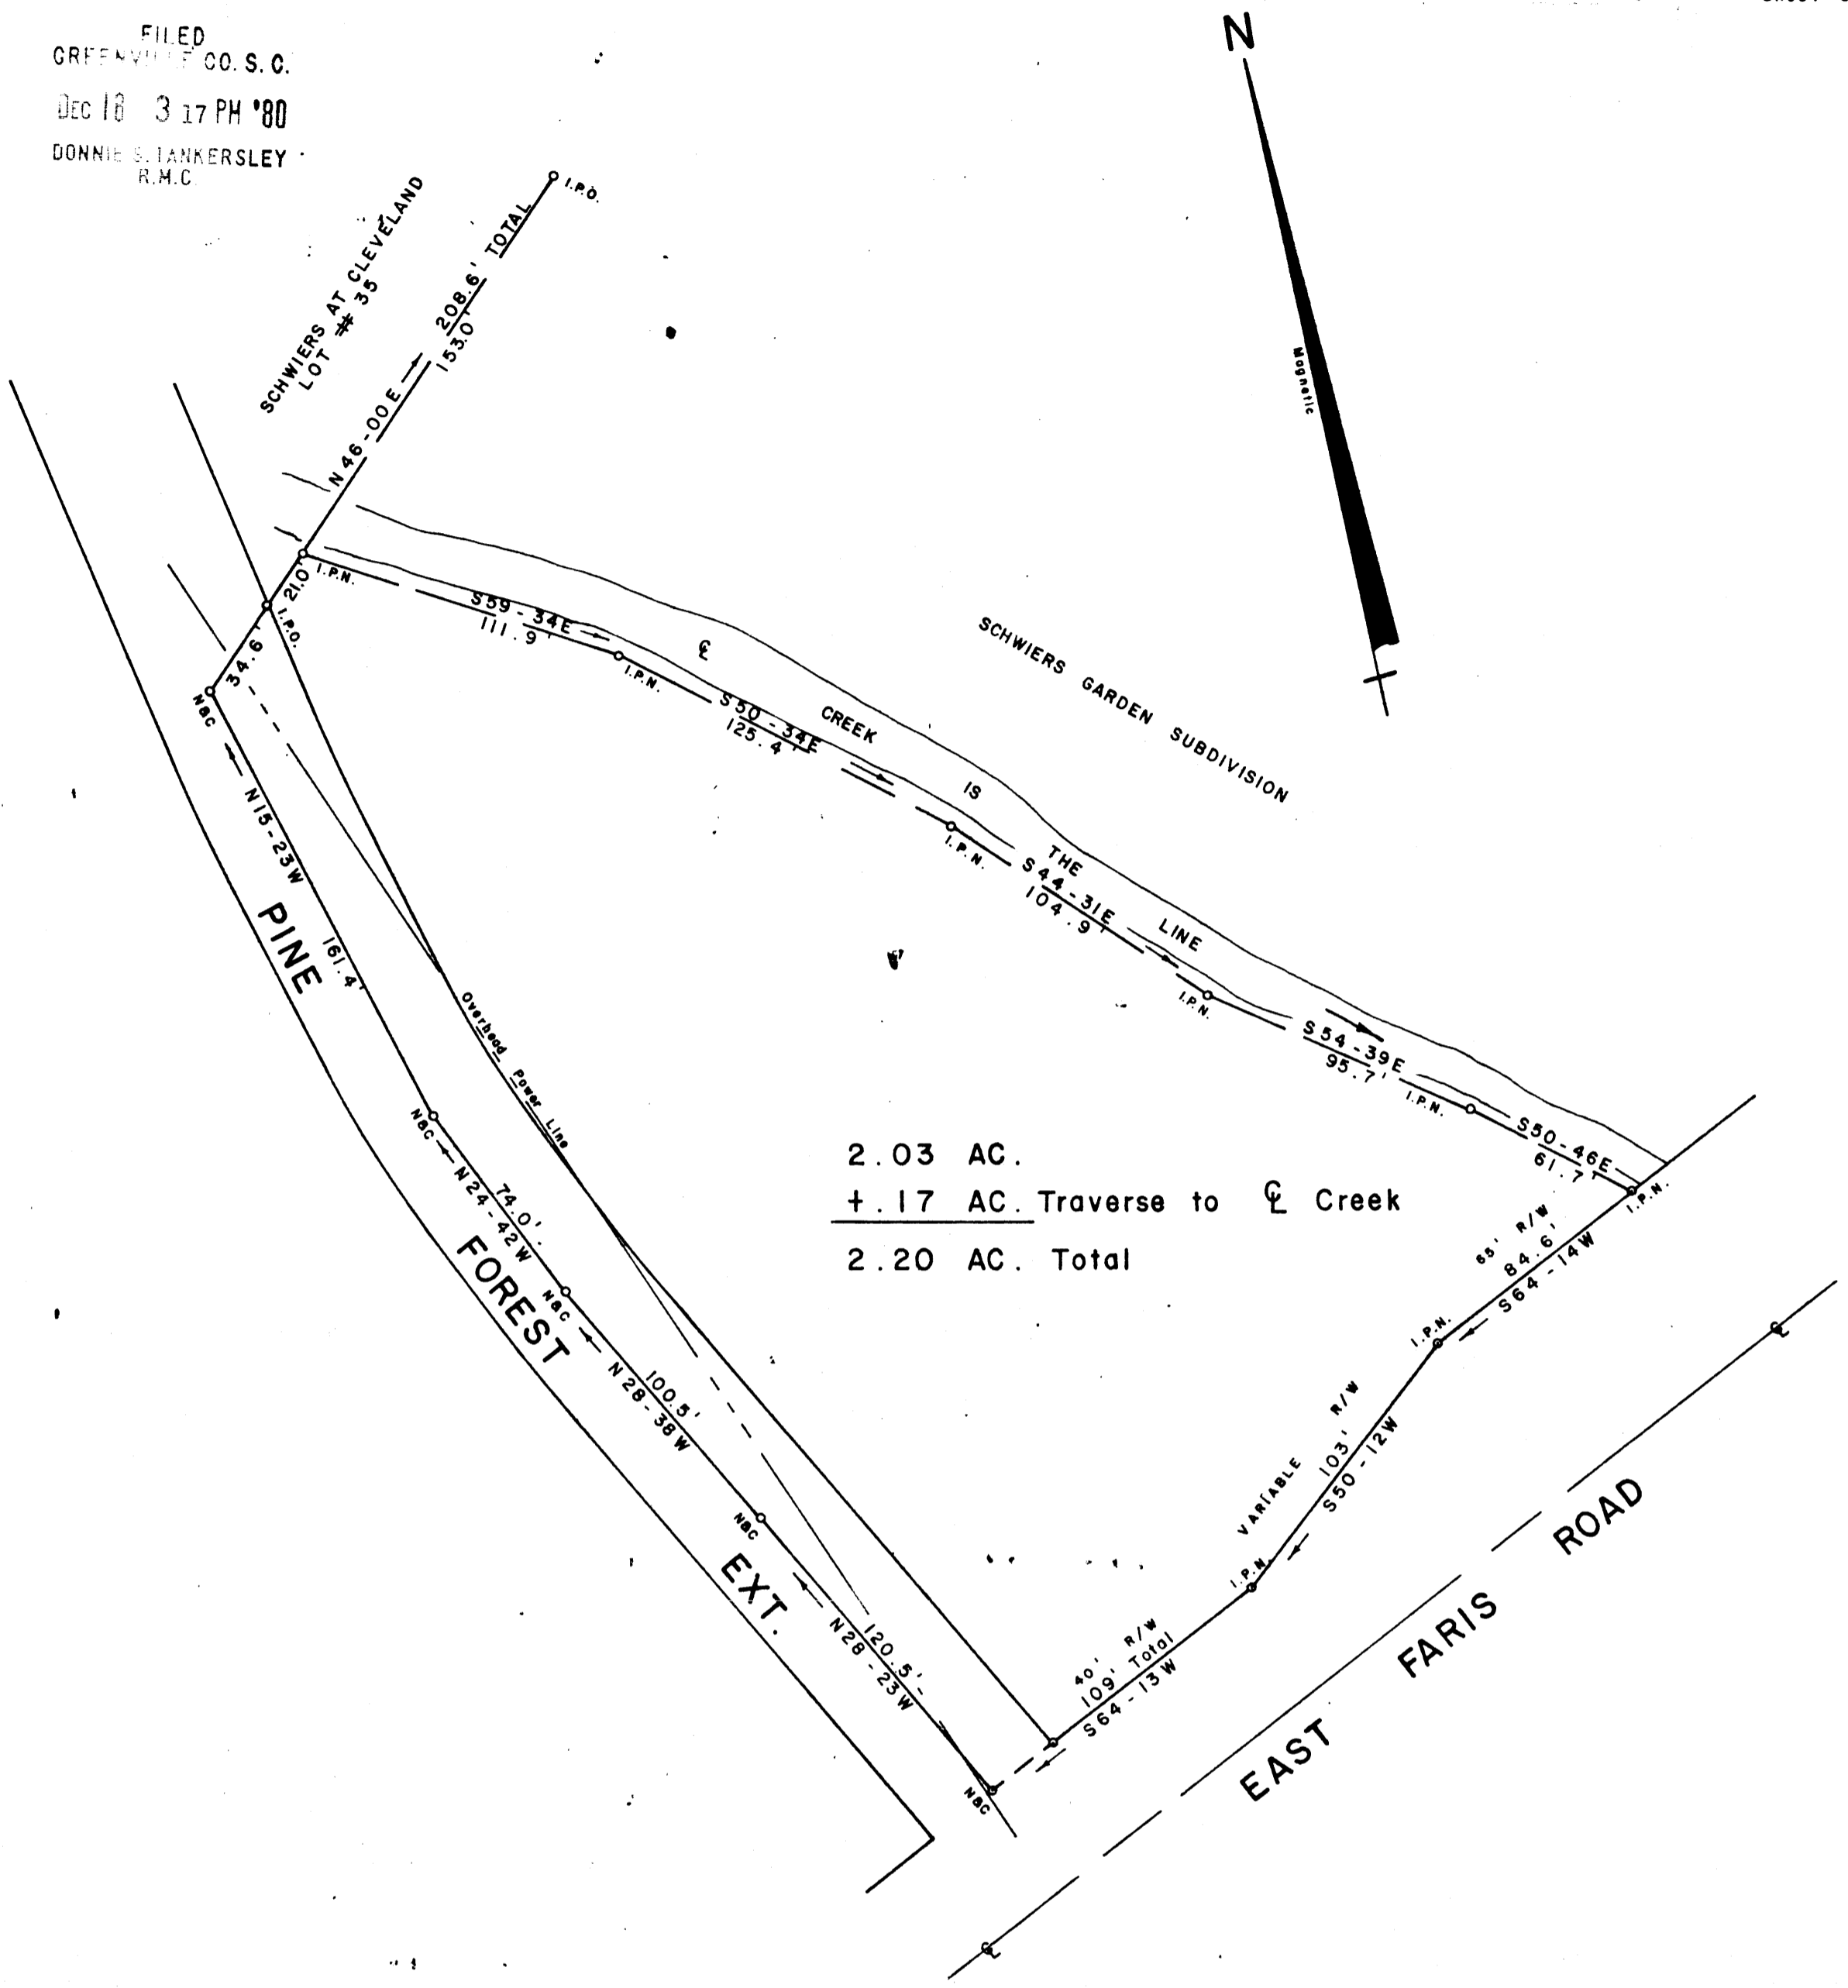



SURVEY FOR
ROBERT B. VAUGHN
 CITY OF GREENVILLE
 GREENVILLE COUNTY
 SOUTH CAROLINA
 DECEMBER 8, 1980

18254

8-1-23

DEC 18 1980

WILLIAMS and PLUMBLEE, INC.
 W. R. WILLIAMS, JR.
 ENGINEER/SURVEYOR
 P. E. & L. S. No. 3979
 15 S. MAIN STREET
 TRAVELERS REST, S. C.
 29690

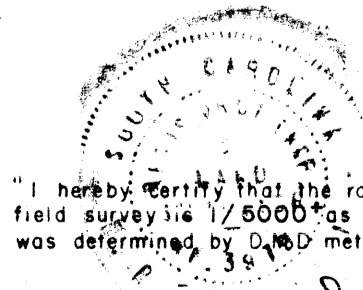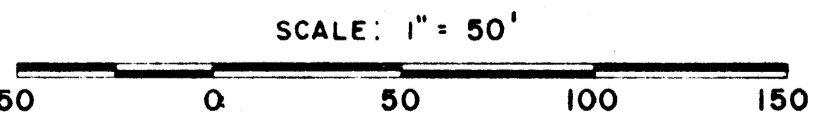

"I hereby certify that the ratio of precision of the field survey is 1/5000 as shown hereon and the area was determined by D.M.D. method of area calculation."

W.R. Williams, Jr. PE & L.S. No. 3979