


FILED
OFFICE OF THE COUNTY CLERK
JAN 27 4 20 PM '81
DONNIE STANKERSLEY
R.A.C.

JAN 27 1981

MICROFILMED

MICROFILMED

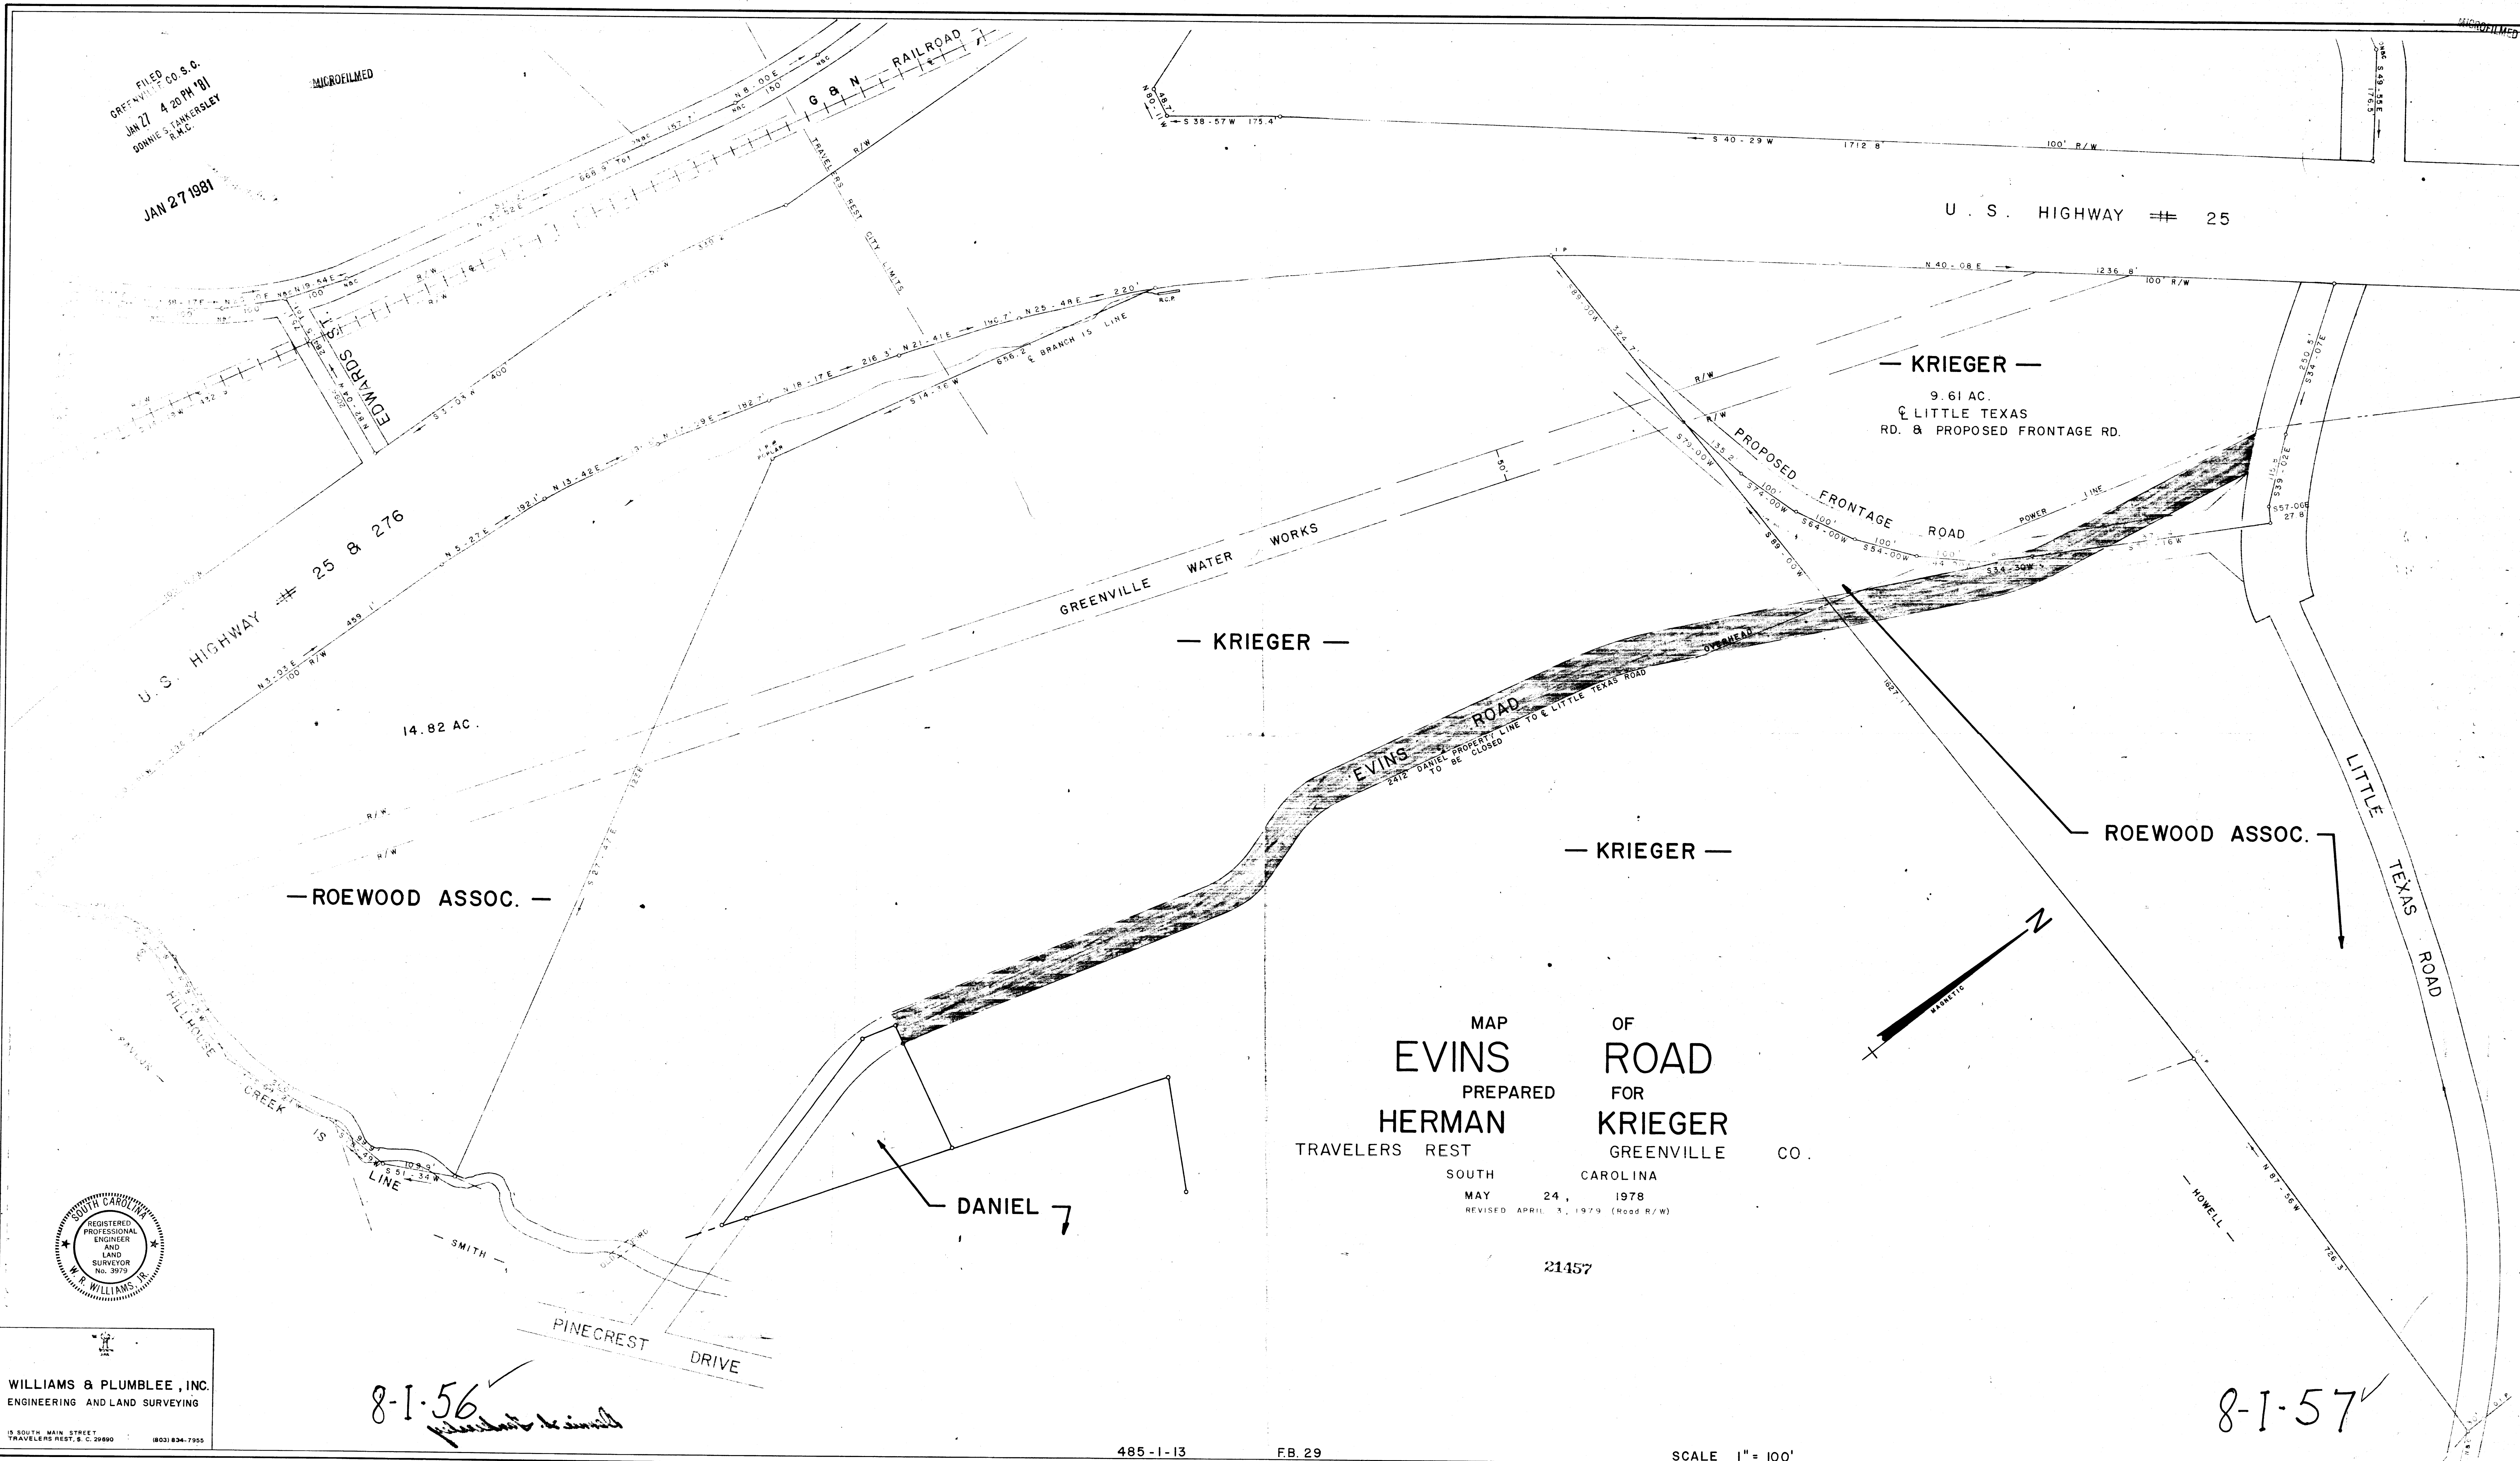

U. S. HIGHWAY # 25

— KRIEGER —
9.61 AC.
C. LITTLE TEXAS
RD. & PROPOSED FRONTAGE RD.

— KRIEGER —

— KRIEGER —

— ROEWOOD ASSOC. —

ROEWOOD ASSOC.


MAP OF
EVINS ROAD
PREPARED FOR
HERMAN KRIEGER
TRAVELERS REST GREENVILLE CO.
SOUTH CAROLINA
MAY 24, 1978
REVISED APRIL 3, 1979 (Road R/W)

21457

DANIEL 7

8-1-56
Handwritten signature

8-1-57

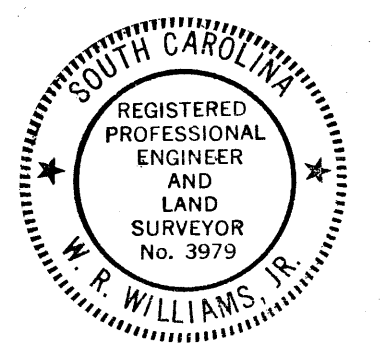

WILLIAMS & PLUMBLEE, INC.
ENGINEERING AND LAND SURVEYING

15 SOUTH MAIN STREET
TRAVELERS REST, S. C. 29690 (803) 834-7955

Reproduce by Order in Book No. 1111 Page 586