
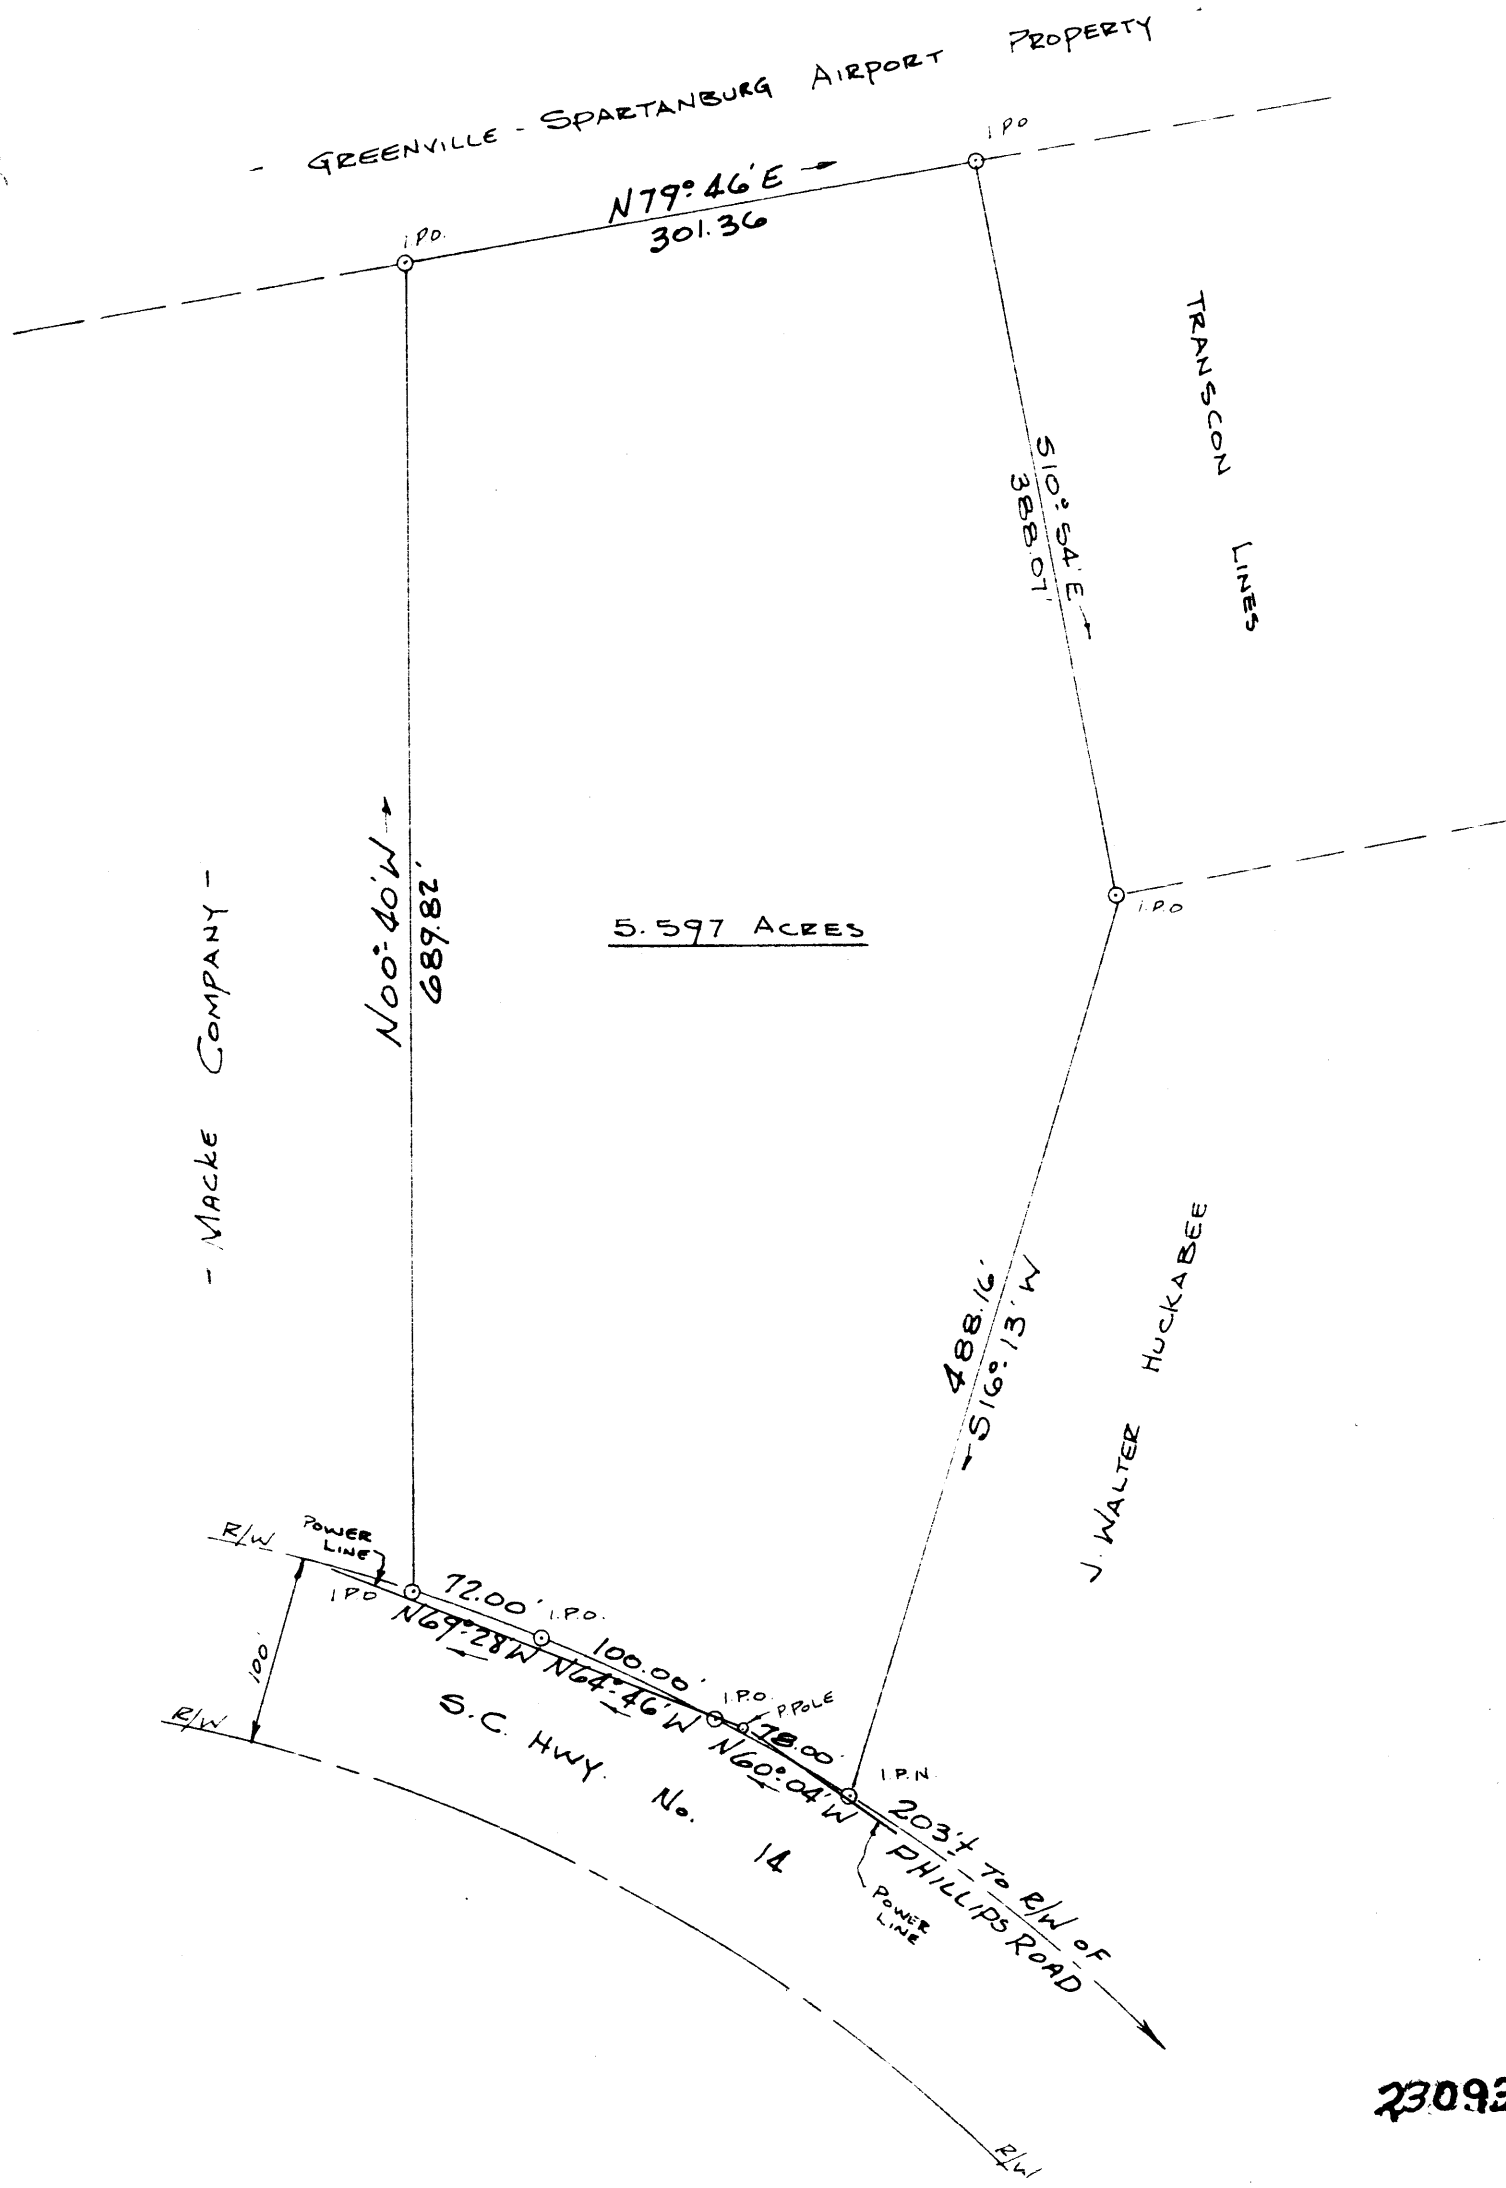


FILED
 GREENVILLE CO. S.C.
 FEB 13 4 24 PM '81
 DONNIE S. TANKERSLEY
 R.M.C.

NOTES:

1) PLAT REF.: PLAT BY DALTON & NEVES Co, ENGINEERS
 DATED OCT 1978 & TITLED "PROPERTY OF
 J. WALTER HUCKABEE"

MICROFILMED

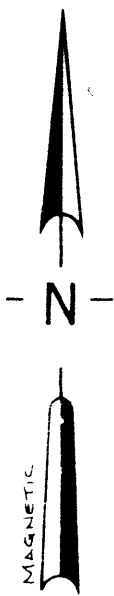

I HEREBY CERTIFY THAT TO THE BEST
 OF MY KNOWLEDGE THE RATIO OF
 PRECISION OF THE FIELD SURVEY IS
 $1/5,000$ AS SHOWN HEREON AND
 THE AREA WAS DETERMINED BY
 D.M.O. METHOD OF AREA CALCULATION

Thurman Omond 4032
 SURVEYOR'S SIGNATURE S.C. REG. NO.

8-I-74 ✓
 FEB 13 1981

PRINTED

JAN 29 1981

ENWRIGHT
 SURVEYING, INC.

REV.	DATE	BY	DESCRIPTION	APP.
0	1/2/81	T.M.A.	ISSUE FOR REVIEW	
REVISION				



SURVEY MADE FOR:
**DRESSER
 INDUSTRIES, INC.**
 LOCATED IN
 GREENVILLE COUNTY
 NEAR
 GREER, SOUTH CAROLINA

enwright associates, inc.
 engineers planners surveyors
 GREENVILLE, SOUTH CAROLINA

DATE	SCALE	DWG. NO.
1/2/81	1"=100'	80583-00-100