
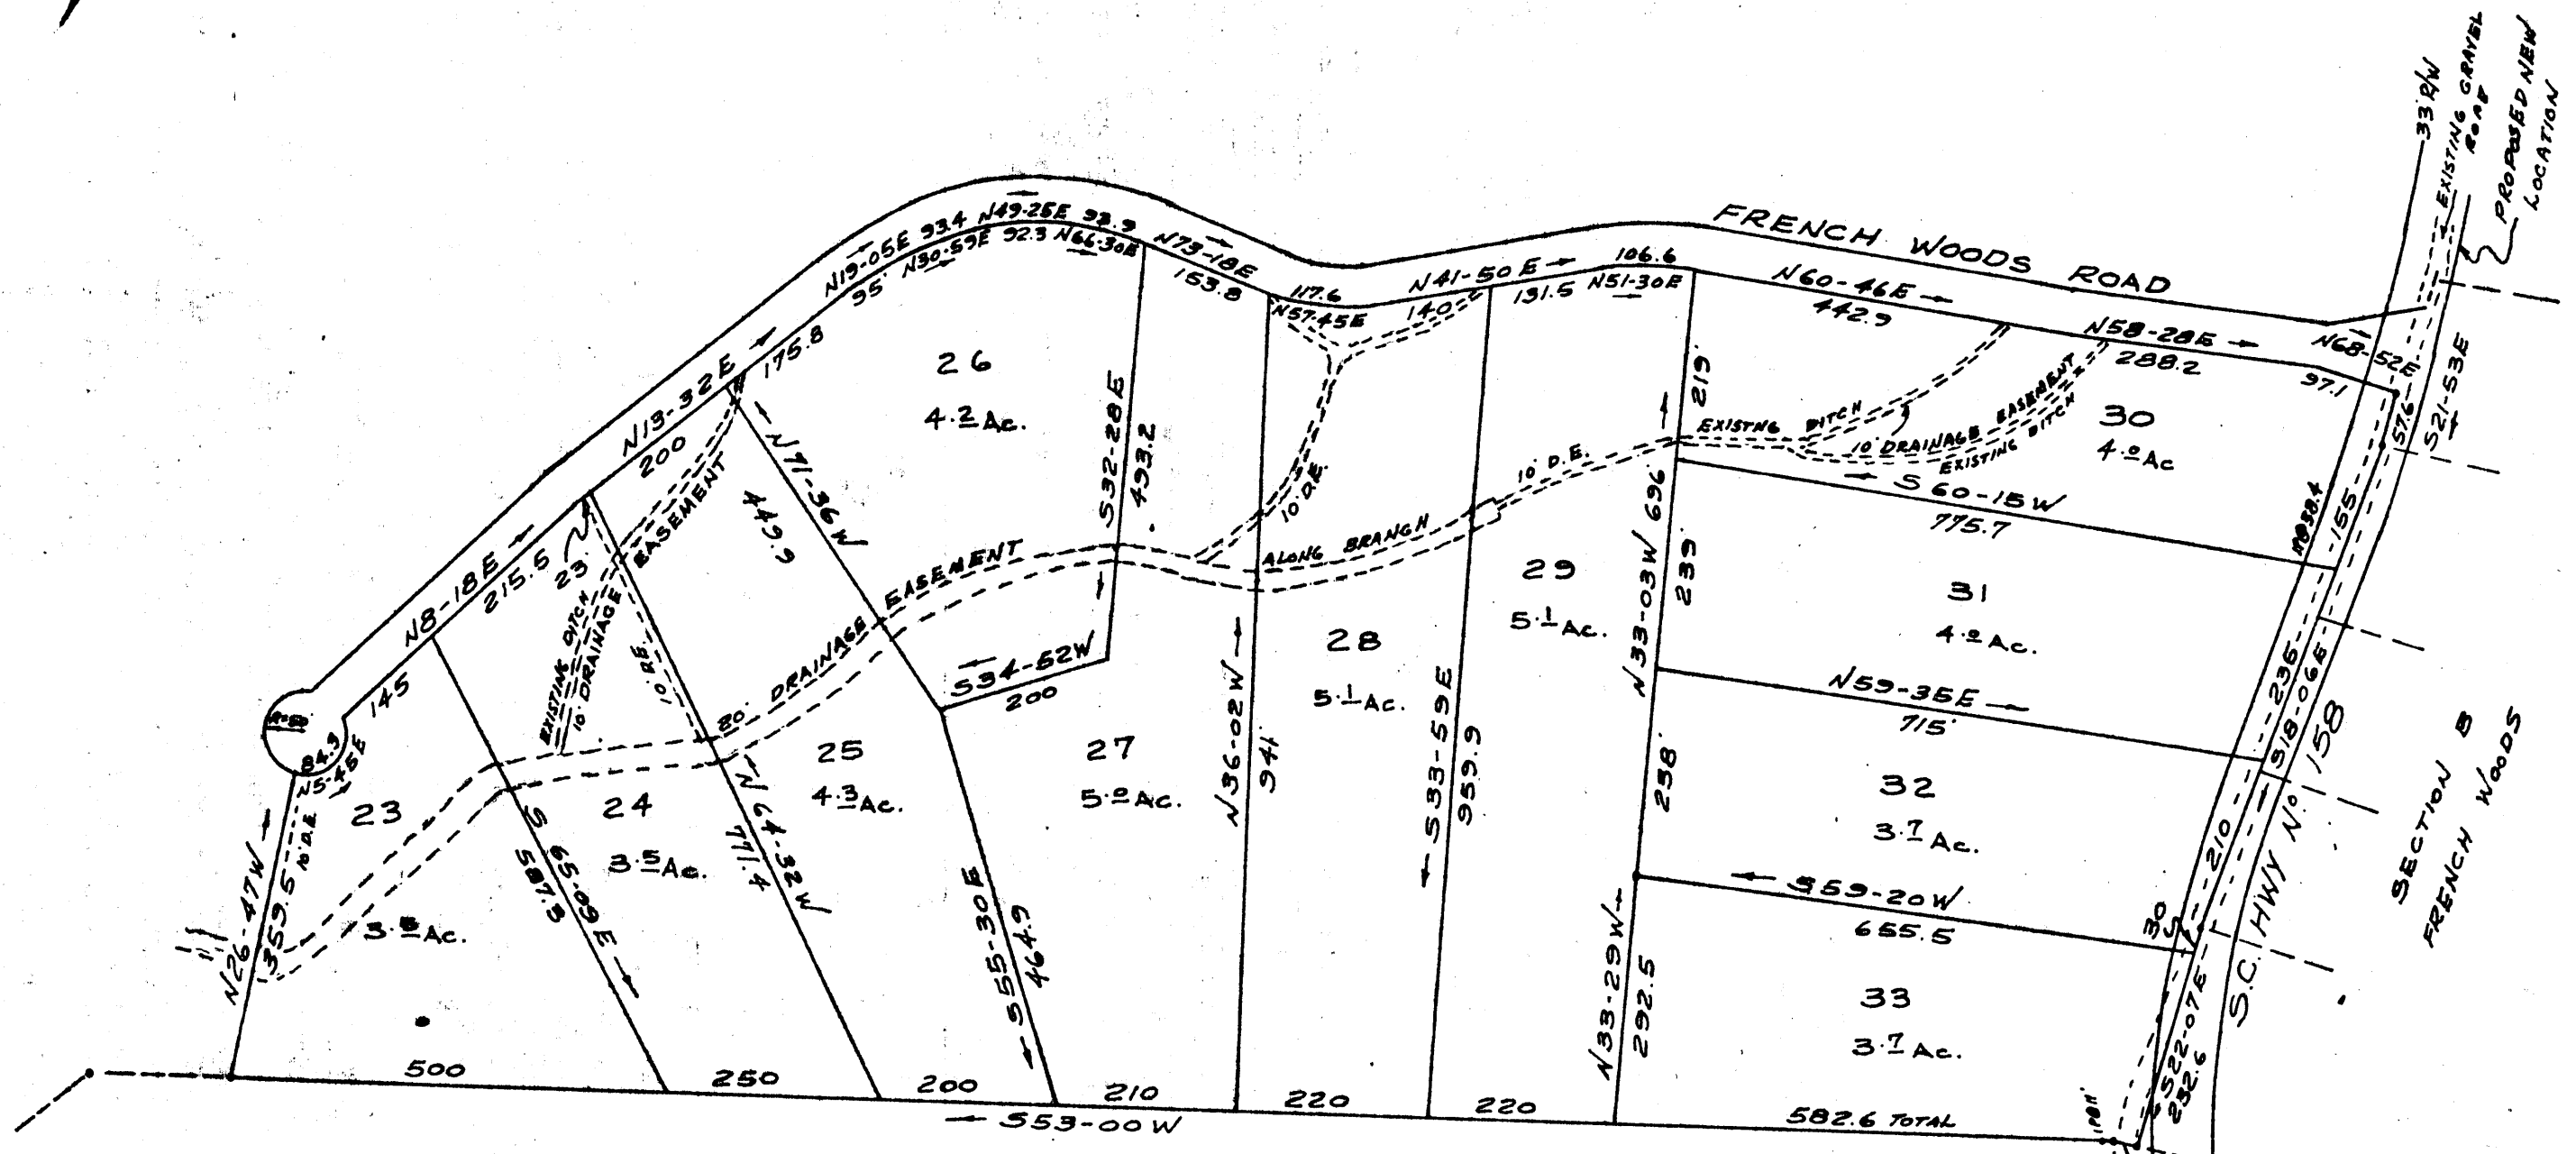


MAP NO 2 SECTION A
FRENCH WOODS

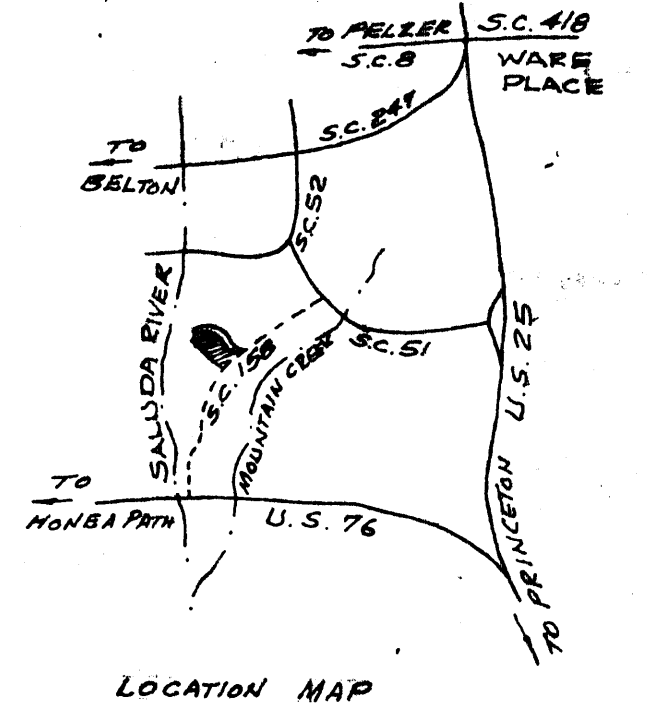


FILED
GREENVILLE CO. S.C.
FEB 25 11 23 AM '81
DONNIE STANKERSLEY
R.M.C.

J. D. WELBORN
DEED 600-378
600.1-1-12

23971

8-I-79

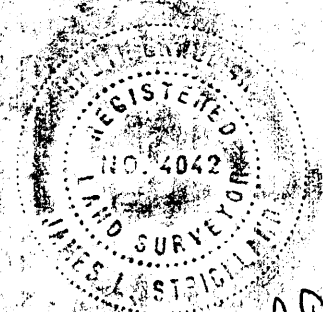

James L. Strickland

NOTE: I.P. ALL CORNERS
ERROR OF CLOSURE 1/5,000

MAP NO 3 SECTION A
FRENCH WOODS
SURVEYED FOR
BARTO HENDRICKS
GREENVILLE, CO. S.C.
SCALE 1"=200' SEPT 1980

JAMES L. STRICKLAND, LAND SURVEYOR
RT. 3 BOX 222
PELZER, S.C. 29669
(803) 243-3211

FEB 25 1981