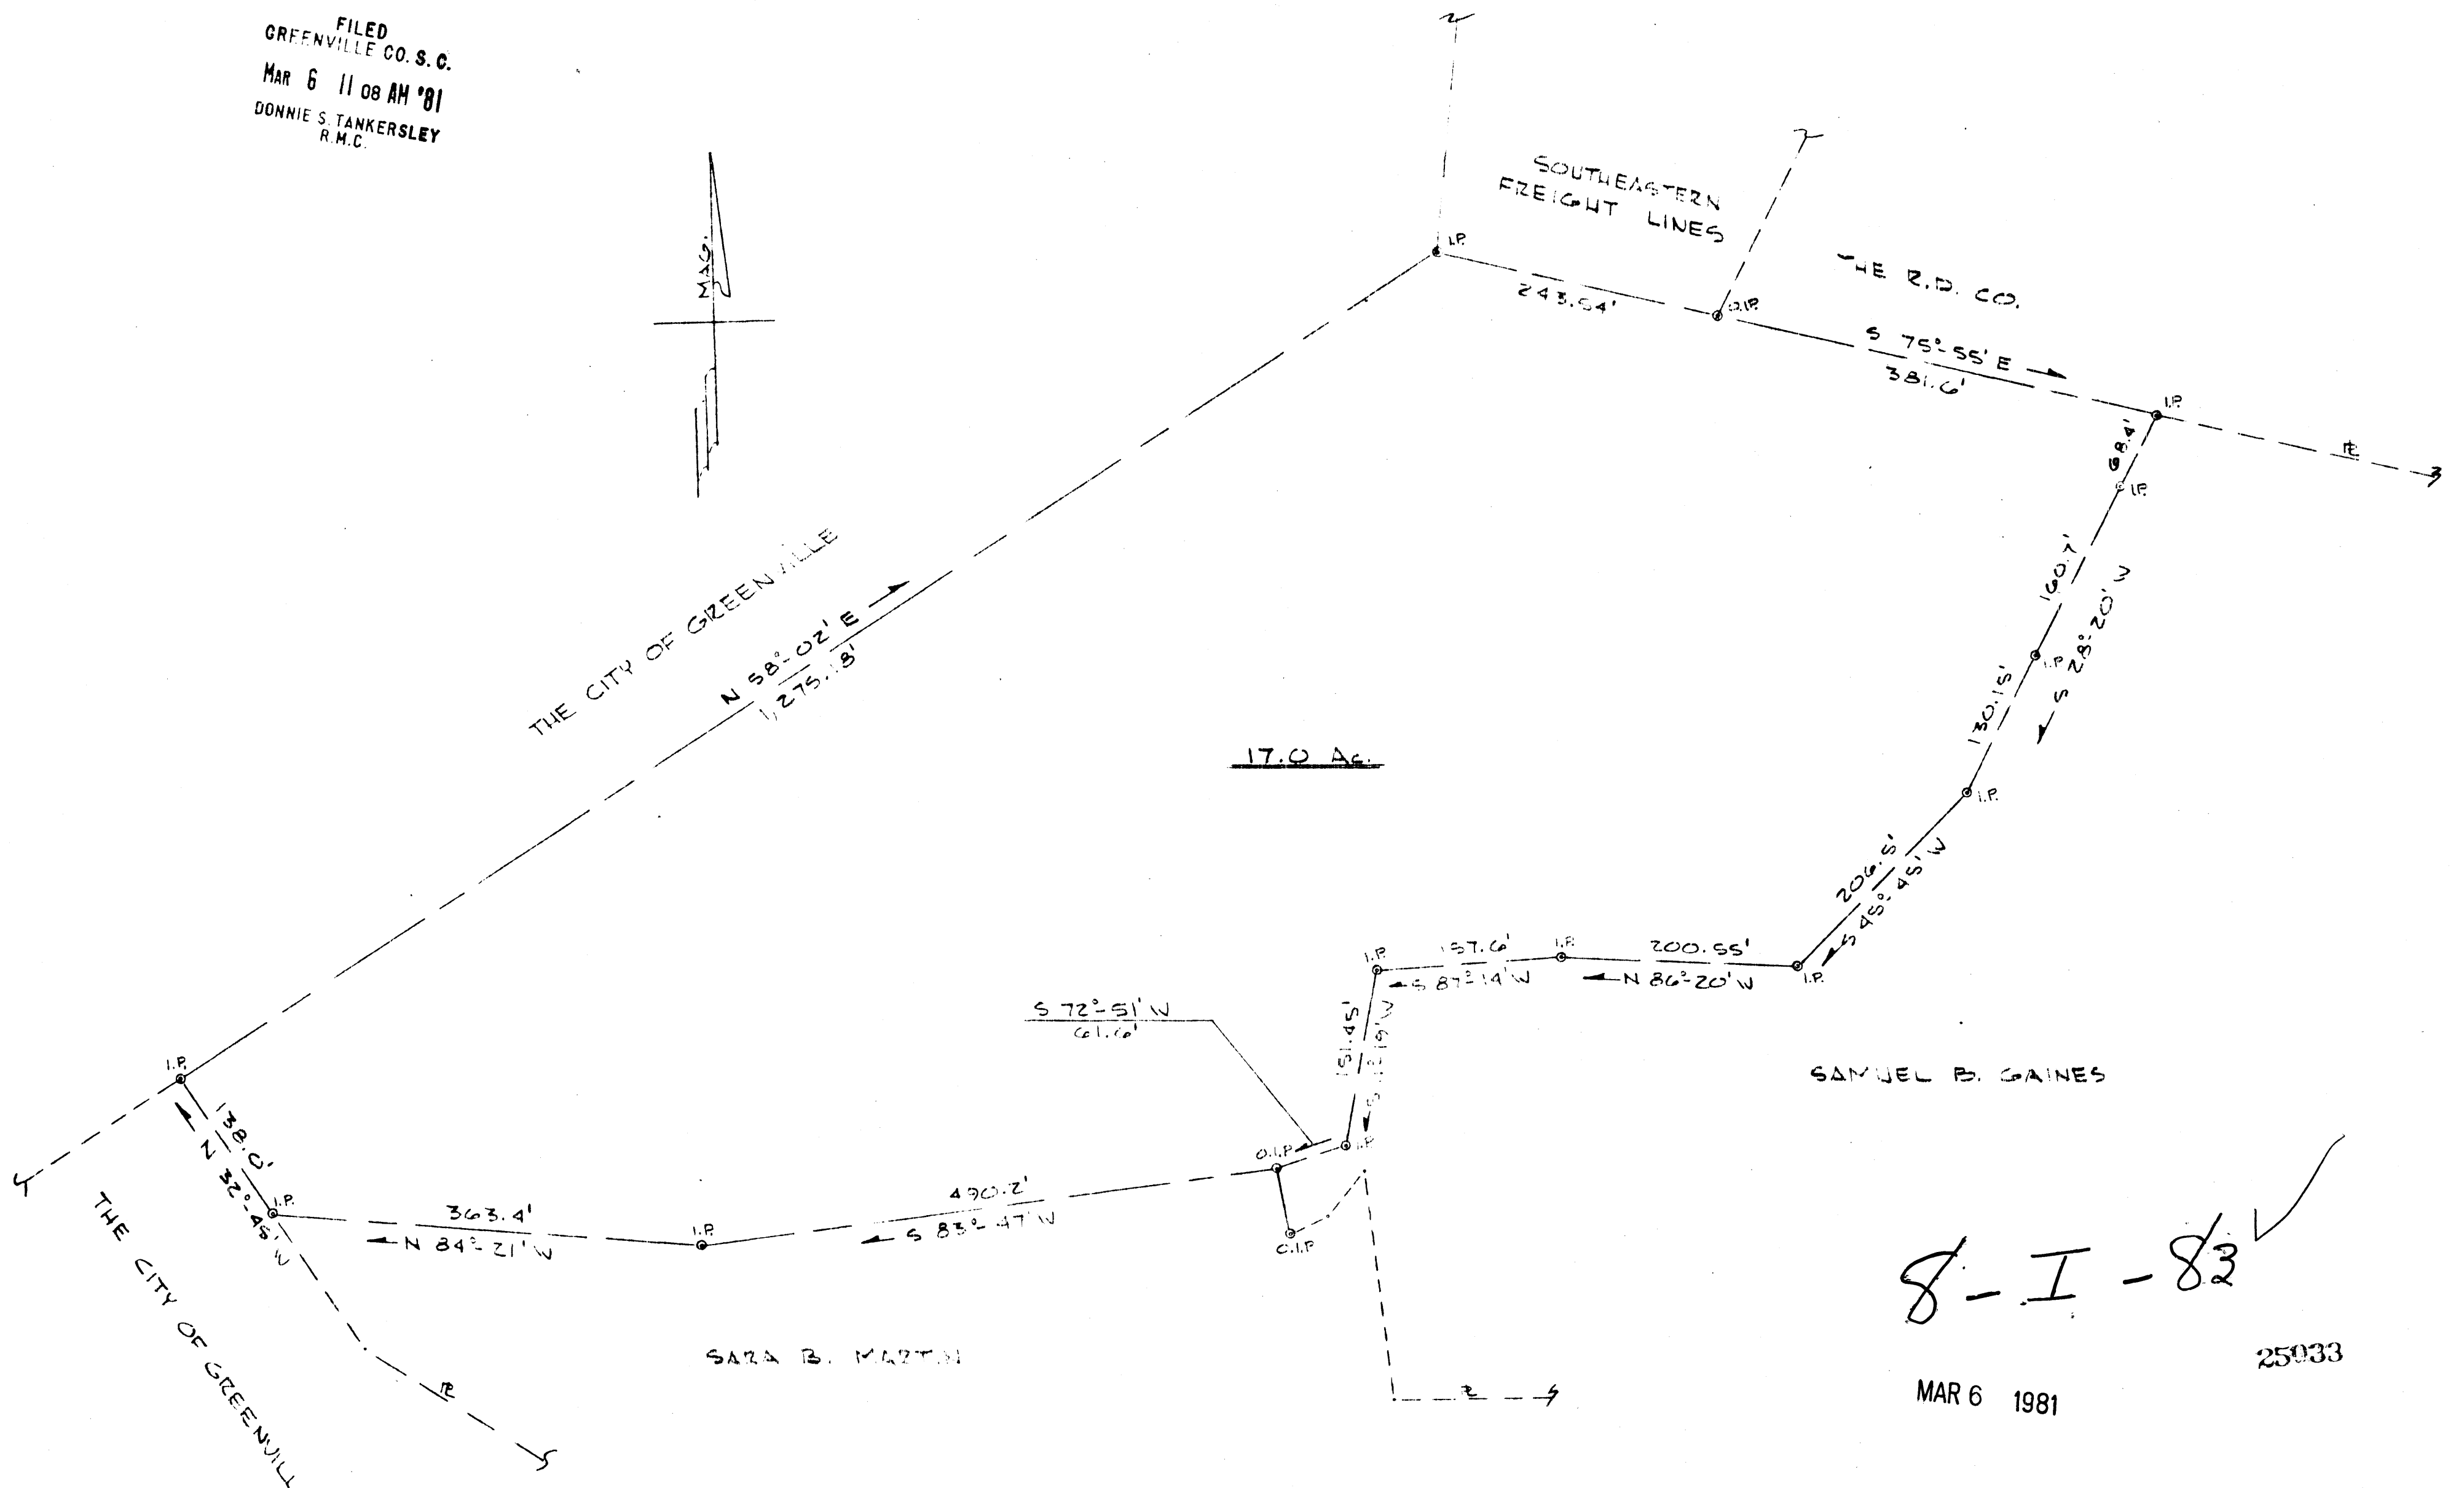


FILED
GREENVILLE CO. S.C.
MAR 6 11 08 AM '81
DONNIE S. TANKERSLEY
R.M.C.


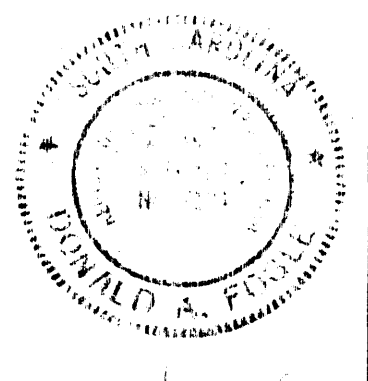


8-I-83 ✓

MAR 6 1981

25033

Handwritten signature

SEAL	REVISIONS			 THE CITY OF GREENVILLE POST OFFICE BOX 2207 GREENVILLE, SOUTH CAROLINA PROPERTY ACQUISITION FROM SAMUEL B. GAINES PART OF LOT M-14.1-4
	MARK	DATE	BY	
 DONALD A. FESSALL SURVEYOR	△			
	△			
	△			
	△			
	△			
	△			

SURVEYED BY <u>ZAP</u> DATE <u>5-80</u>	CHECKED BY <u>ZK</u> DATE <u>2-88</u>	SHEET NUMBER 1 OF 1
DRAWN BY <u>ZAP</u> DATE <u>5-80</u>	FIELD BOOK NO. <u>F-4</u>	
SCALE <u>1" = 100'</u>	FILE NO. <u>17-405</u>	

5.000 1 MAR 6 1981 126

NOT HERE GUARANTEED 580