


MICROFILMED

FILED  
GREENVILLE CO. S. C.  
JAN 13 11 56 AM '81  
DONNIE S. TANKERSLEY  
R.M.C.

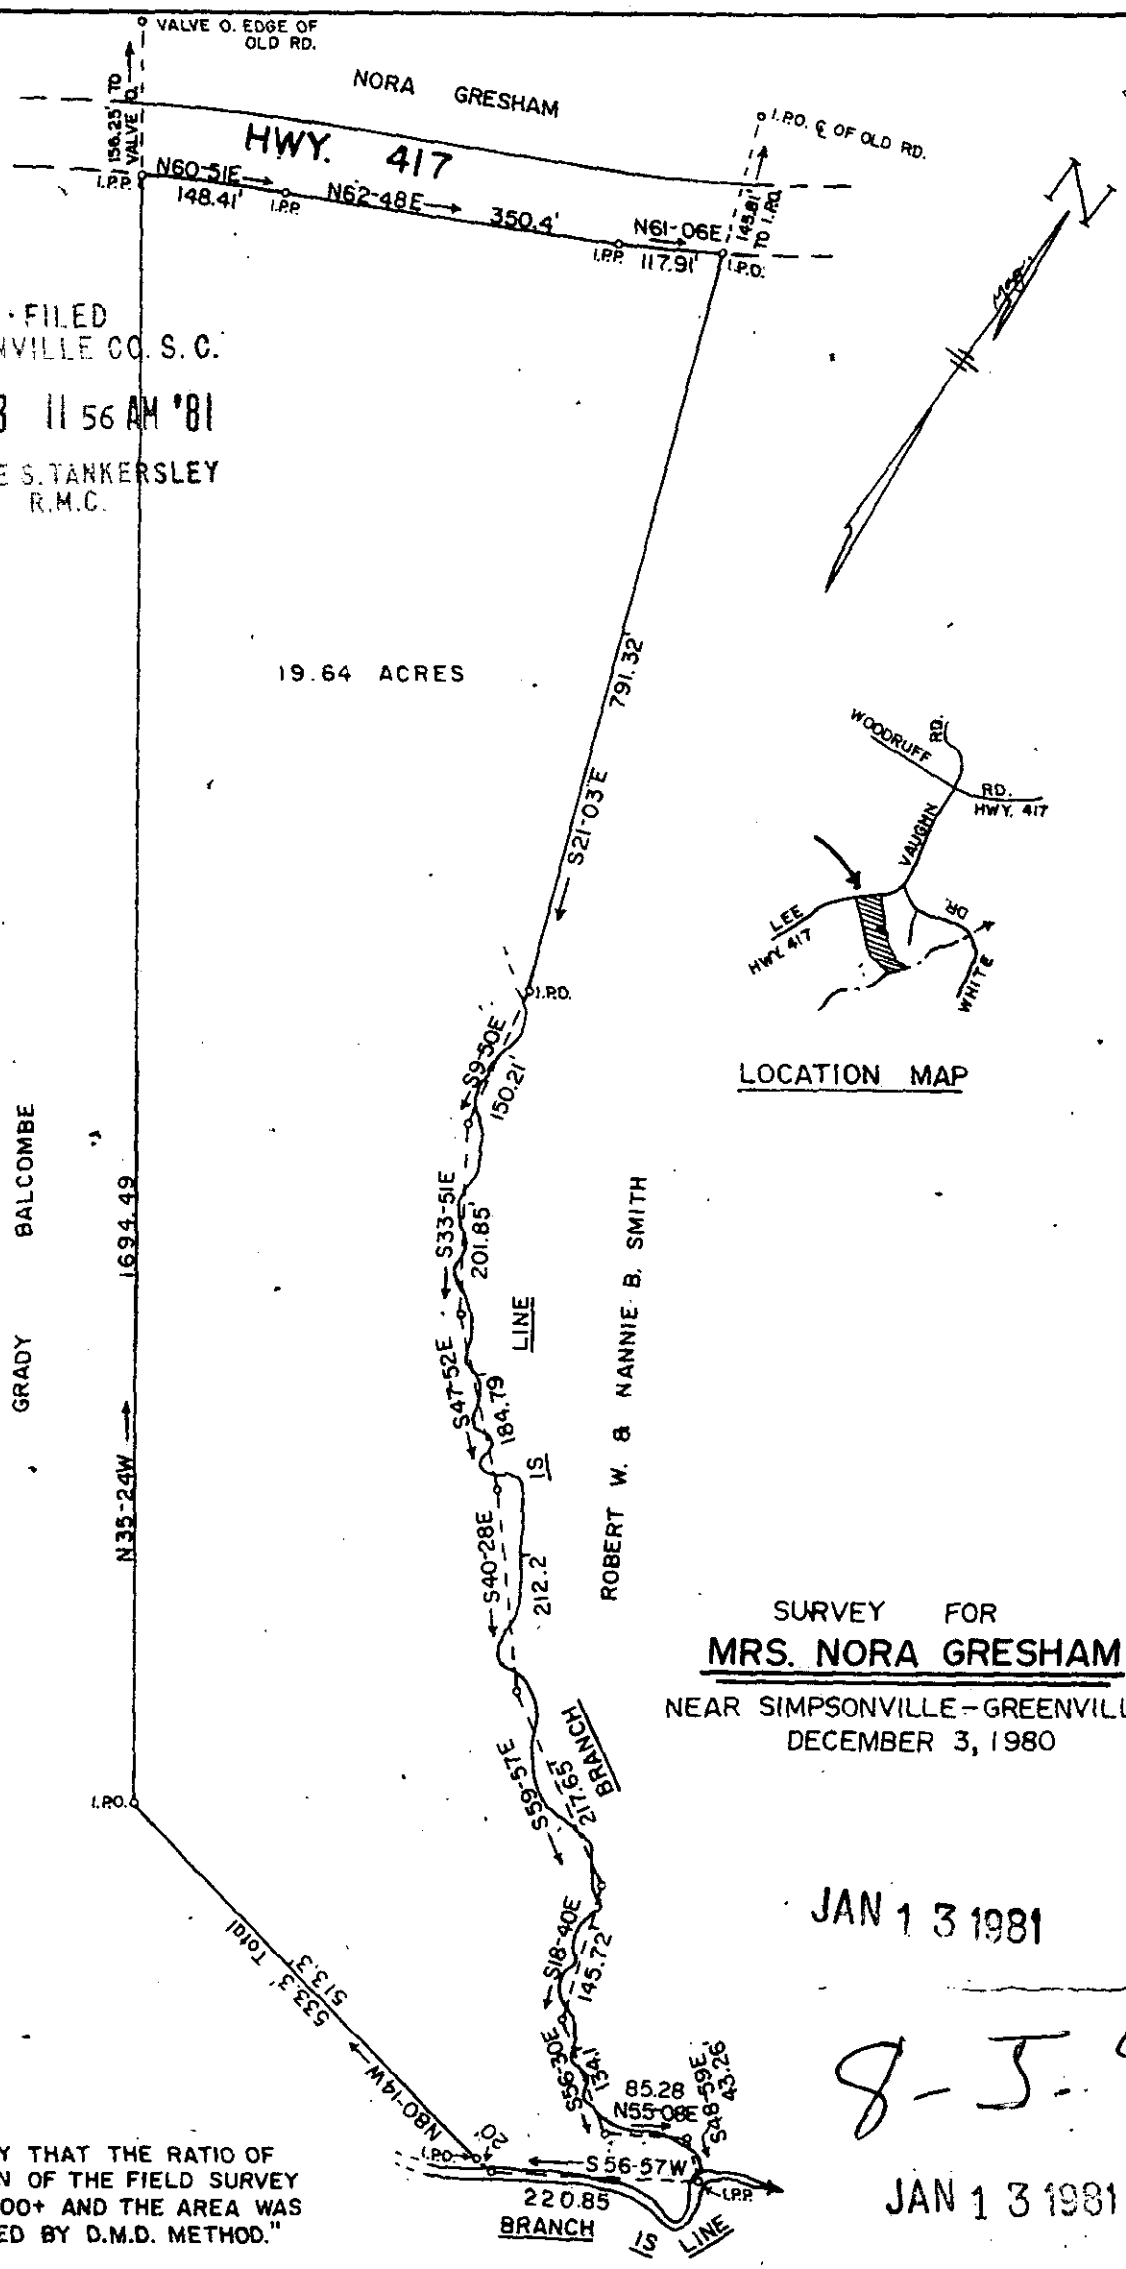

19.64 ACRES

LOCATION MAP


SURVEY FOR  
**MRS. NORA GRESHAM**  
NEAR SIMPSONVILLE - GREENVILLE CO., S.C.  
DECEMBER 3, 1980

JAN 13 1981

8-5-96  
20199

JAN 13 1981

"I CERTIFY THAT THE RATIO OF PRECISION OF THE FIELD SURVEY IS 1/4,000+ AND THE AREA WAS COMPUTED BY D.M.D. METHOD."

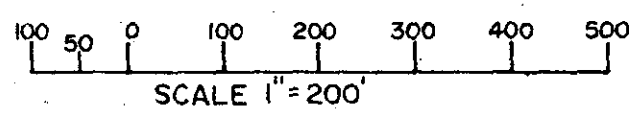

*C.O. Riddle*  
5338 MW 13E 3.00 A4  
C.O. RIDDLE, REG. L.S. 1347, GREENVILLE, S.C.