



MICROFILMED

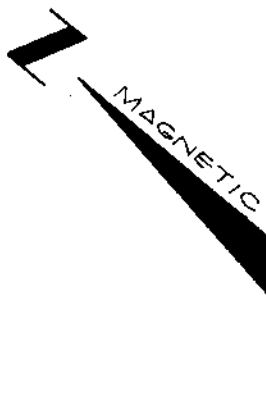

FILED
GREENVILLE CO. S.C.
APR 13 11 36 AM '81
DONNIE S. JANKERSLEY
R.M.C.

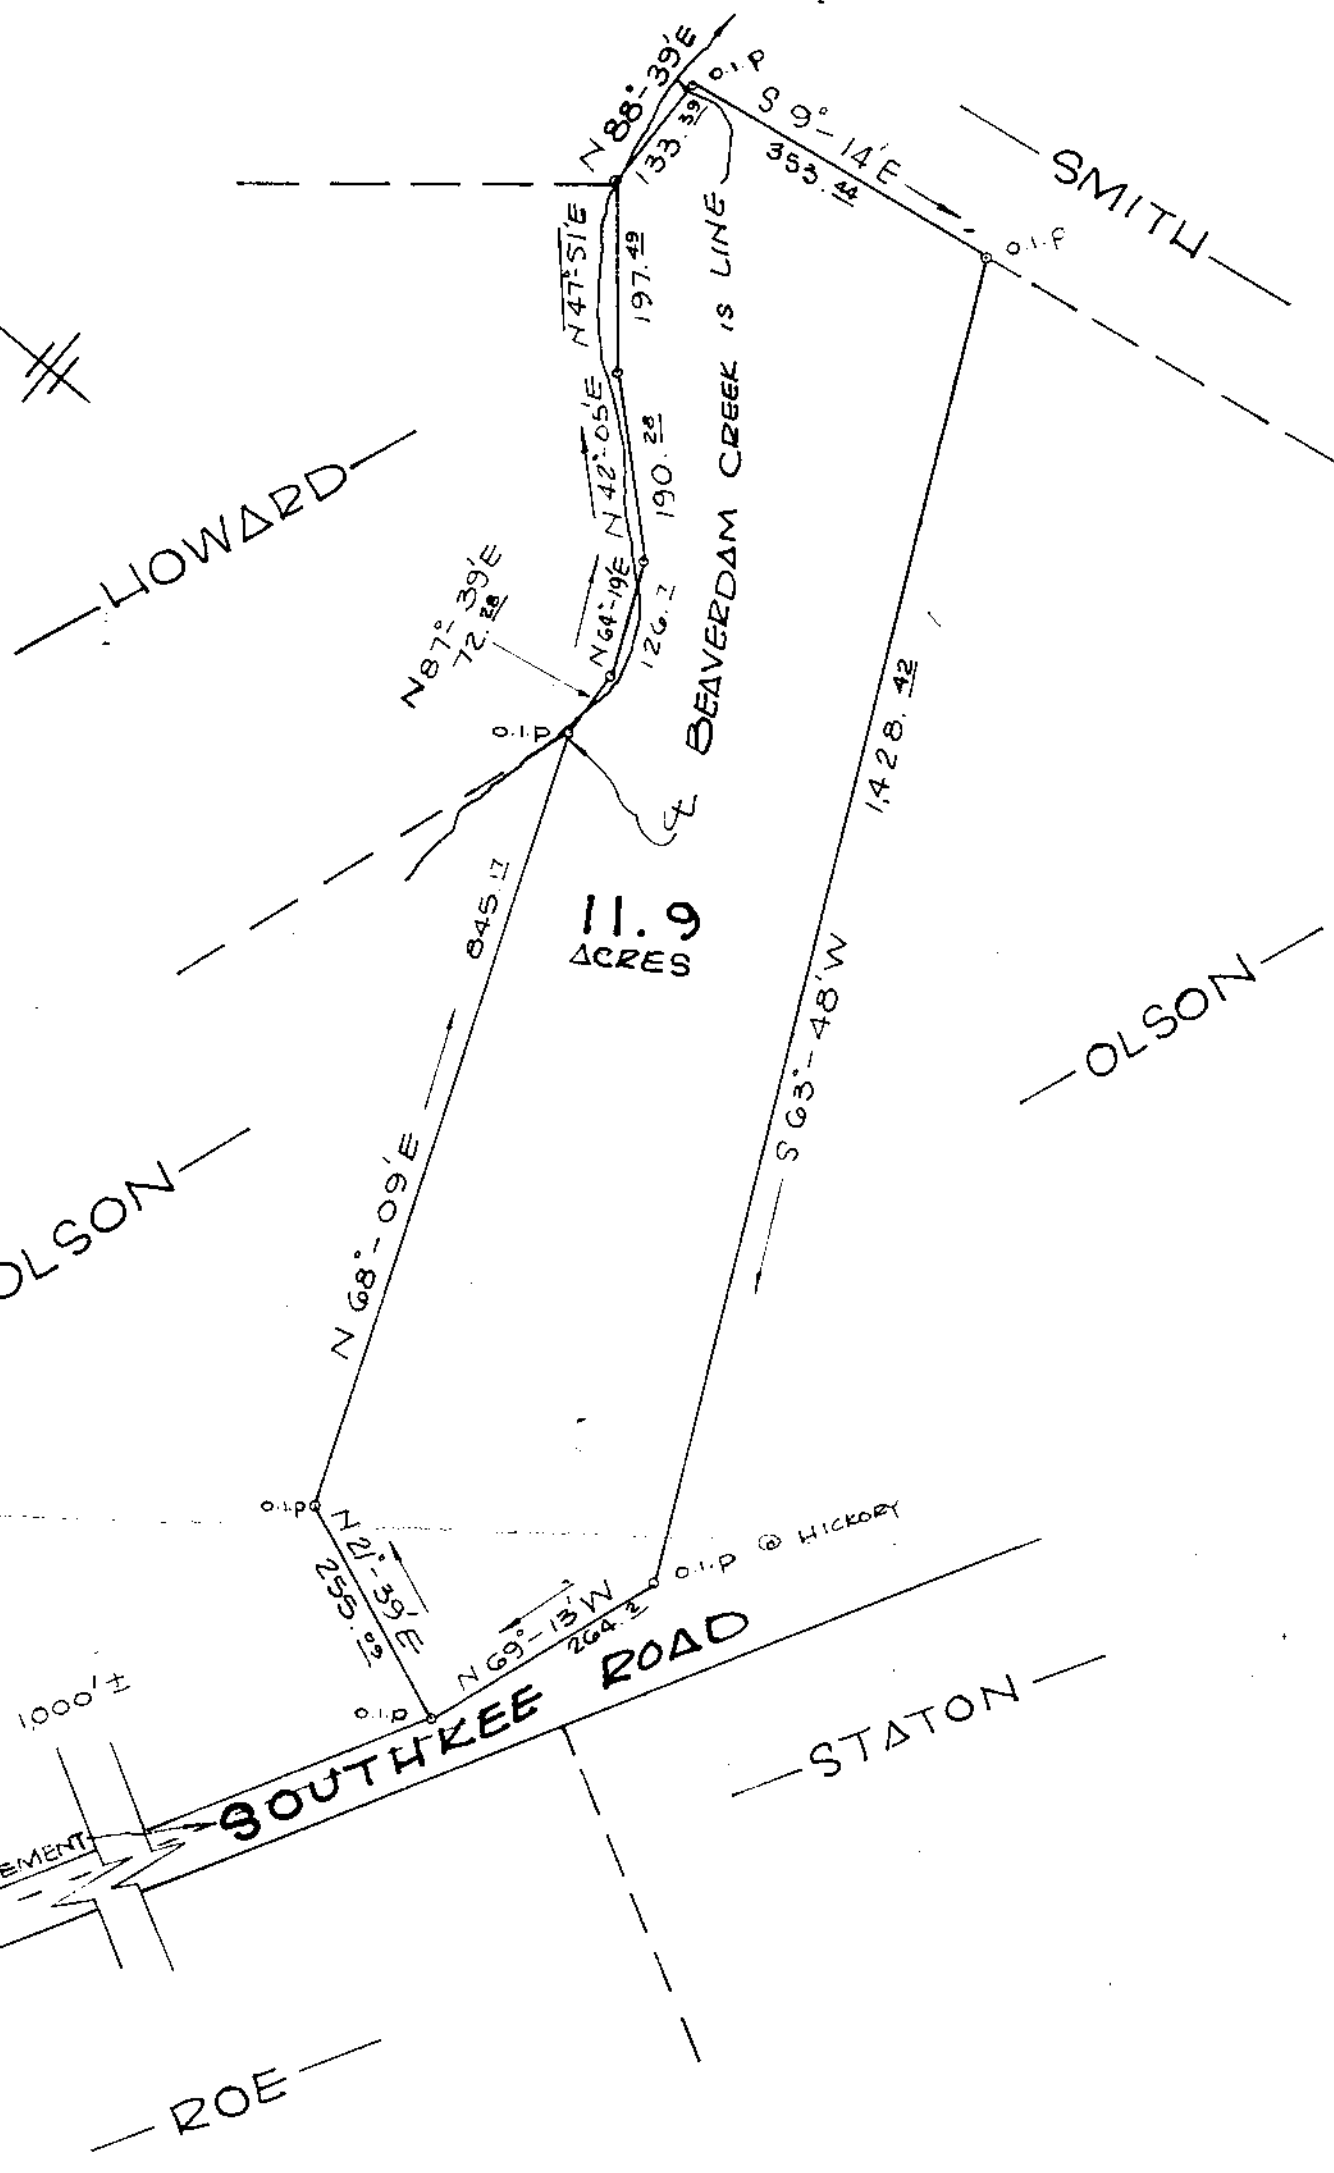

SURVEY FOR
PAUL R. JONES
JOAN D. JONES
LOCUST HILL, GREENVILLE CO.
SOUTH CAROLINA
MARCH 12
1980

28717
8-K-75 APR 13 1981

SCALE 1" = 200'



WRW
5:00 PM

W. R. WILLIAMS, JR.
ENGINEER / SURVEYOR
P. E. & L. S. No. 3979
15 S. MAIN STREET
TRAVELERS REST, S. C.
29690

I hereby certify that the ratio of precision of the field survey is 1/5445 as shown hereon and the area is determined by the method of area calculation.

W. R. Williams, Jr. P. E. & L. S. No. 3979

FB# 36 649.5-1-27

SC10 --- 1AP1381 1230