
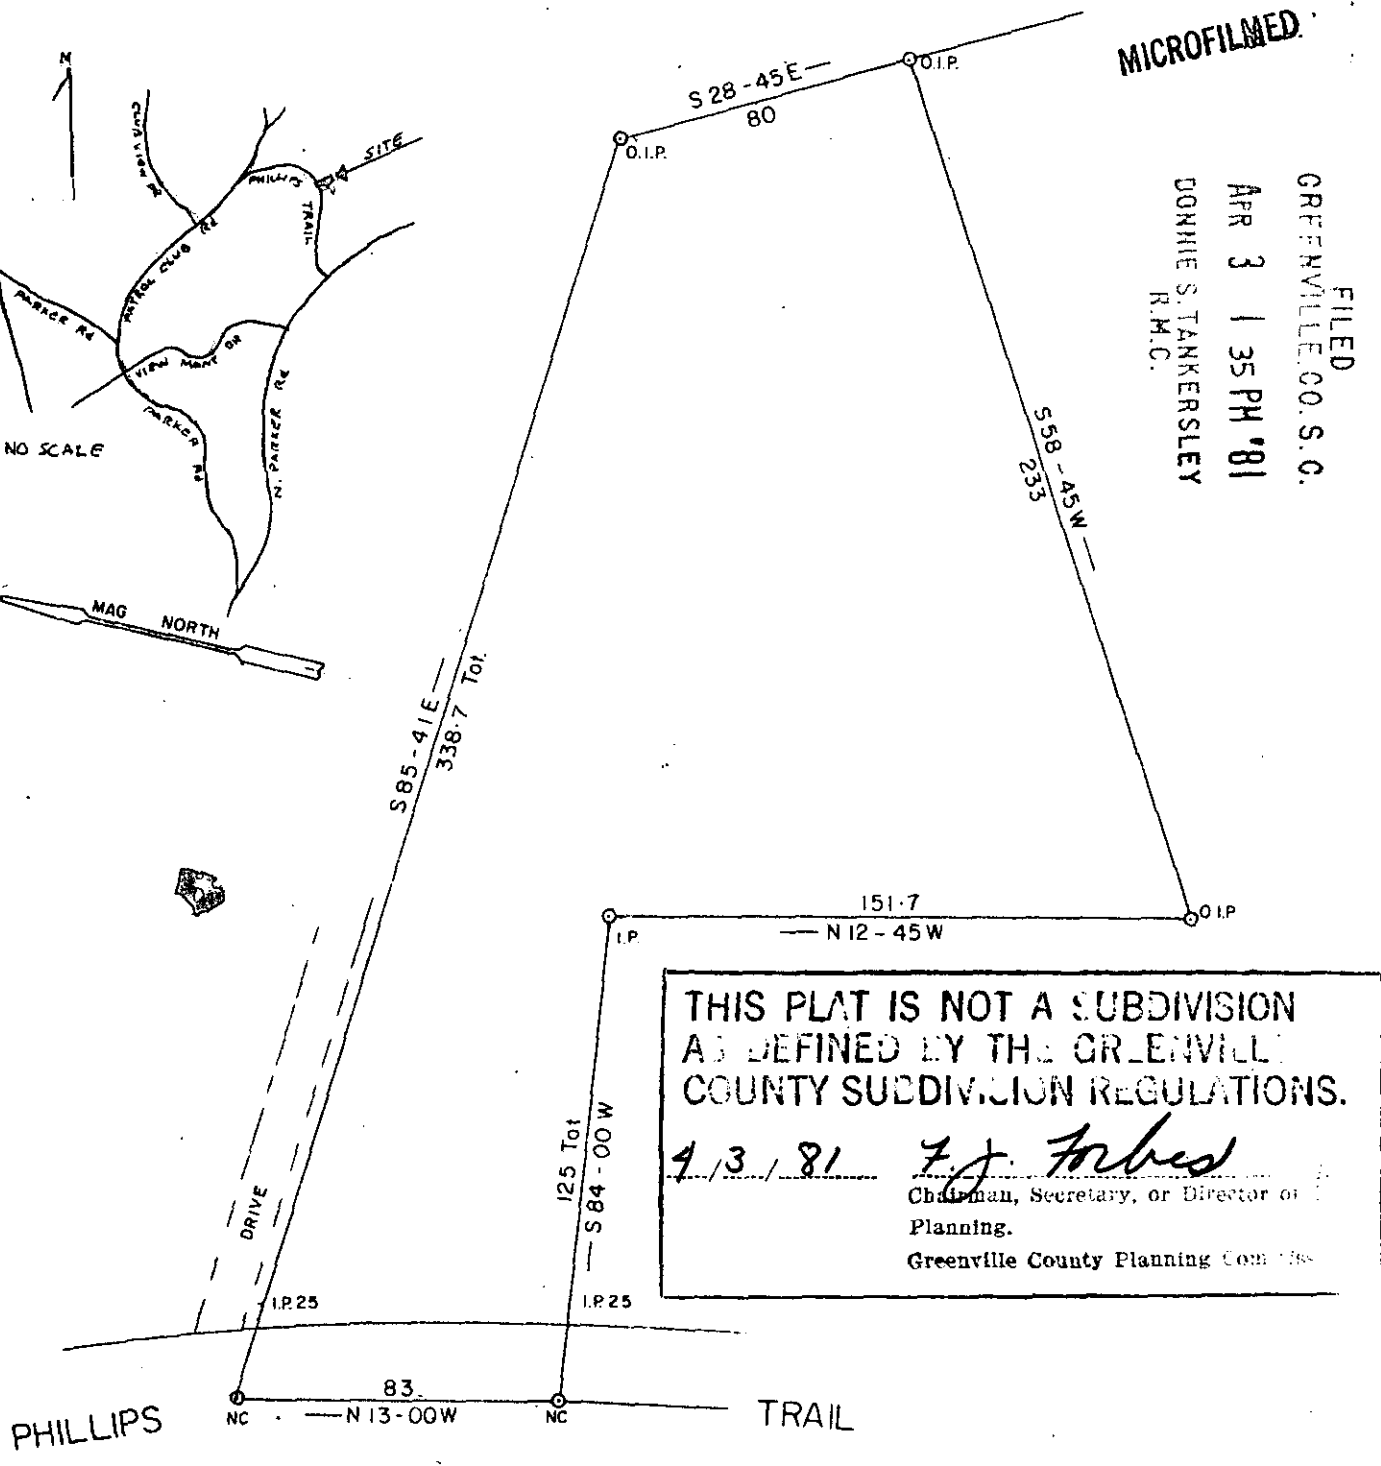
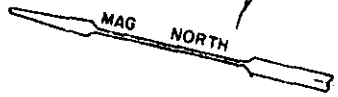


MICROFILMED

FILED  
GREENVILLE CO. S.C.

APR 3 1 35 PM '81  
DONNIE S. TANKERSLEY  
R.M.C.

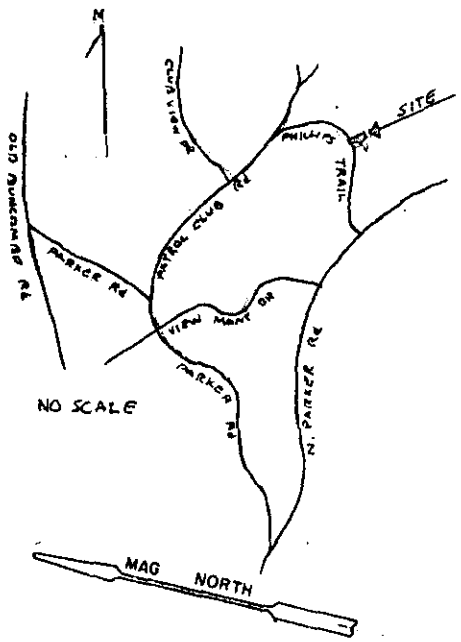

THIS PLAT IS NOT A SUBDIVISION  
AS DEFINED BY THE GREENVILLE  
COUNTY SUBDIVISION REGULATIONS.

4/3/81 *F.J. Forbes*  
Chairman, Secretary, or Director of  
Planning.  
Greenville County Planning Commission

AP. 381  
345

✓ 8M-64

27878

PROPERTY OF  
LYNN THOMAS  
JOYCE BROWN  
GREENVILLE COUNTY, S.C.

APR 3 1981

MARCH - 27 - 1981

