
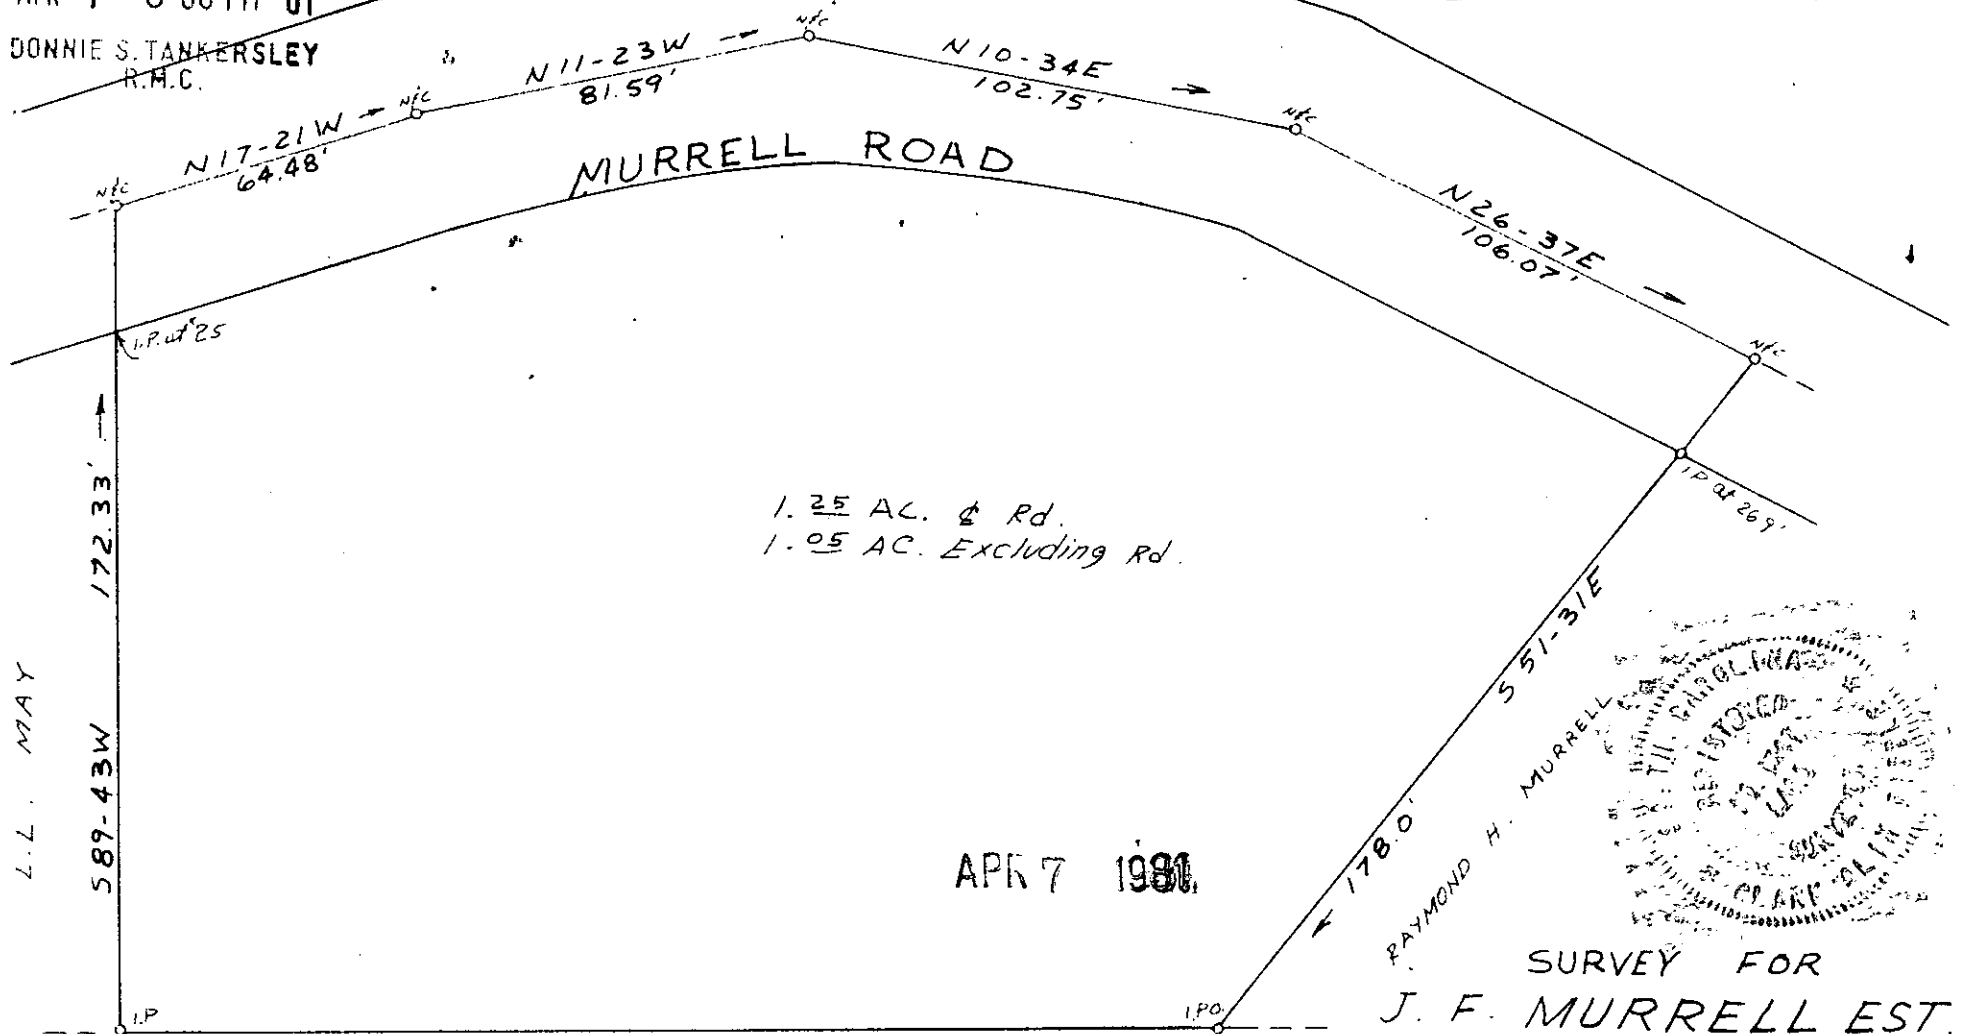


FILED  
GREENVILLE CO. S.C.

APR 7 3 06 PM '81

DONNIE S. TANKERSLEY  
R.M.C.

MURRELL

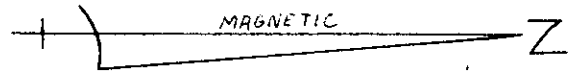

1.25 AC. & Rd.  
1.05 AC. Excluding Rd.

APR 7 1981



SURVEY FOR  
J. F. MURRELL EST.  
NEAR GREENVILLE S.C.  
SCALE 1" = 40' MAR. 30, 1981



WM. H. LOBOONE

MACKAY D. COOPER 28189

I CERTIFY THAT THE RATIO OF PRECISION OF THE  
FIELD SURVEY IS 1/6,000 AND THAT THE AREA  
WAS COMPUTED BY D.M.D. METHOD.

8-M-71

LOCATION  
MAP  
SCALE

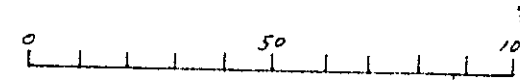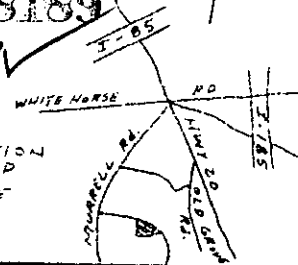

MICROFILMED

F.B. B-81

*Ed. Riddle*  
R.L.S. 1347

3.00 8 571801