



FILED
 GREENVILLE CO. S.C.
 MAR 31 4 37 PM '81
 DONNIE S. TANKERSLEY
 R.M.C.

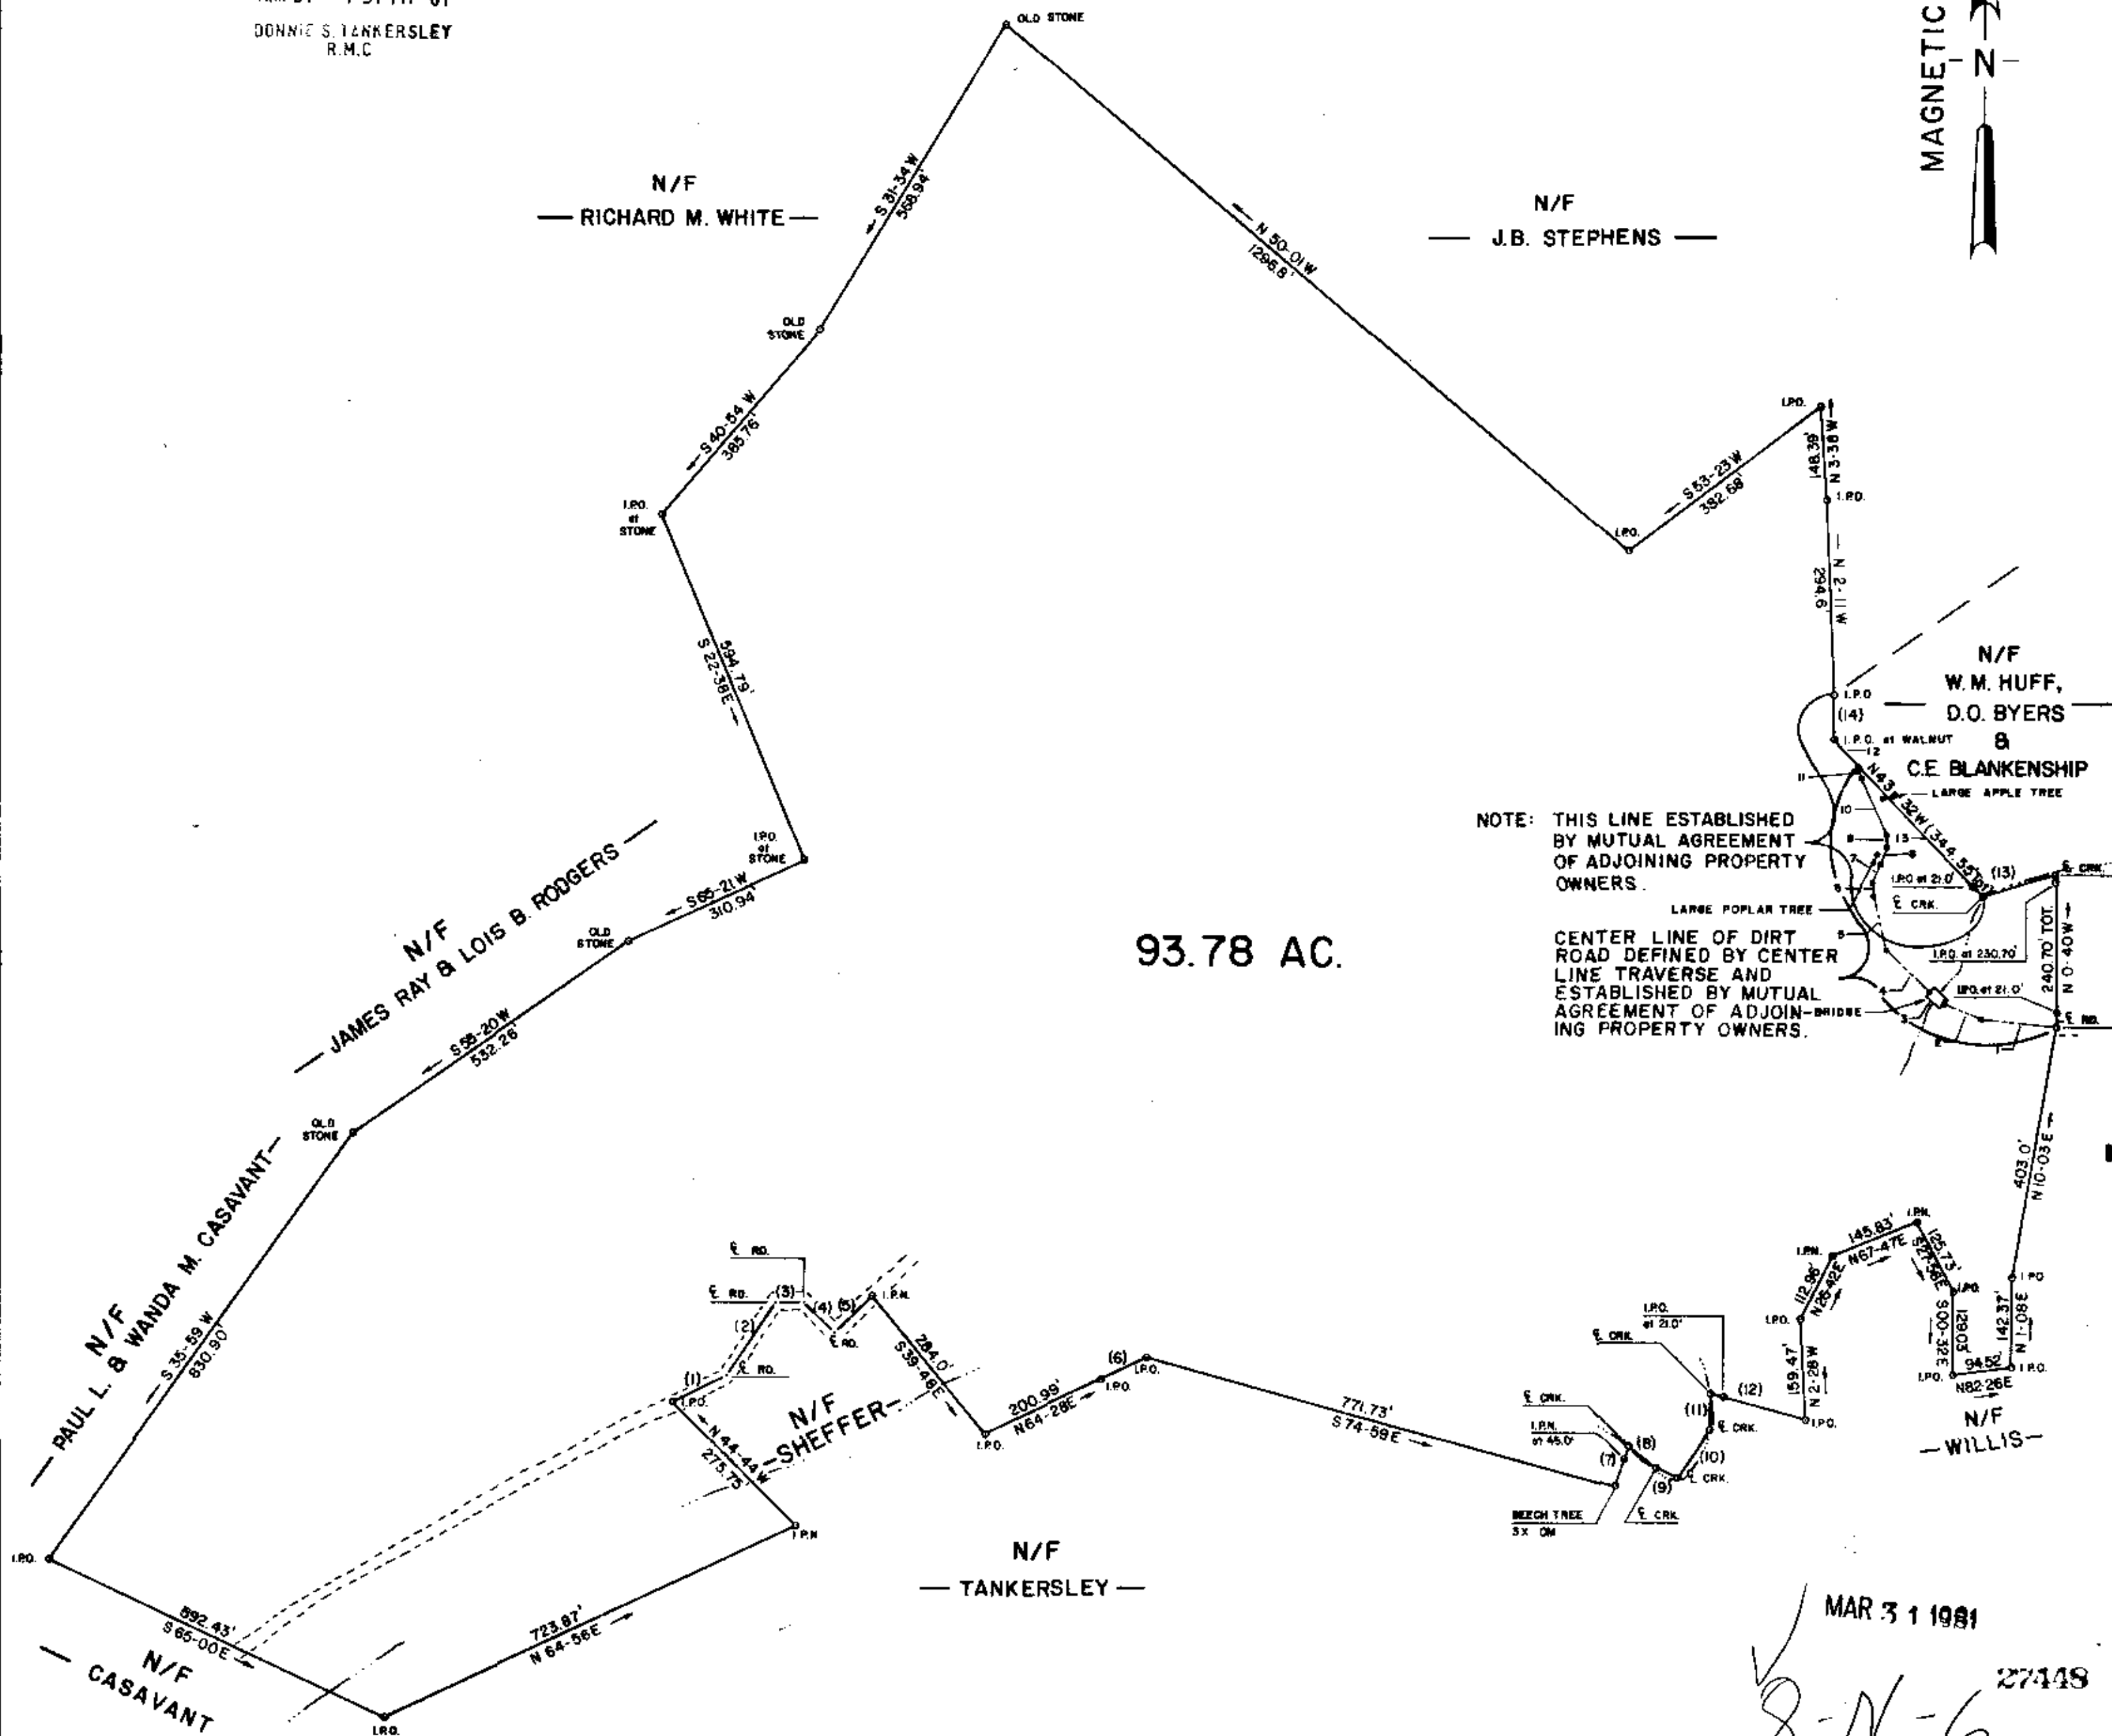

93.78 AC.

NOTE: THIS LINE ESTABLISHED BY MUTUAL AGREEMENT OF ADJOINING PROPERTY OWNERS.

CENTER LINE OF DIRT ROAD DEFINED BY CENTER LINE TRAVERSE AND ESTABLISHED BY MUTUAL AGREEMENT OF ADJOINING PROPERTY OWNERS.

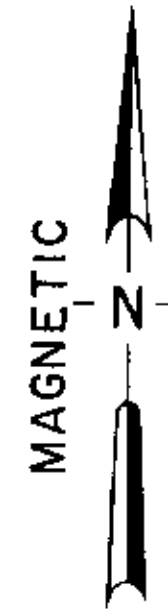


SCHEDULE OF BEARINGS

NO.	BEARING	DISTANCE	NO.	BEARING	DISTANCE
1	N64-33E	94.92'	9	S61-51E	38.86'
2	N34-48E	139.10'	10	N34-03E	99.16'
3	N89-13E	43.98'	11	N2-56E	58.92'
4	S46-31E	66.58'	12	S74-33E	154.02(TOT.)
5	N47-05E	80.19'	13	S73-34W	120.09'
6	N65-10E	80.25'	14	N0-10W	69.34'
7	N18-49E	65.0(TOT.)			
8	S53-05E	53.47'			

CENTER LINE TRAVERSE EXIST. DIRT ROAD SCHEDULE OF BEARINGS AND DISTANCES

NO.	BEARING	DISTANCE	NO.	BEARING	DISTANCE
1	N82-41W	118.30'	9	N3-03W	18.4'
2	N68-00W	66.75'	10	N23-30W	93.86'
3	N50-06W	30.02'	11	N13-51W	18.78'
4	N46-10W	93.69'	12	N43-32W	66.03'
5	N12-59W	87.43'	13	N43-32W	257.53'
6	N0-57E	20.72'			
7	N24-36E	31.48'			
8	N18-31E	28.71'			

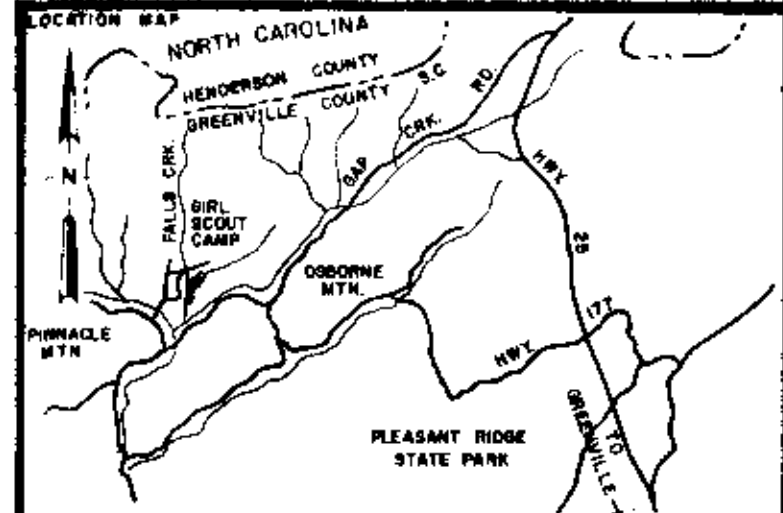

CERTIFICATION
 1. I, the undersigned, being a duly Licensed Professional Engineer, do hereby certify that the bearings and distances, and or measurements, shown on this plat are correct, and that all rights of way, easements, and encroachments, obvious and apparent from field observation of the subject property at the time of the survey are as shown.
 2. This is to certify that the area of the subject property shown on this plat was computed by the coordinate method of area calculation and that this is a CLASS B survey.
 3. The Department of Housing and Urban Development Flood Way Data for Greenville County shows this property () to be in a flood plain, () not to be in a flood plain, () location cannot be determined.
 Signature: *William H. Blankenship*
 7261 REG NUMBER DATE: 3/1/81

REFERENCES

REVISION	DATE	REVISION	DATE
PB	DB	REVISED 1 AUG 80 TO SHOW DIRT RD	JOB NO.
PB	DB		JOB NO.
PB	DB		JOB NO.

PLAT REVISED 3 SEPT 1980 TO SHOW ROAD TRAVERSE

BOUNDARY SURVEY
 CAMP WABAK
 OLD NINETY SIX COUNCIL
 GIRL SCOUTS OF THE U.S.A.


GREENVILLE SOUTH CAROLINA

GRAPHIC SCALE: 0 200 400
 1" = 200'

RESEARCH	DATE	CHECK	DATE	SCALE
W.E.G.	STH	WNS	28 MAR 80	1" = 200'

FIELD WORK BY: T.A.G., B.H. JOB NO. 78053-04

Arbor Engineering, Inc.
 P.O. BOX 263, GREENVILLE, S.C.
 LANDSCAPE ARCHITECTS ENGINEERS RECREATIONAL PLANNERS

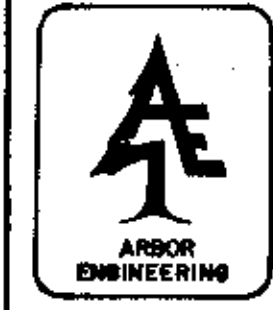

MAR 31 1981

8-N-6

27448