


MICROFILMED

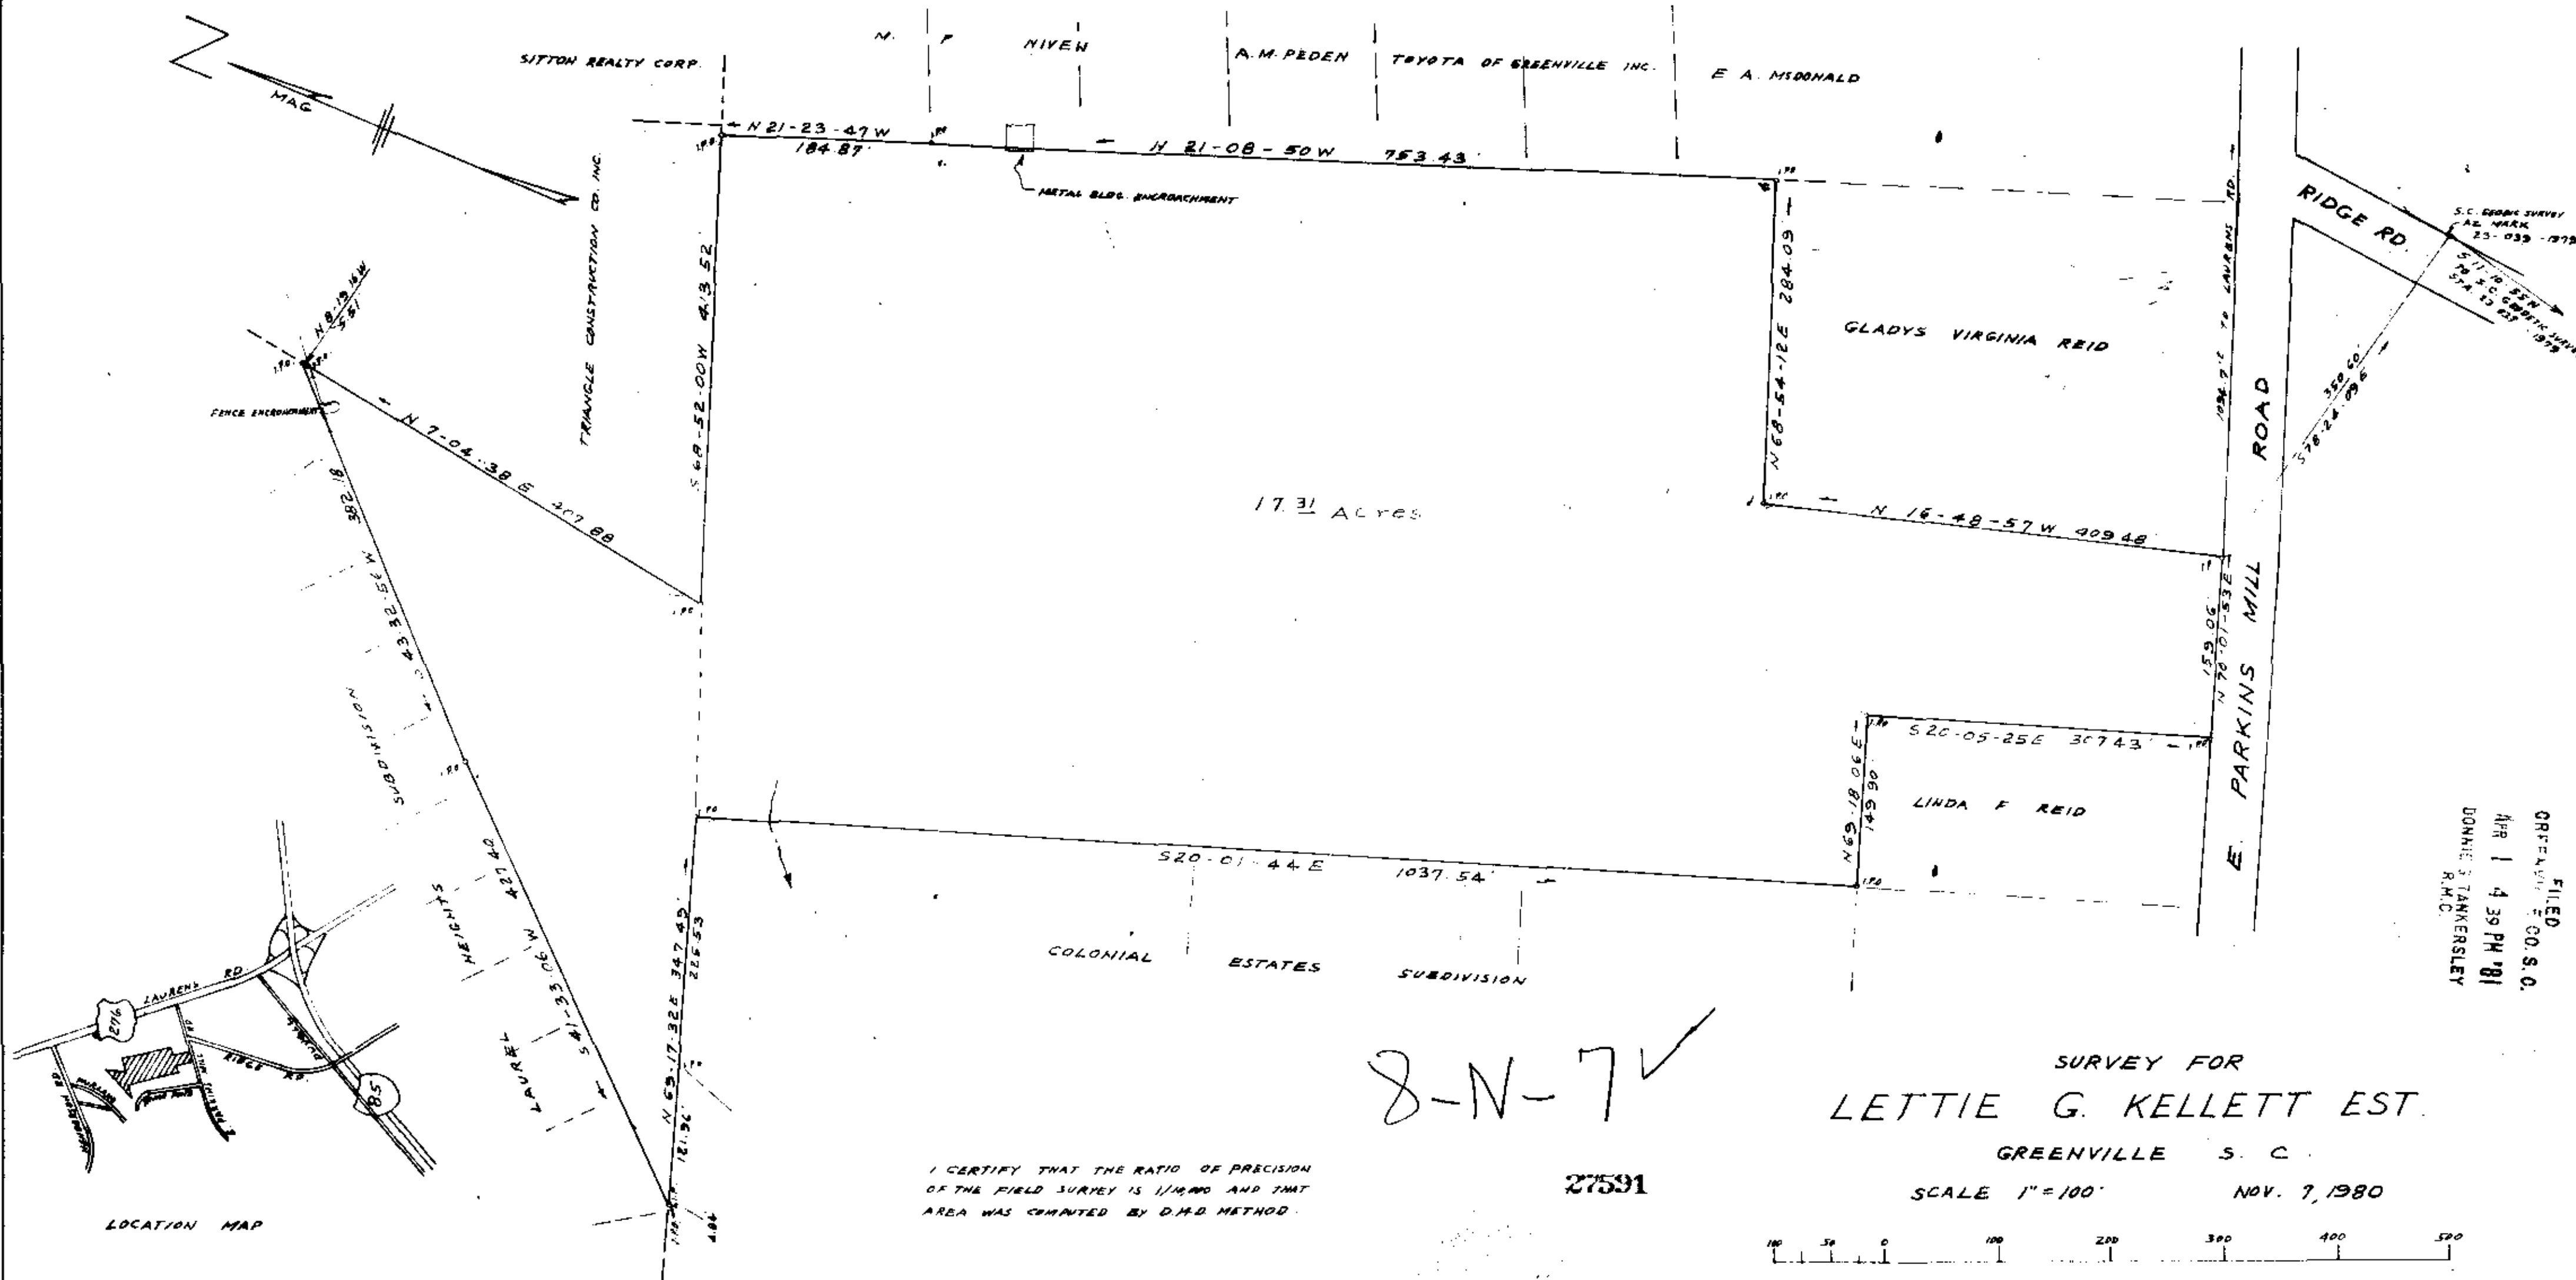


FILED  
 ORFAY & CO. S.C.  
 APR 1 4 39 PM '81  
 DONNIE S. TANKERSLEY  
 R.M.C.

8-N-7 ✓

SURVEY FOR  
 LETTIE G. KELLETT EST.

GREENVILLE S. C.

SCALE 1" = 100' NOV. 7, 1980

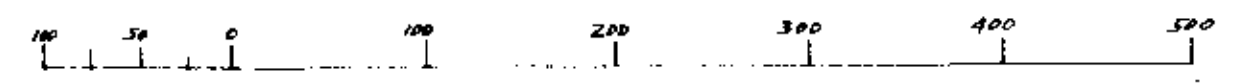

I CERTIFY THAT THE RATIO OF PRECISION OF THE FIELD SURVEY IS 1/10000 AND THAT AREA WAS COMPUTED BY D.M.D. METHOD.

27591

C.D. Riddell P.L.S. 1307 Greenville, S.C.

APR 1 1981