
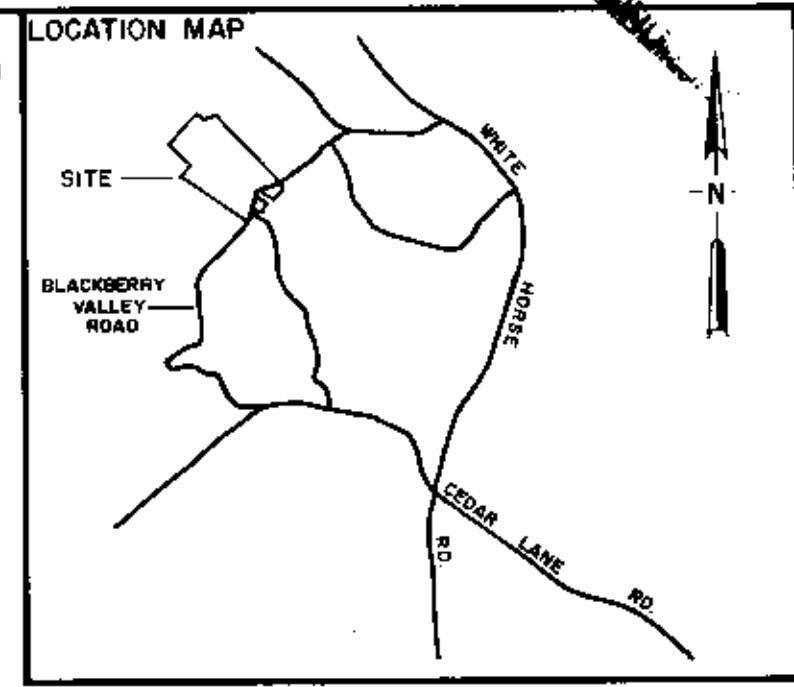



	BEARING	DISTANCE
1	N 75-23 E	71.43
2	N 49-25 E	77.38
3	S 66-43 E	61.13
4	S 33-19 E	84.19
5	N 85-05 E	41.79
6	S 74-21 E	101.90
7	N 89-30 E	76.41
8	N 87-10 E	91.19
9	S 76-38 E	82.44
10	S 42-25 E	136.92
11	S 25-36 W	172.26
12	S 27-35 W	52.44
13	S 26-02 E	29.53
14	S 00-53 E	71.22
15	S 57-17 W	20.15
16	S 00-26 E	27.76

1" = 200'  
 scale 200 0 200 400 feet

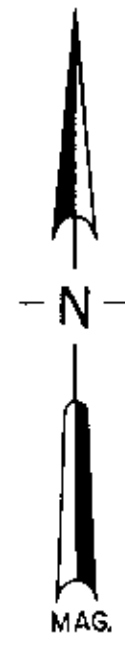

I HEREBY CERTIFY THAT THE RATIO OF PRECISION OF THE FIELD SURVEY IS 1/8000 AS SHOWN HEREON AND THE AREA WAS DETERMINED BY THE COORDINATE METHOD OF AREA CALCULATION.

*Thomas D. Lindsey*  
 SIGNATURE  
 9-2-1980  
 DATE

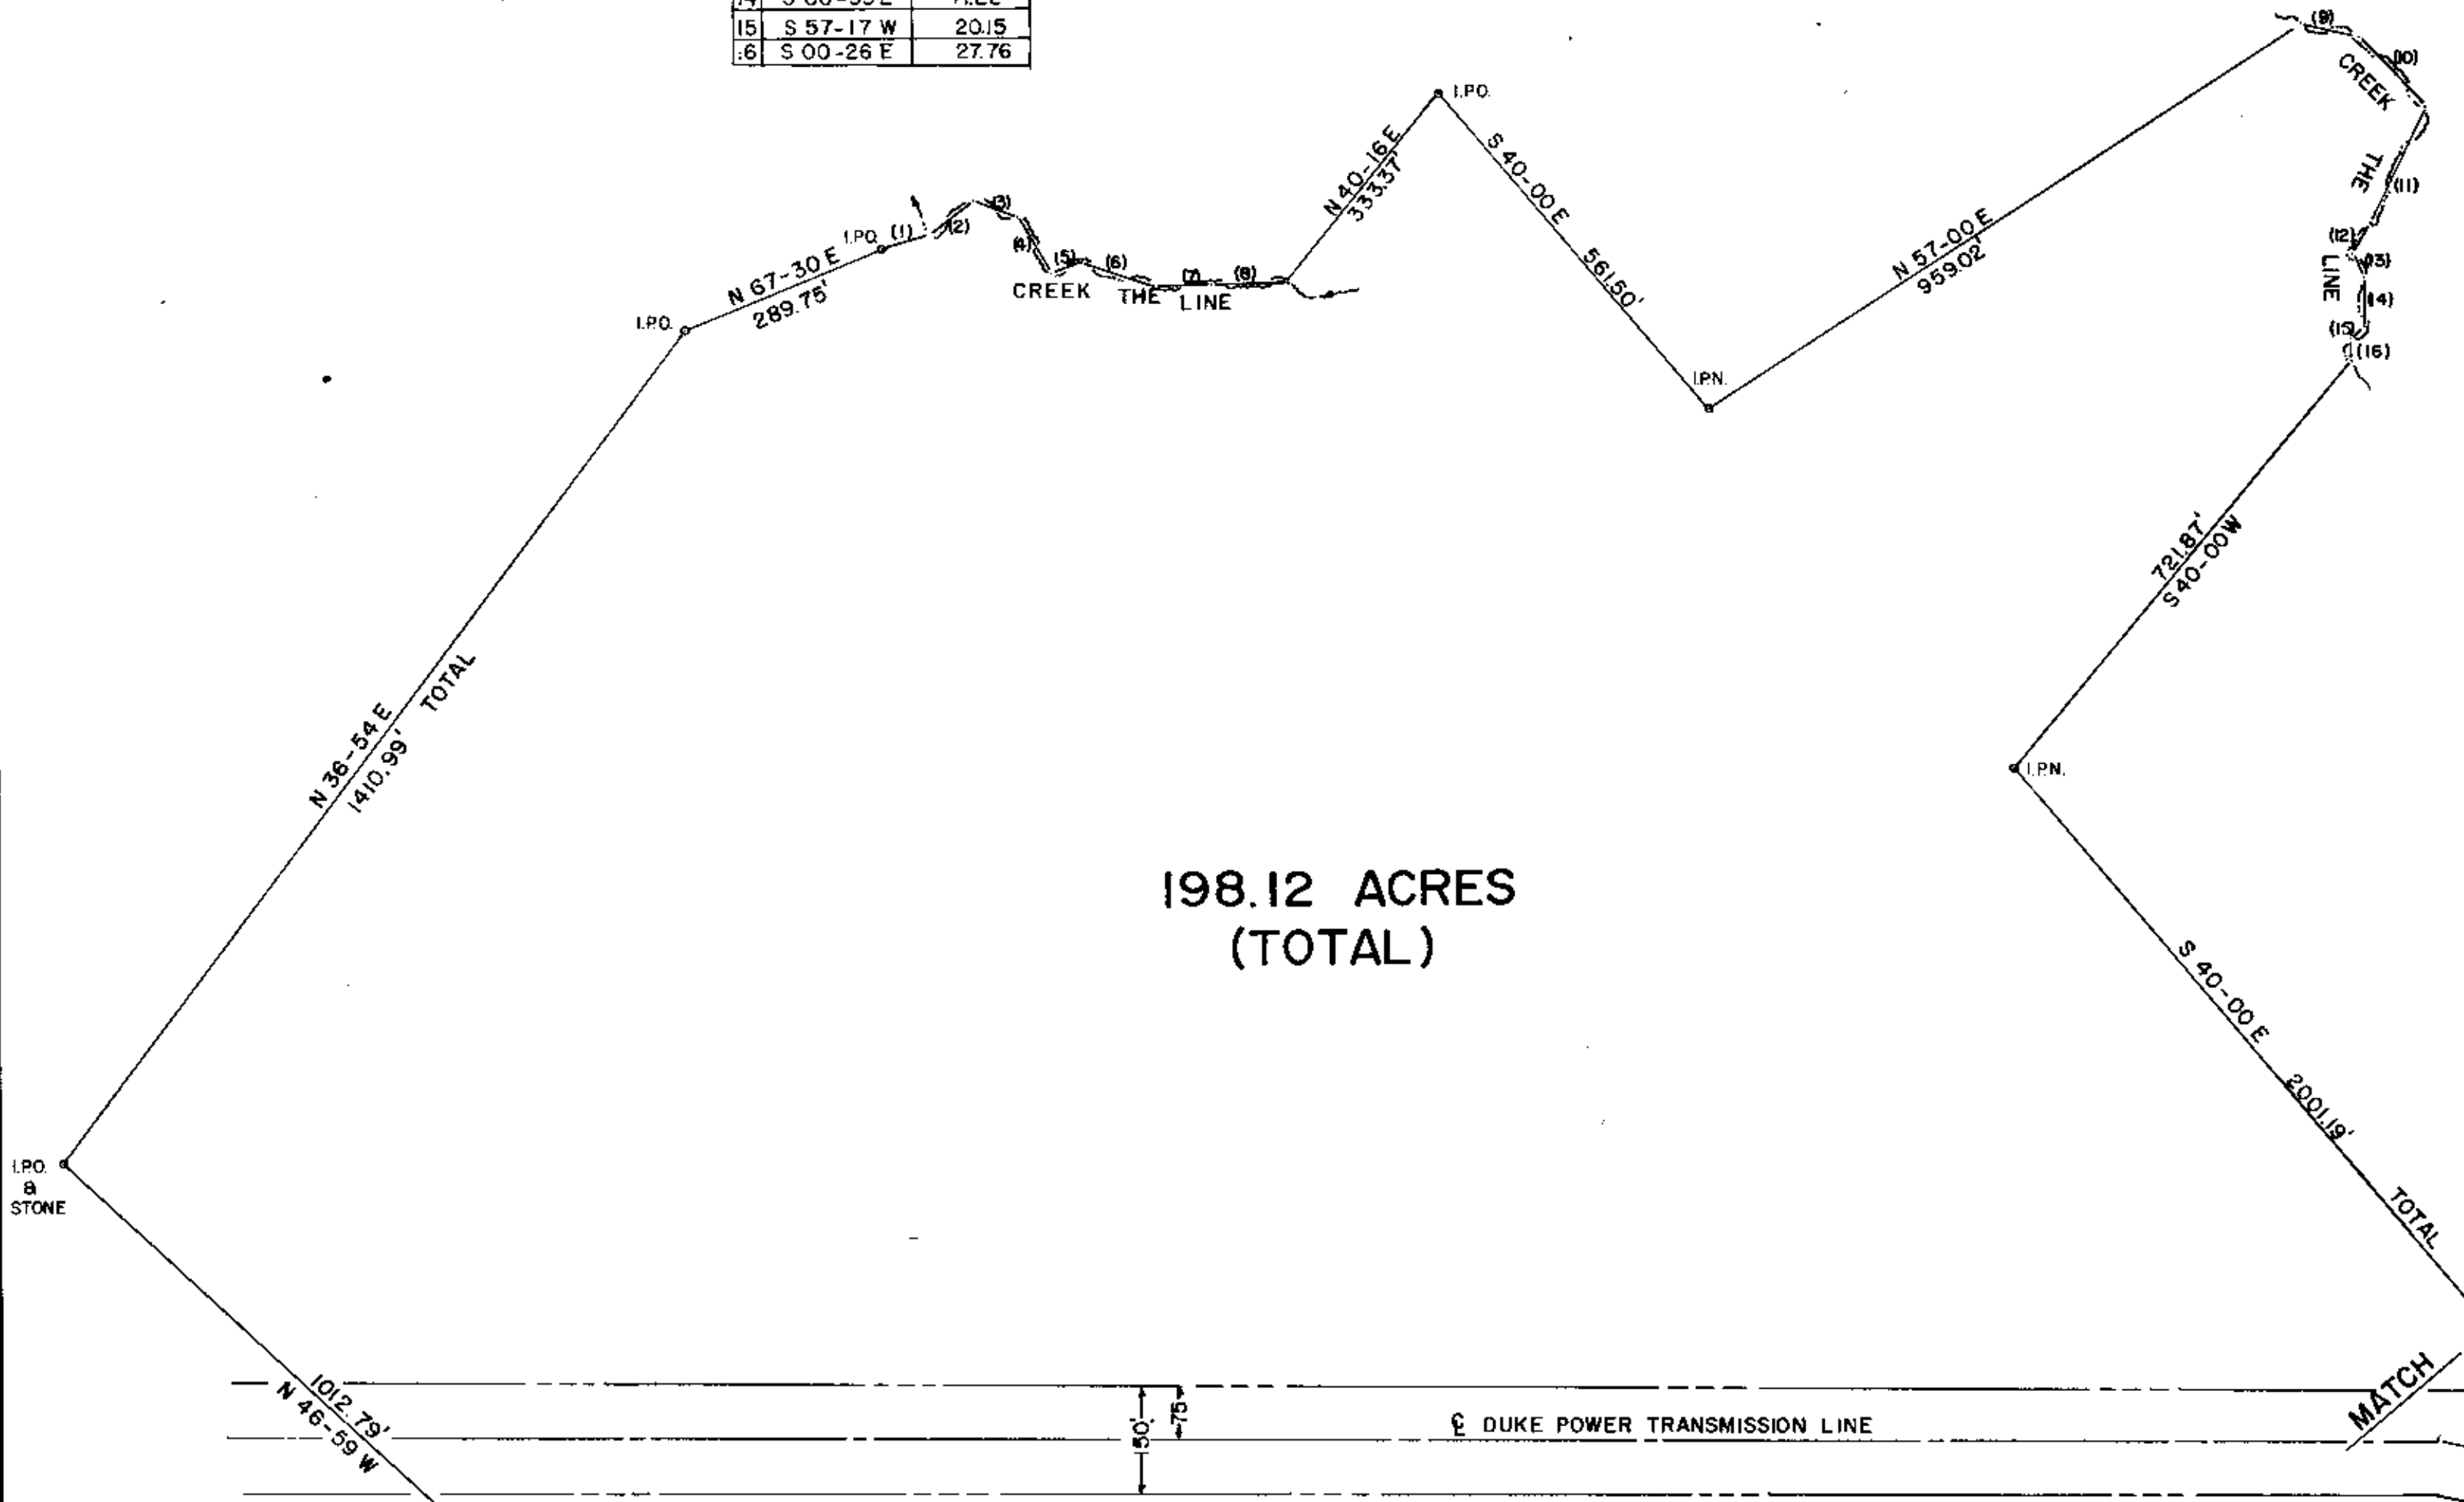

198.12 ACRES  
(TOTAL)

FILED  
 GREENVILLE CO. S.C.  
 APR 9 11 38 AM '81  
 DONALD S. TANKERSLEY  
 R.M.C.

8-N-13

APR 9 1981

28412

BLACKBERRY VALLEY LANDFILL		
SCALE: 1"=200'	APPROVED BY	DRAWN BY TDL
DATE: 27 AUG 80		SHEET 2 OF 2
SURVEYED FOR		
GREENVILLE COUNTY		
LINDSEY & ASSOCIATES		DRAWING NUMBER 1284

VIRGINIA T. WHITMIRE  
 GREENVILLE COUNTY TREASURER  
 FEE EXEMPT  
 COUNTY DEPARTMENT