
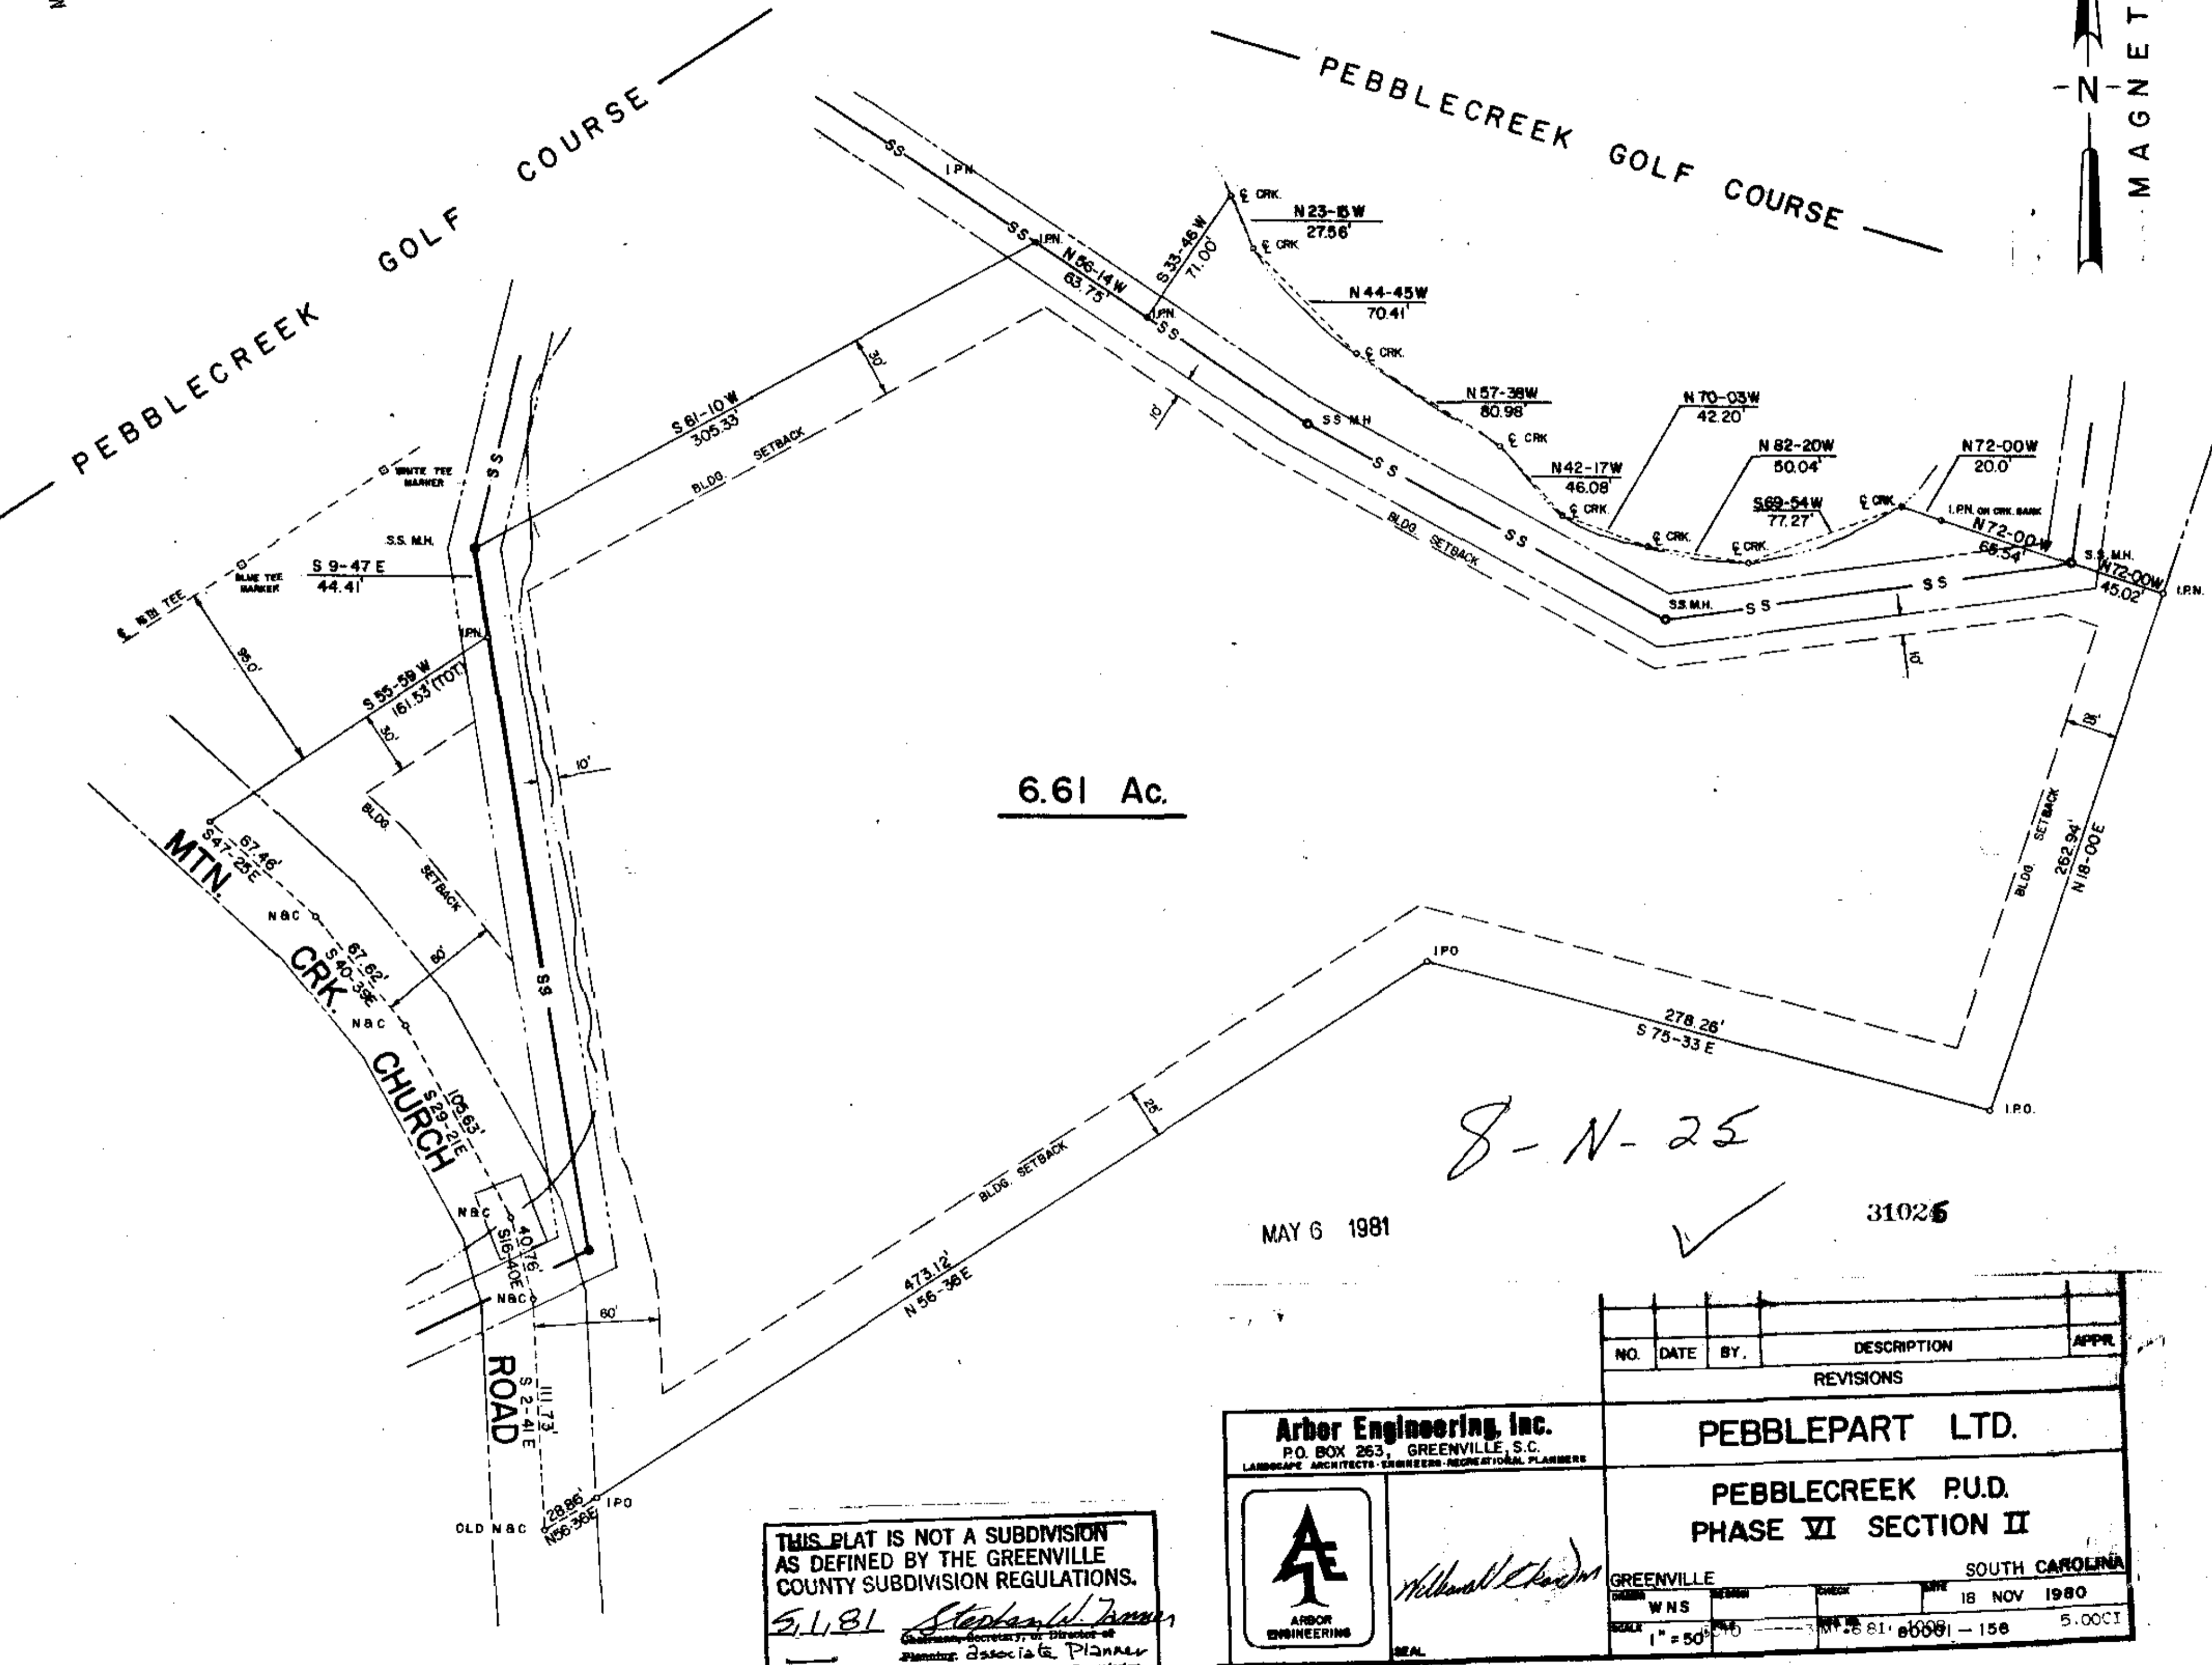


MICROFILMED

FILED
GREENVILLE, S.C.
MAY 6 10 48 AM '81
DONNIE S. TANKERSLEY
R.M.C.

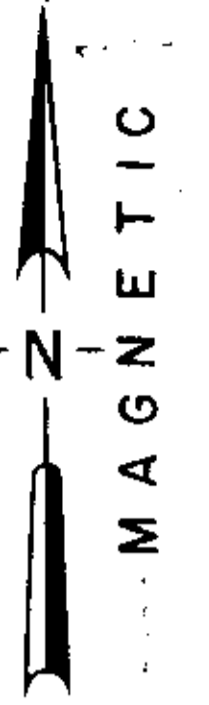

6.61 Ac.

8-N-25

MAY 6 1981

31026

THIS PLAT IS NOT A SUBDIVISION
AS DEFINED BY THE GREENVILLE
COUNTY SUBDIVISION REGULATIONS.
S.L.B.L. *Stephen W. Brown*
Chairman, Secretary, or Director of
Planning, Associate Planner
Greenville County Planning Commission

Arbor Engineering, Inc.
P.O. BOX 263, GREENVILLE, S.C.
LANDSCAPE ARCHITECTS · ENGINEERS · RECREATIONAL PLANNERS



Michael W. ...
SEAL

NO.	DATE	BY.	DESCRIPTION	APPR.
REVISIONS				
PEBBLEPART LTD.				
PEBBLECREEK P.U.D. PHASE VI SECTION II				
GREENVILLE			SOUTH CAROLINA	
DESIGNED WNS	DRAWN	CHECKED	DATE 18 NOV 1980	
SCALE 1" = 50'			PROJECT NO. 81-0001-158 5.00 CI	