
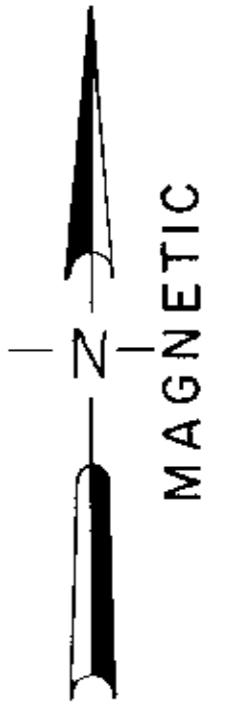


FILED
GREENVILLE CO. S.C.
JUL 21 2 33 PM '81
DONNIE S. TANKERSLEY
R.M.C.

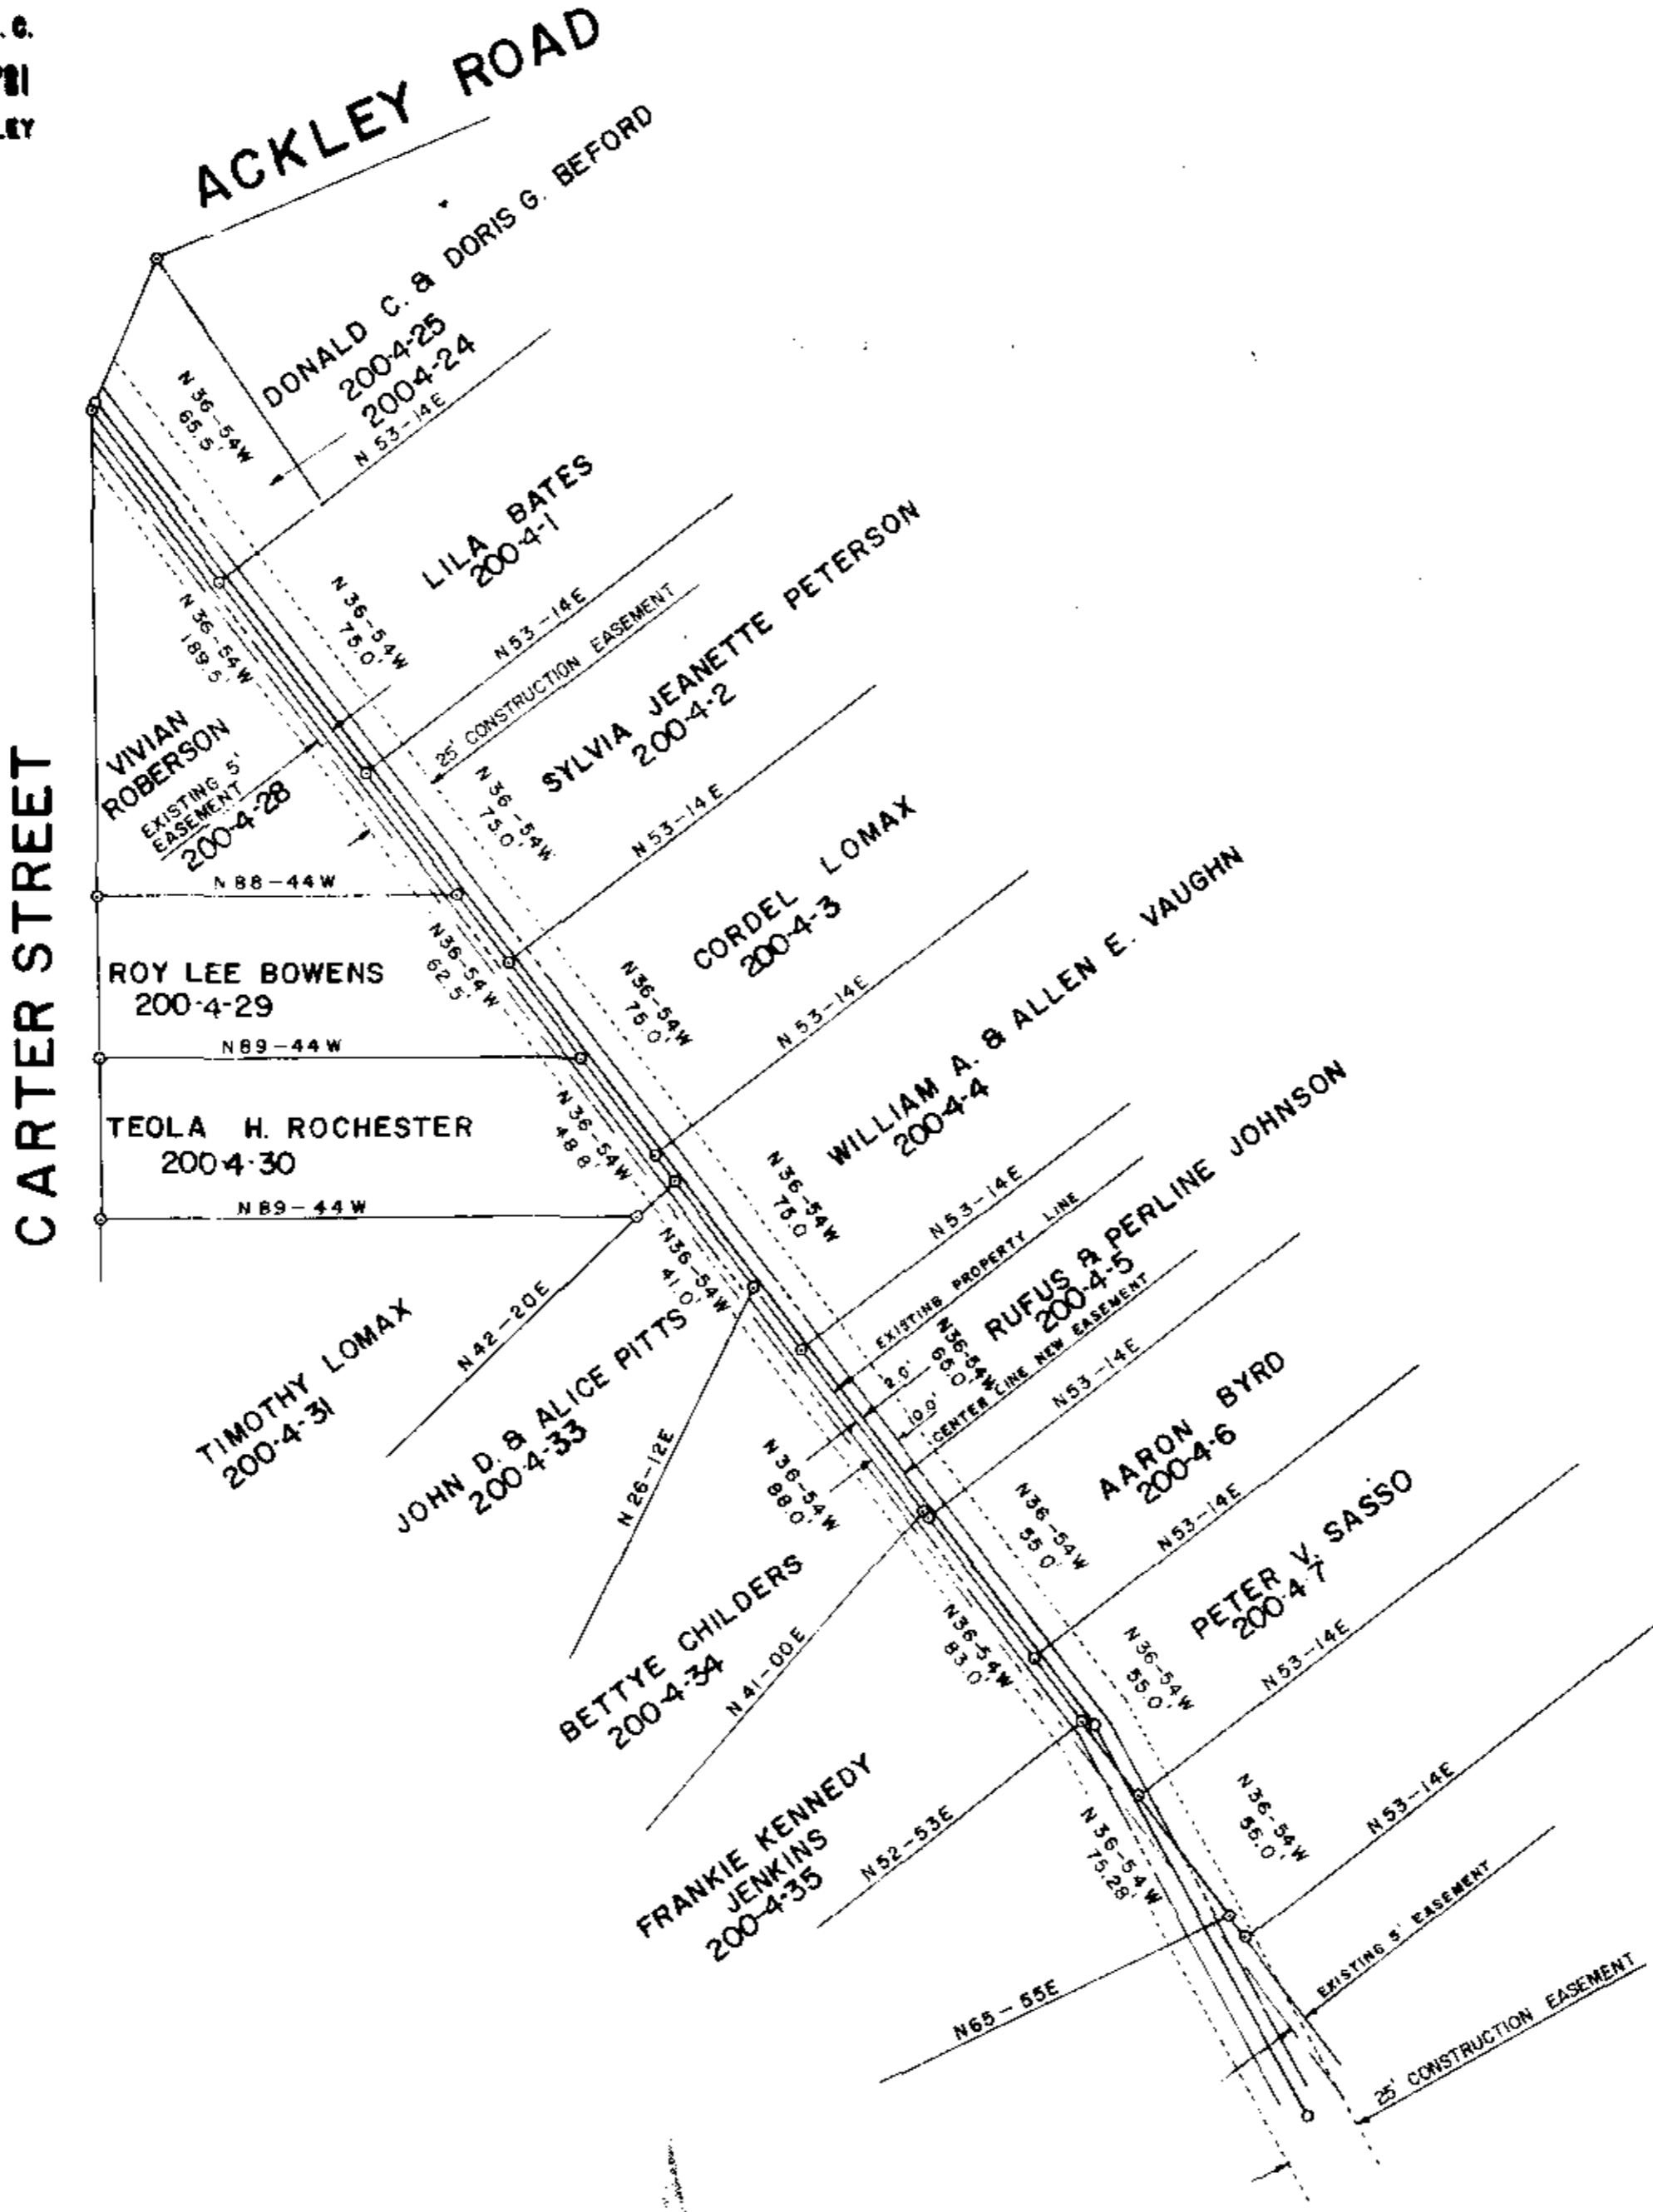


1832

8-N-54 ✓

JUL 21 1981

THIS PLAT IS NOT A SUBDIVISION AS DEFINED BY THE GREENVILLE COUNTY SUBDIVISION REGULATIONS.

7/21/81 *Donnie S. Tankersley*
Donnie S. Tankersley
Greenville County Planning Commission

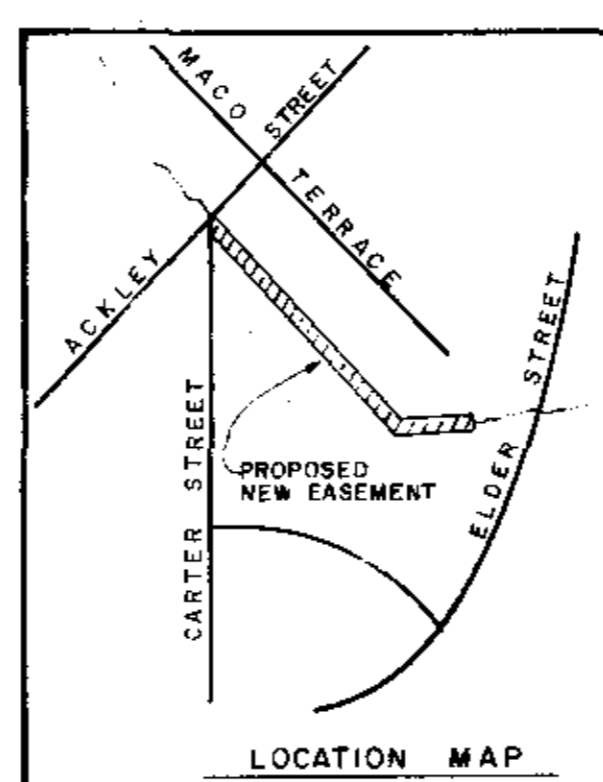

STORM DRAIN EASEMENT
CITY OF GREENVILLE STREET IMPROVEMENTS
CARTER ST. TO ELDER ST.
GREENVILLE SOUTH CAROLINA

0 50 100

TDL	TDL	TDL	18 MAY 80	1" = 50'
-----	-----	-----	-----------	----------

SHEET 1 OF 2

LINDSEY & ASSOCIATES
HWY. 253, RT. 1 TAYLORS, S.C. 29687

REFERENCES
PB P-51
PB DD-71
PB 11-107
PB 44-187

Thomas D. Lindsey