


FILED
 GREENVILLE CO. S.C.
 AUG 7 10 06 AM '81
 DONNIE TANKERSLEY
 R.M.C.

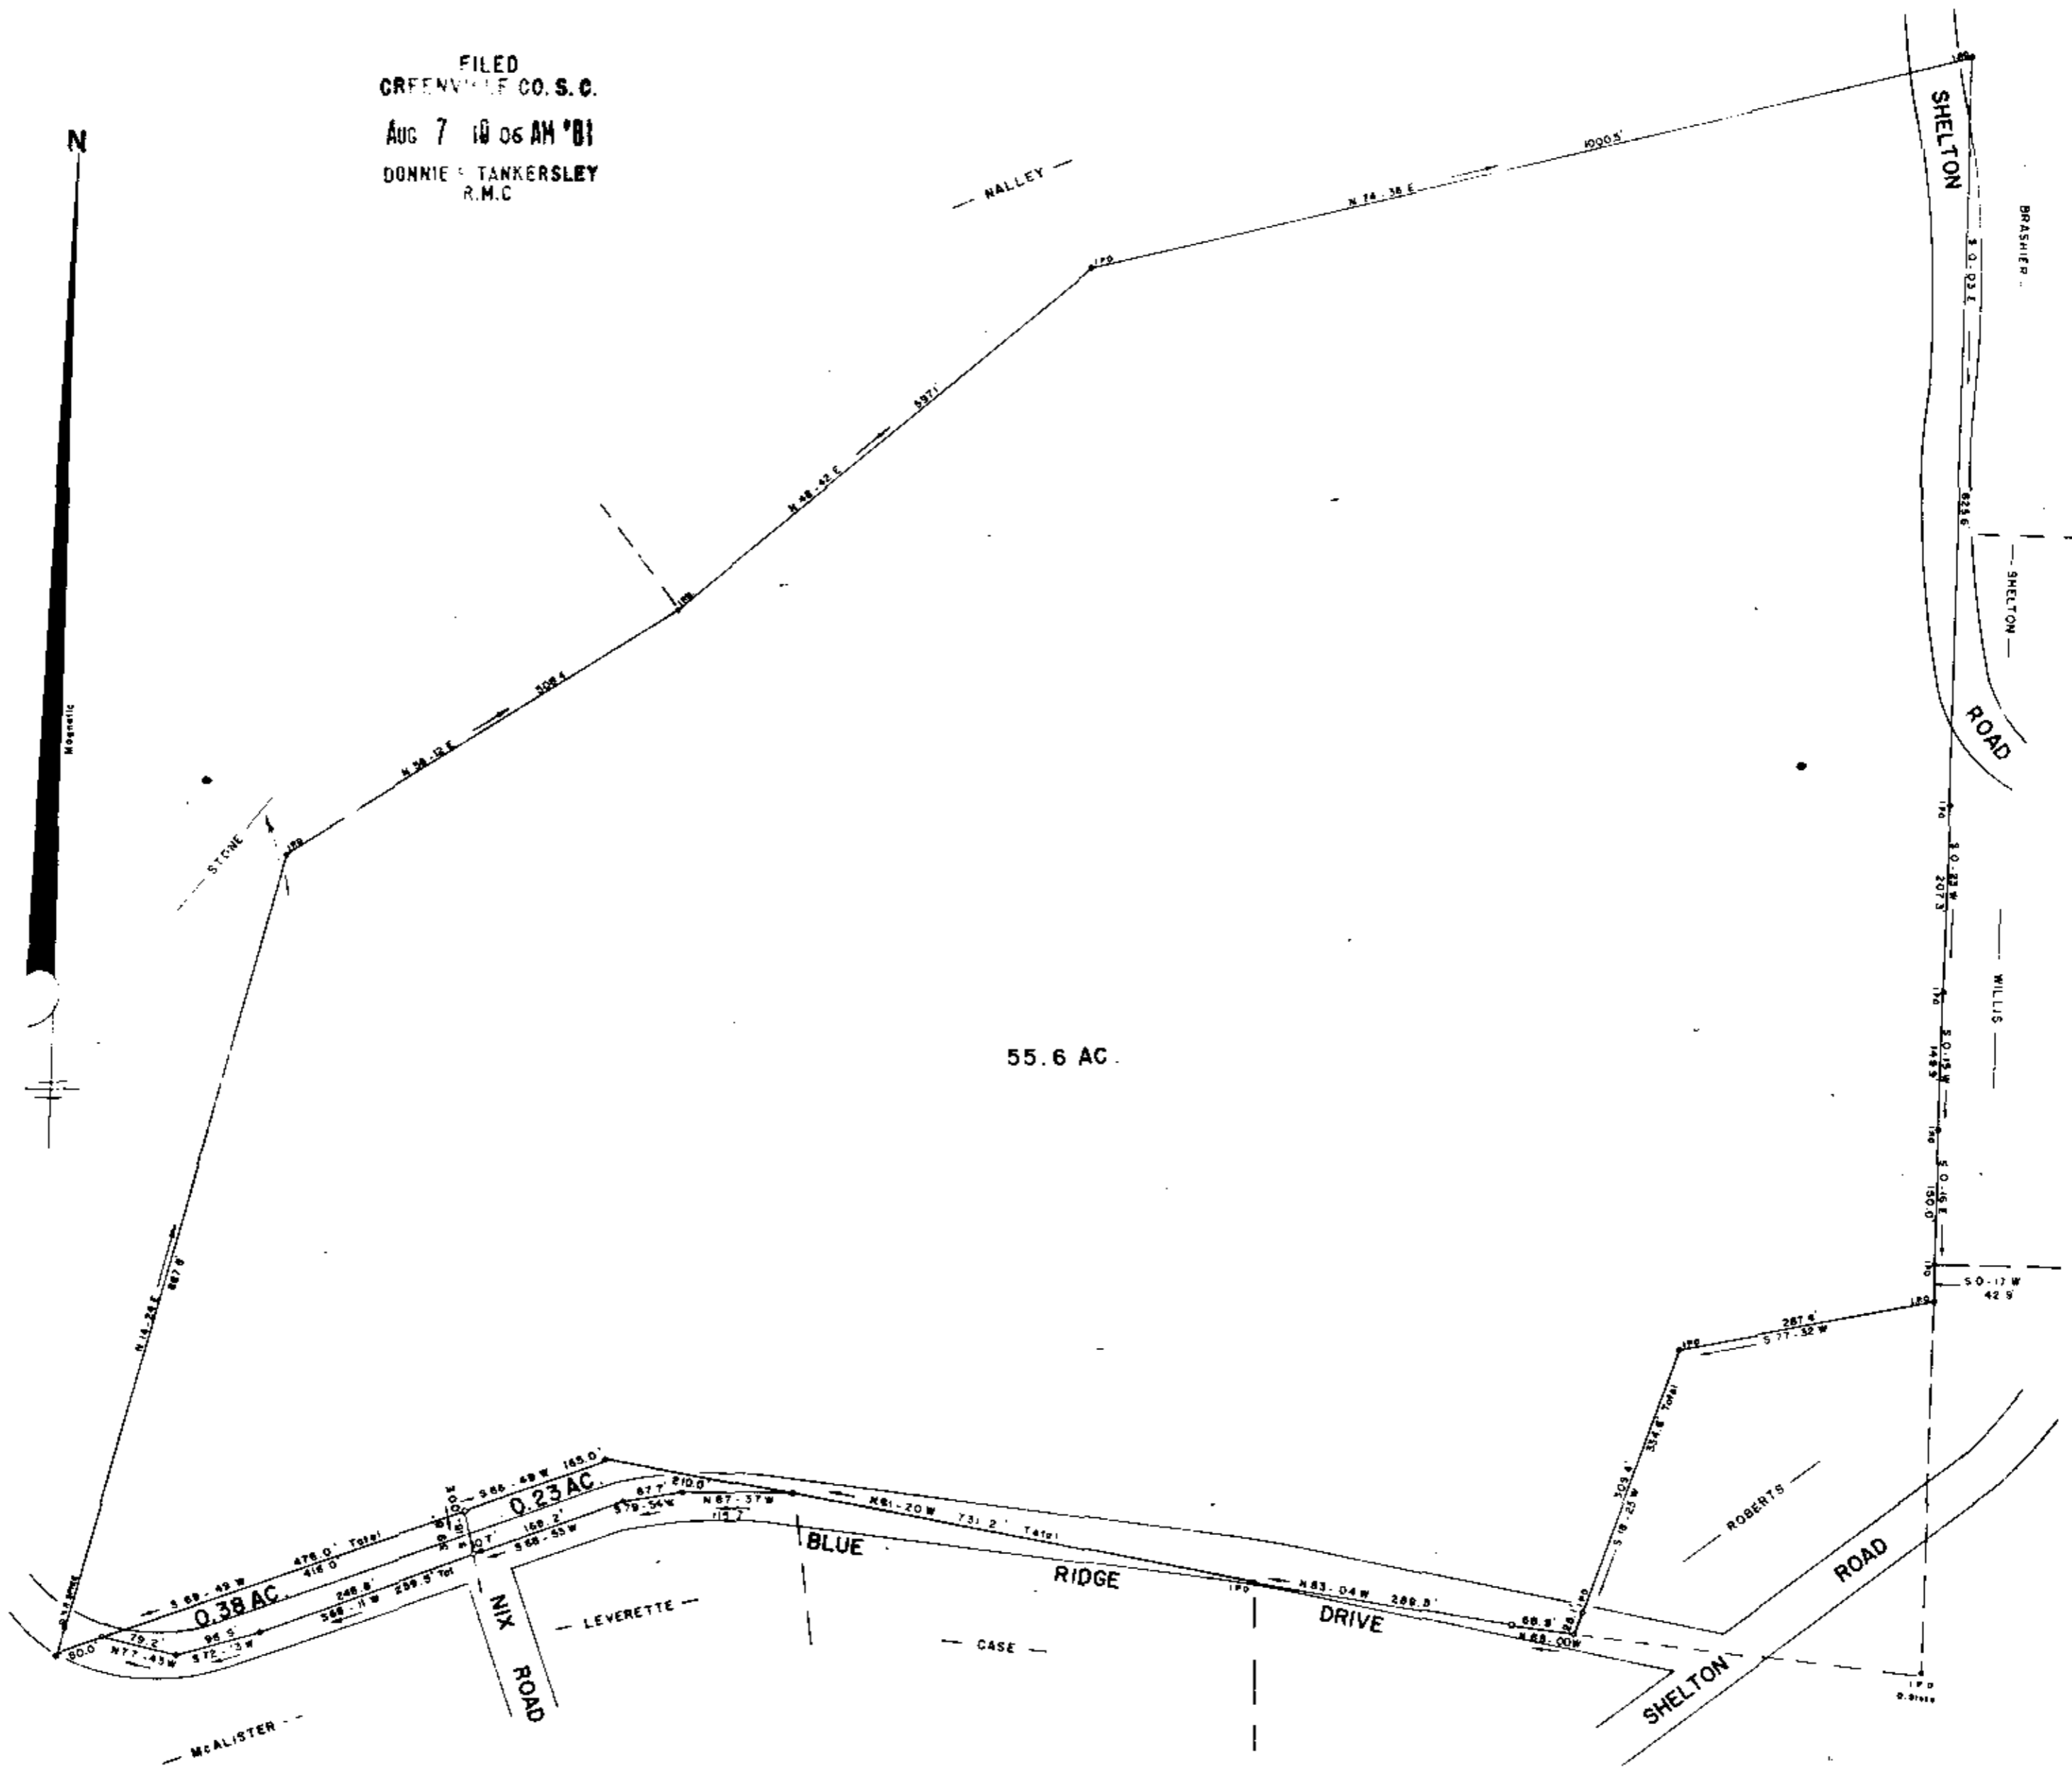

NOTES:
 0.38 AC. & 0.23 AC. TRACTS, INTENDED
 TO BECOME PORTION OF LARGER TRACT.


SURVEY FOR
 JOE C. MCKINNEY
 NEAR TRAVELERS REST GREENVILLE COUNTY
 SOUTH CAROLINA
 JULY 29, 1981

THIS PLAT IS NOT A SUBDIVISION
 AS DEFINED BY THE GREENVILLE
 COUNTY SUBDIVISION REGULATIONS.
 8/7/81 *J. J. Fisher*
 Chairman, Secretary, or Director of
 Planning
 Greenville County Planning Commission

AUG 7 1981

8-7-75

3598

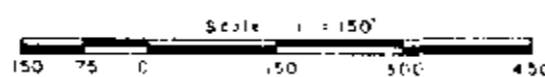

WILLIAMS & PLUMBLEE, INC.
 ENGINEERING AND LAND SURVEYING
 100 MAIN STREET
 TRAVELERS REST, S.C. 29689
 PHONE (803) 824-1987



GOTO --- 1 AU 6 81 1266

5-0001