
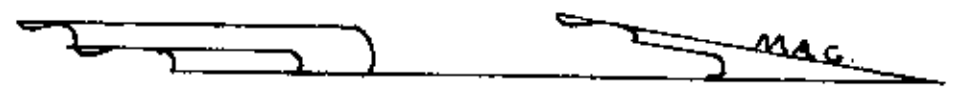


MICROFILMED

FILED  
GREENVILLE CO. S. C.  
SEP 16 10 27 AM '81  
DONNIE S. TANKERSLEY  
R.M.C.

FILED  
GREENVILLE CO. S. C.  
SEP 16 10 27 AM '81  
DONNIE S. TANKERSLEY  
R.M.C.

UNRECORDED

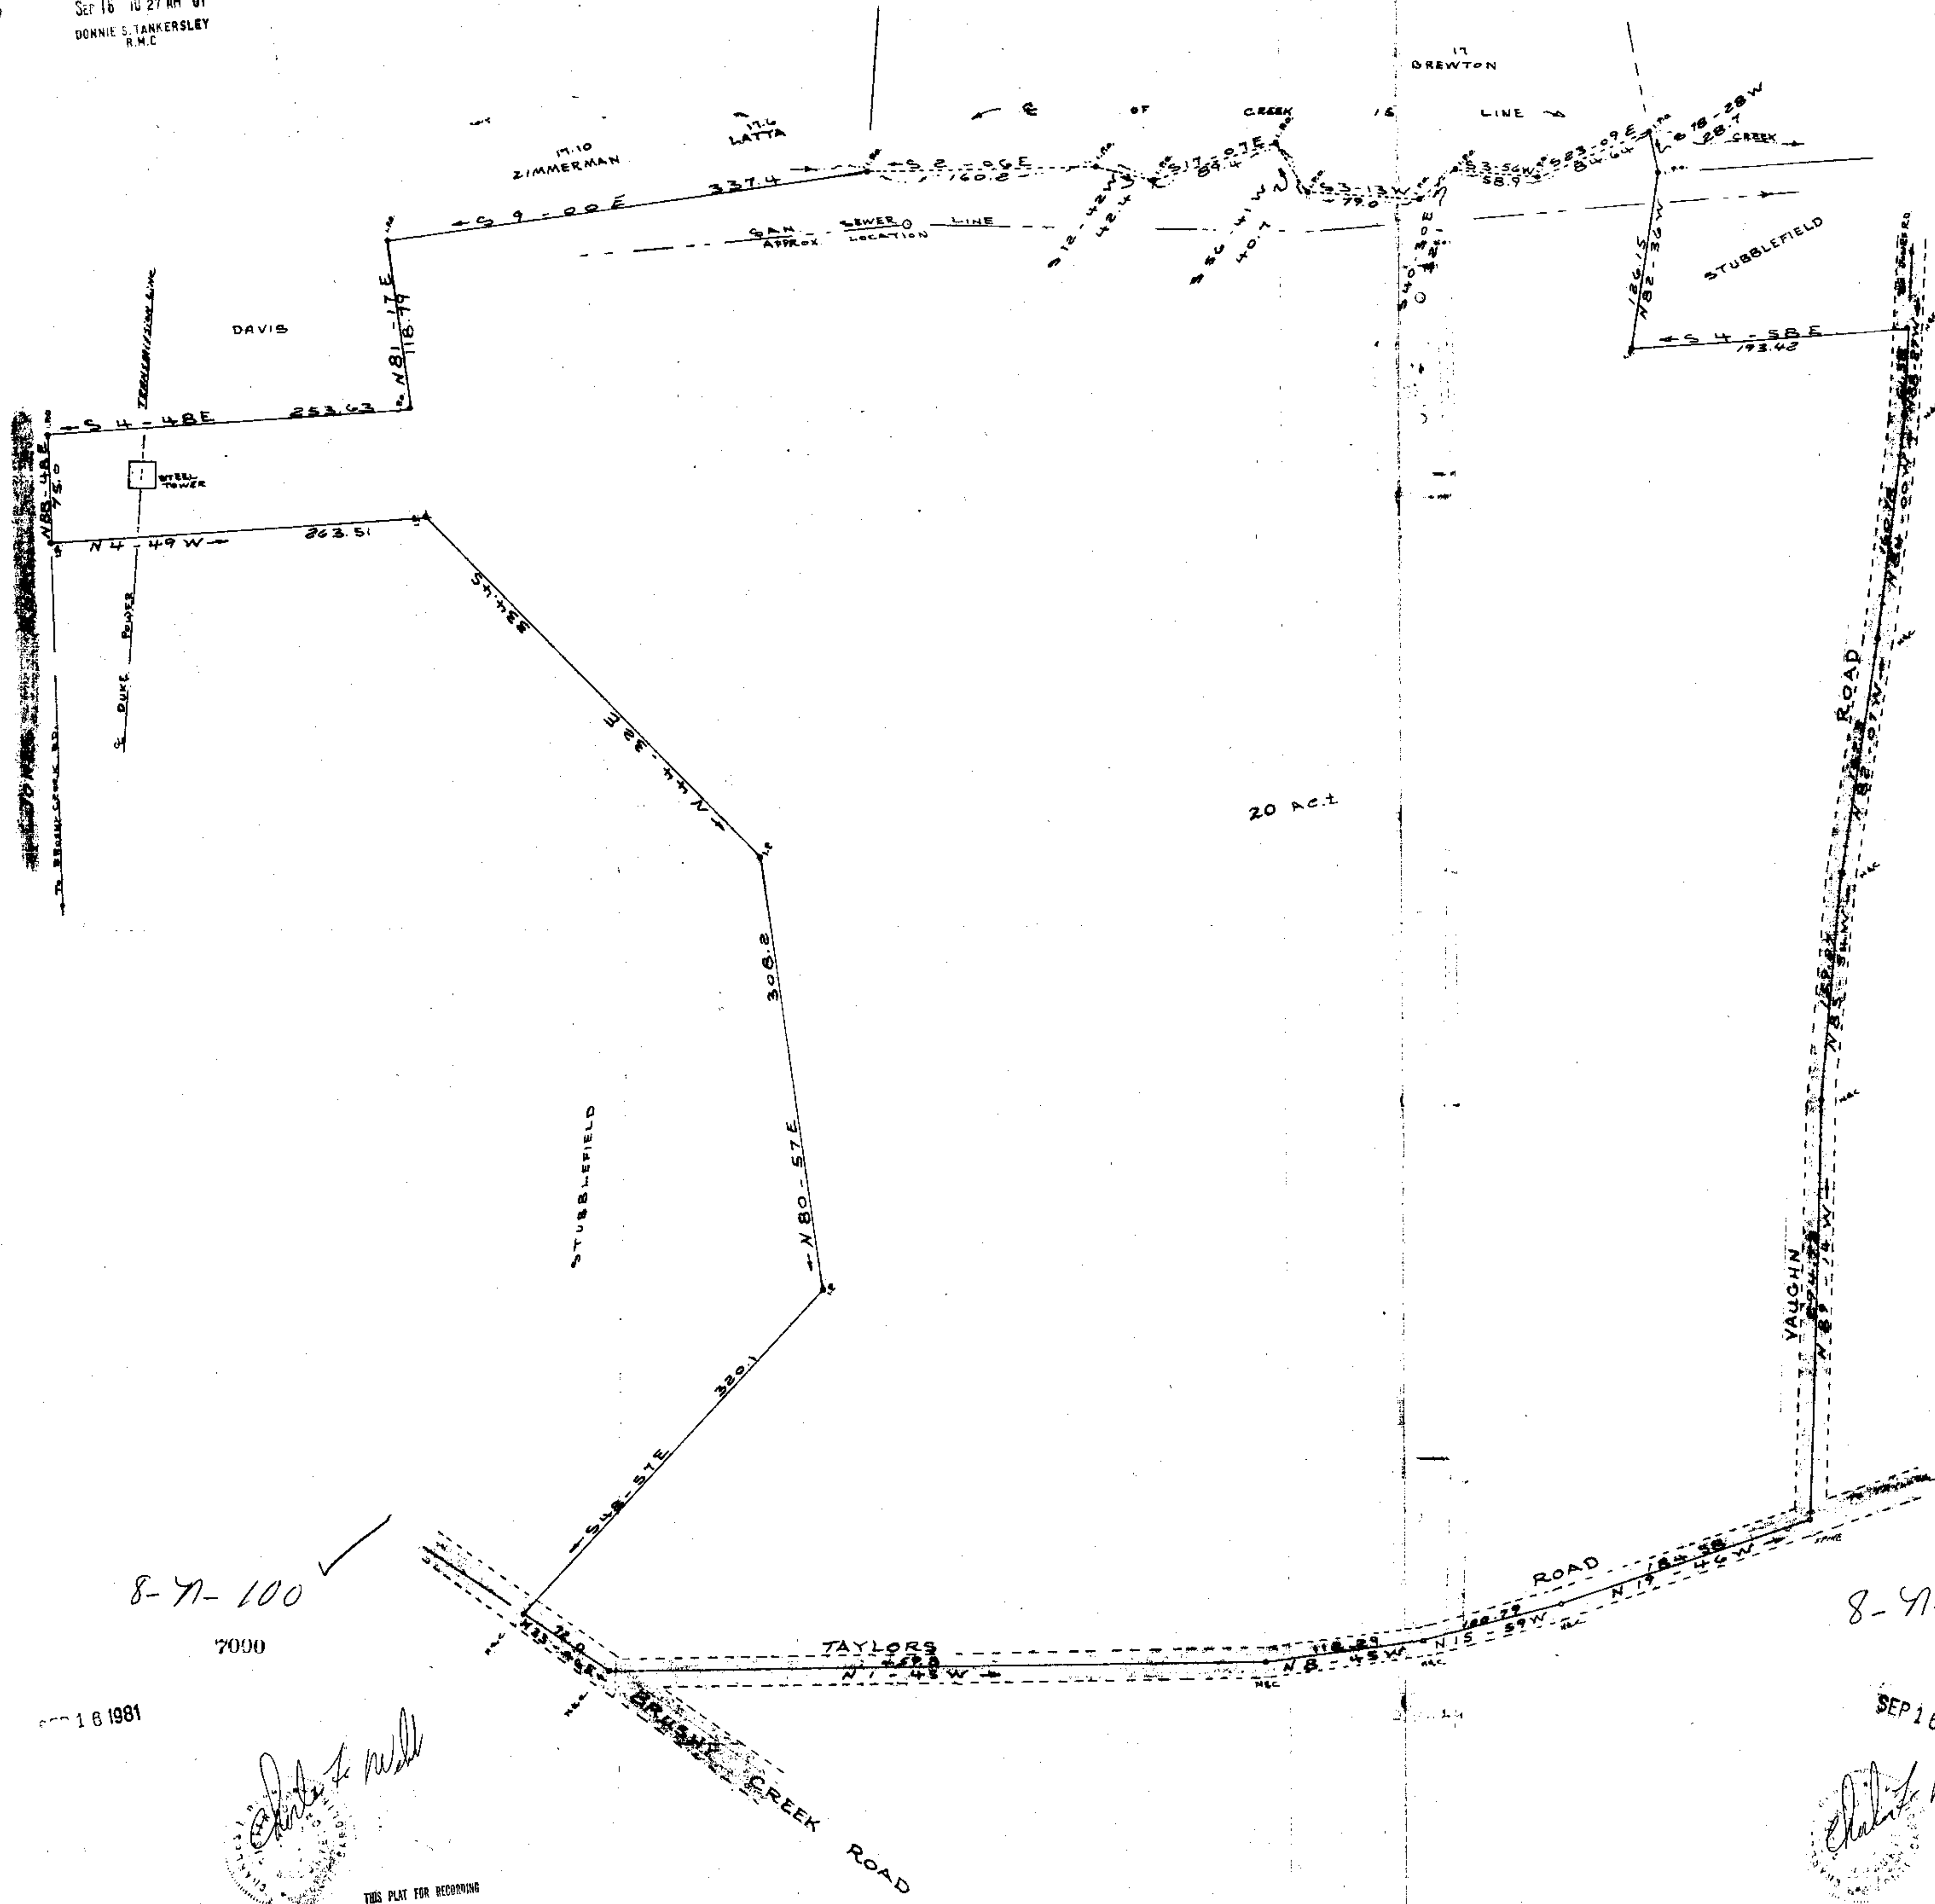



PLAT FOR  
Y. M. C. A. OF  
GREATER GREENVILLE INC.  
NEAR TAYLORS  
GREENVILLE COUNTY S. C.  
WEBB SURVEYING & MAPPING CO.  
SCALE 1" = 60'  
JULY 1981

8-7-100  
7000

8-7-99  
7000

SEP 16 1981

SEP 16 1981

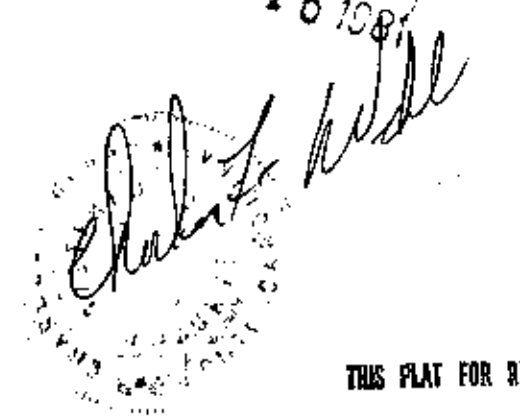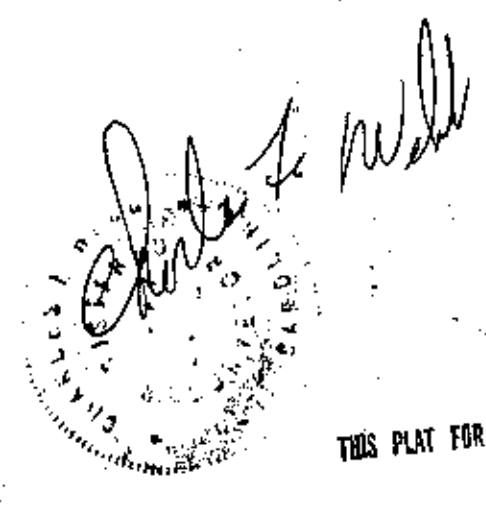

THIS PLAT FOR RECORDING

THIS PLAT FOR RECORDING

ALK. BK. REC. 528.5-124

1000 189155 1571681 1000 1000