


Note: Reference  
Plat Book LLL, Page 49

FILED  
GREENVILLE CO. S. C.  
JUN 25 2 14 PM '81  
DONNIE S. TANKERSLEY  
R.M.C.

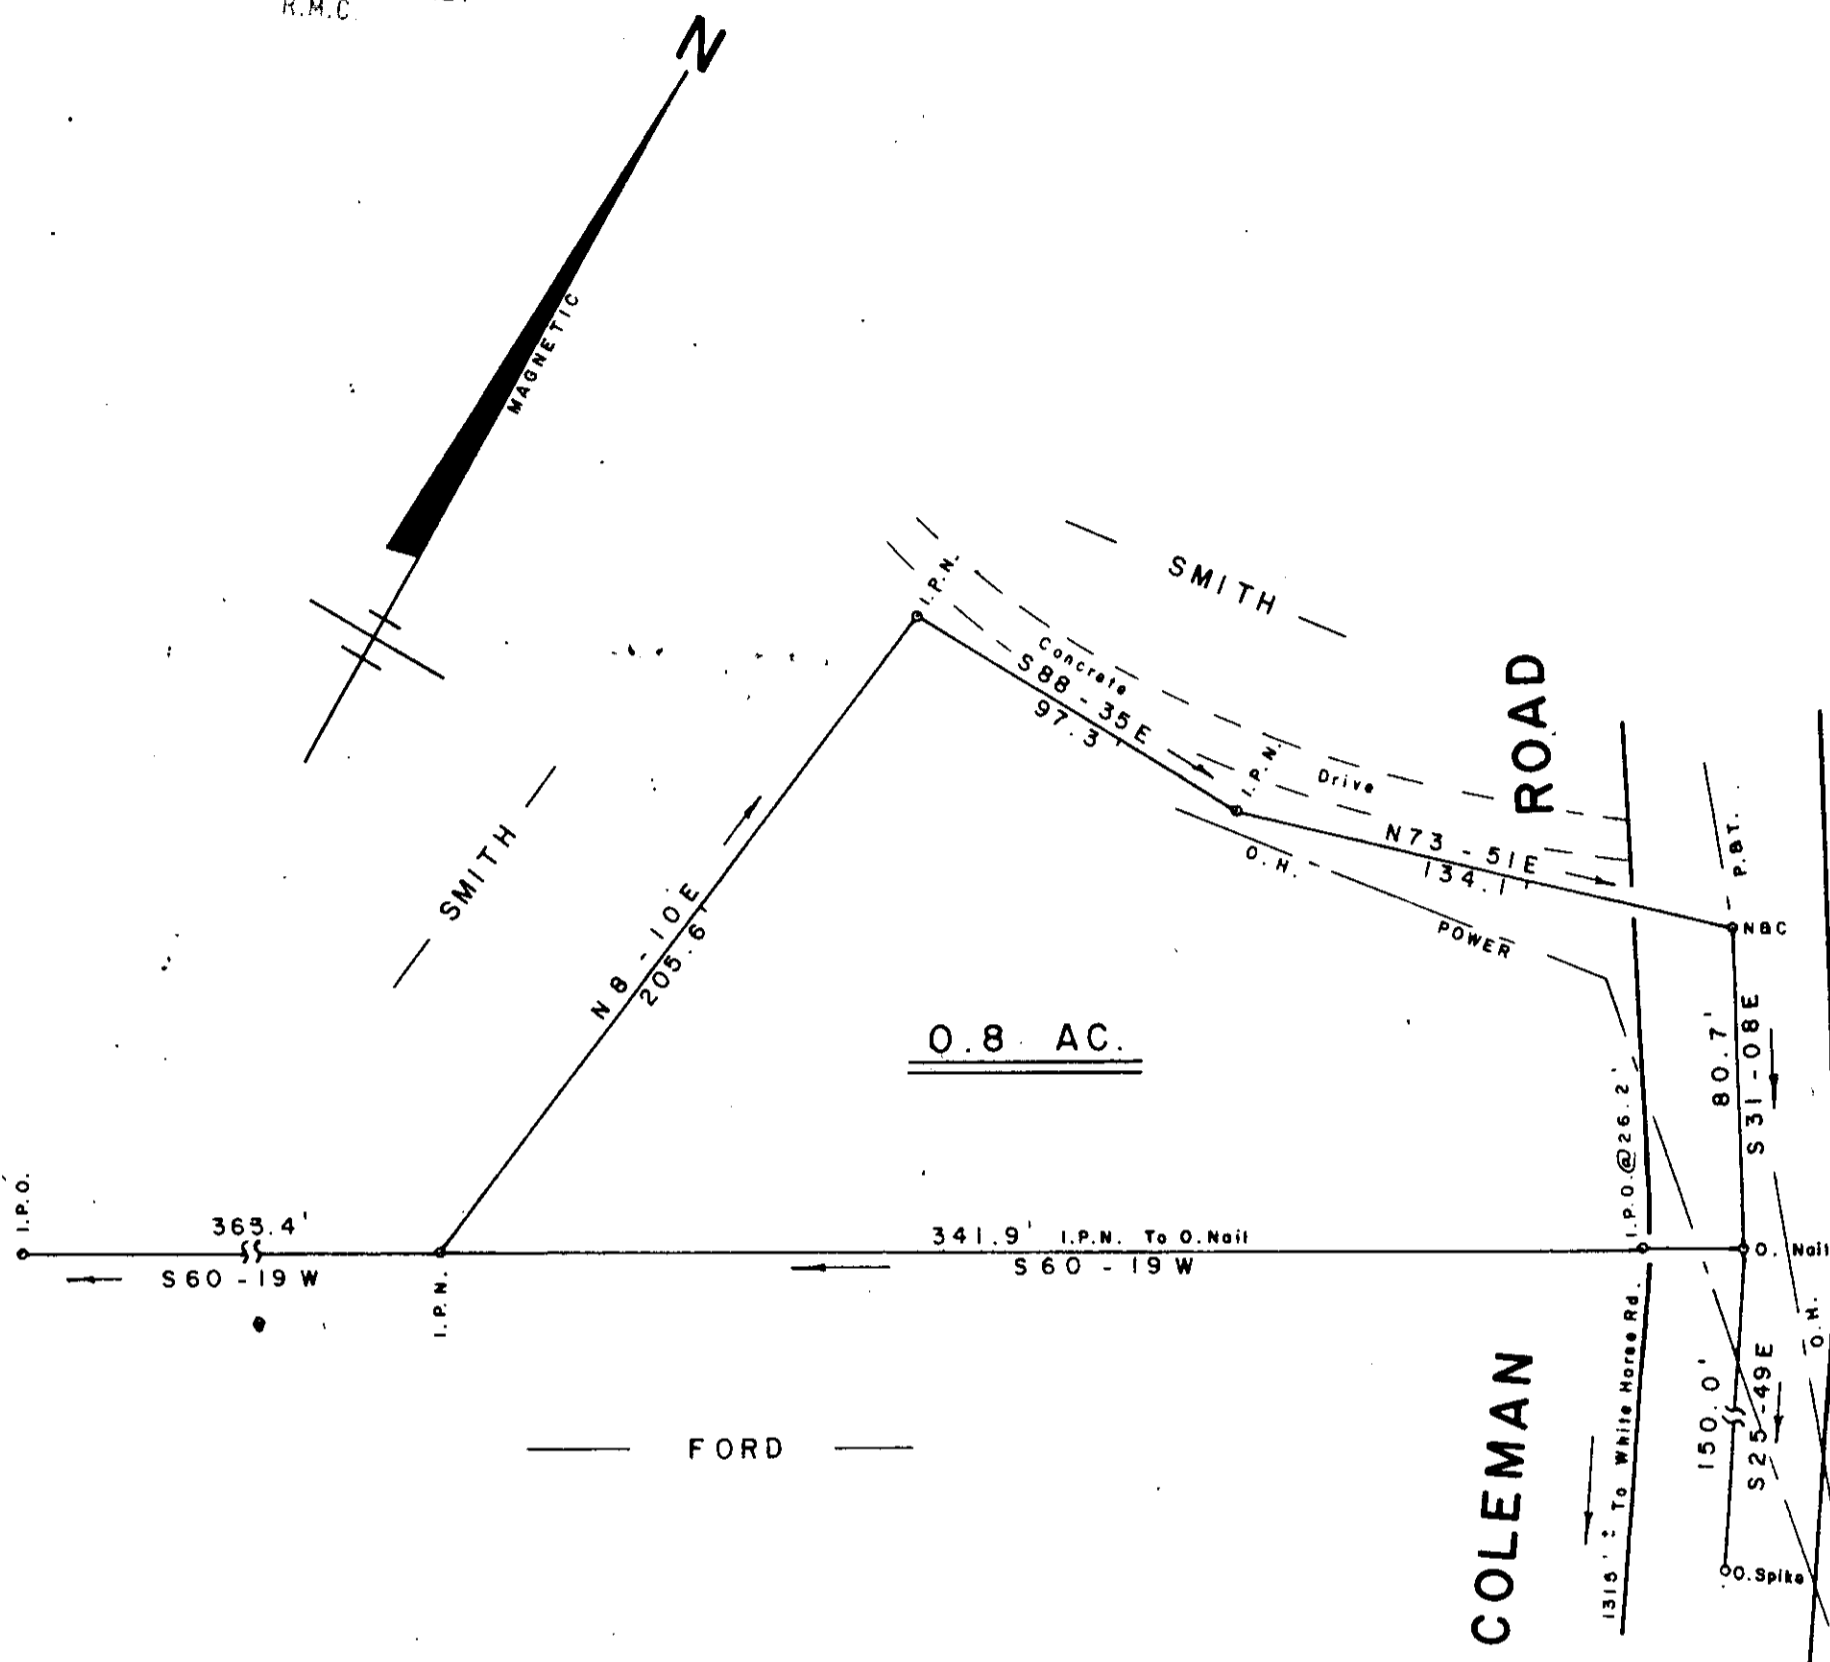

# SURVEY FOR SANDRA JEAN POWELL


NEAR MARIETTA JUN 25 1981  
GREENVILLE COUNTY  
SOUTH CAROLINA  
JUNE 9, 1981

8-Q-38 ✓

35784

I Hereby Certify That The Ratio Of Precision Of The Field Survey Is 1/5000+ As Shown Hereon And The Area Was Determined By D.M.D. Method.

*Jeffery M. Plumblee* R.L.S. No. 7881

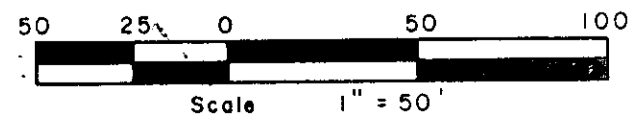

**WILLIAMS & PLUMBLEE, INC.**  
ENGINEERING AND LAND SURVEYING

15 S. MAIN STREET  
JEFFERY M. PLUMBLEE, TRAVELERS REST, S. C. 29690  
R.L.S. PHONE (803) 834-7955

Pt. 504.2 - 1 - 43.6'

500 8 22811801