


FILED  
GREENVILLE CO. S. C.  
JUL 28 1 57 PM '81  
DONNIE S. TANKERSLEY  
R.M.C.

MICROFILMED

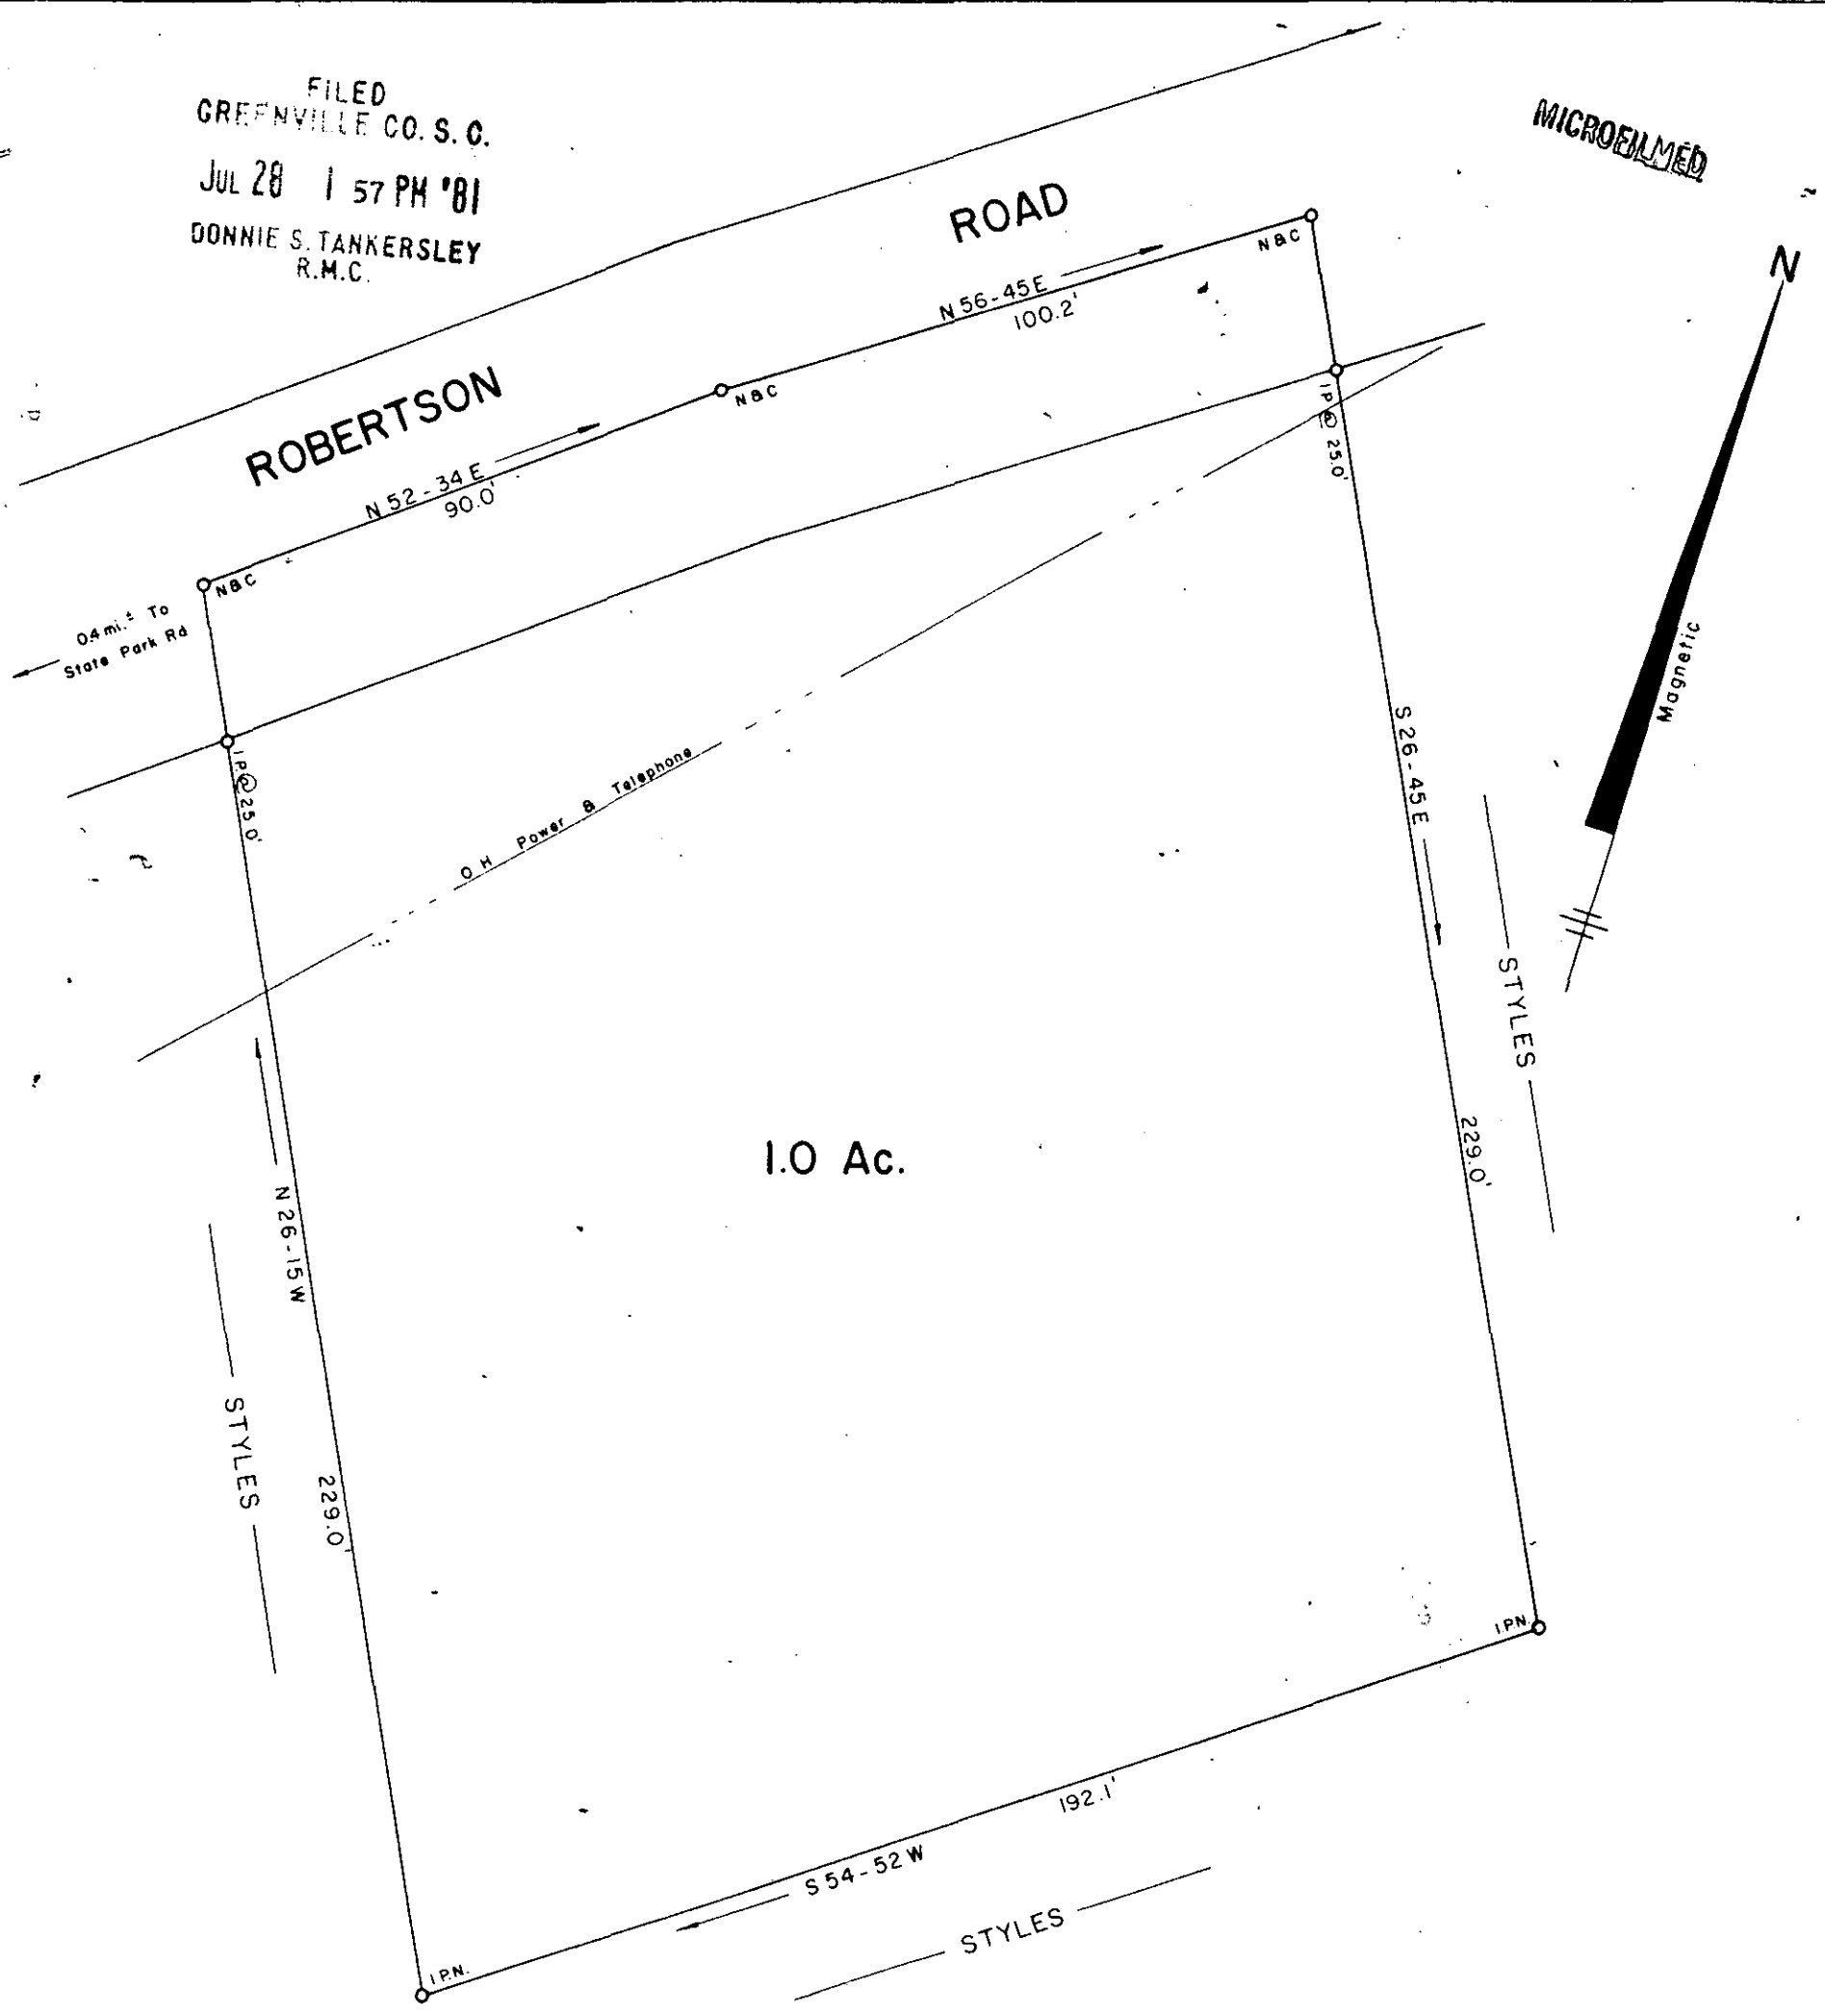

1.0 Ac.

SURVEY FOR  
**MARION R. GOLDSMITH**  
**MARY J. GOLDSMITH**  
 NEAR TRAVLERES REST


GREENVILLE COUNTY  
 SOUTH CAROLINA  
 JULY 13, 1981

JUL 28 1981

8-Q-52

2462

SCALE: 1" = 30'

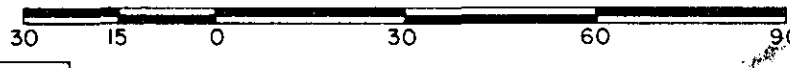

WILLIAMS & PLUMBLEE, INC.  
 ENGINEERING AND LAND SURVEYING

155 MAIN STREET  
 GREENVILLE, SOUTH CAROLINA 29600  
 PHONE (803) 834-7955

500.2 - 1 - Pt 6  
 F.B. 41

"I hereby certify that the ratio of precision of the field survey is 1/5000 as shown hereon and the area was determined by D.M.D. method of area calculation."

SOUTH CAROLINA REGISTERED PROFESSIONAL SURVEYOR  
 No 7881