


MICROFILMED

FILED
GREENVILLE CO. S. C.
SEP 14 11 23 AM '81
DONNIE S. TANKERSLEY
R.M.C.

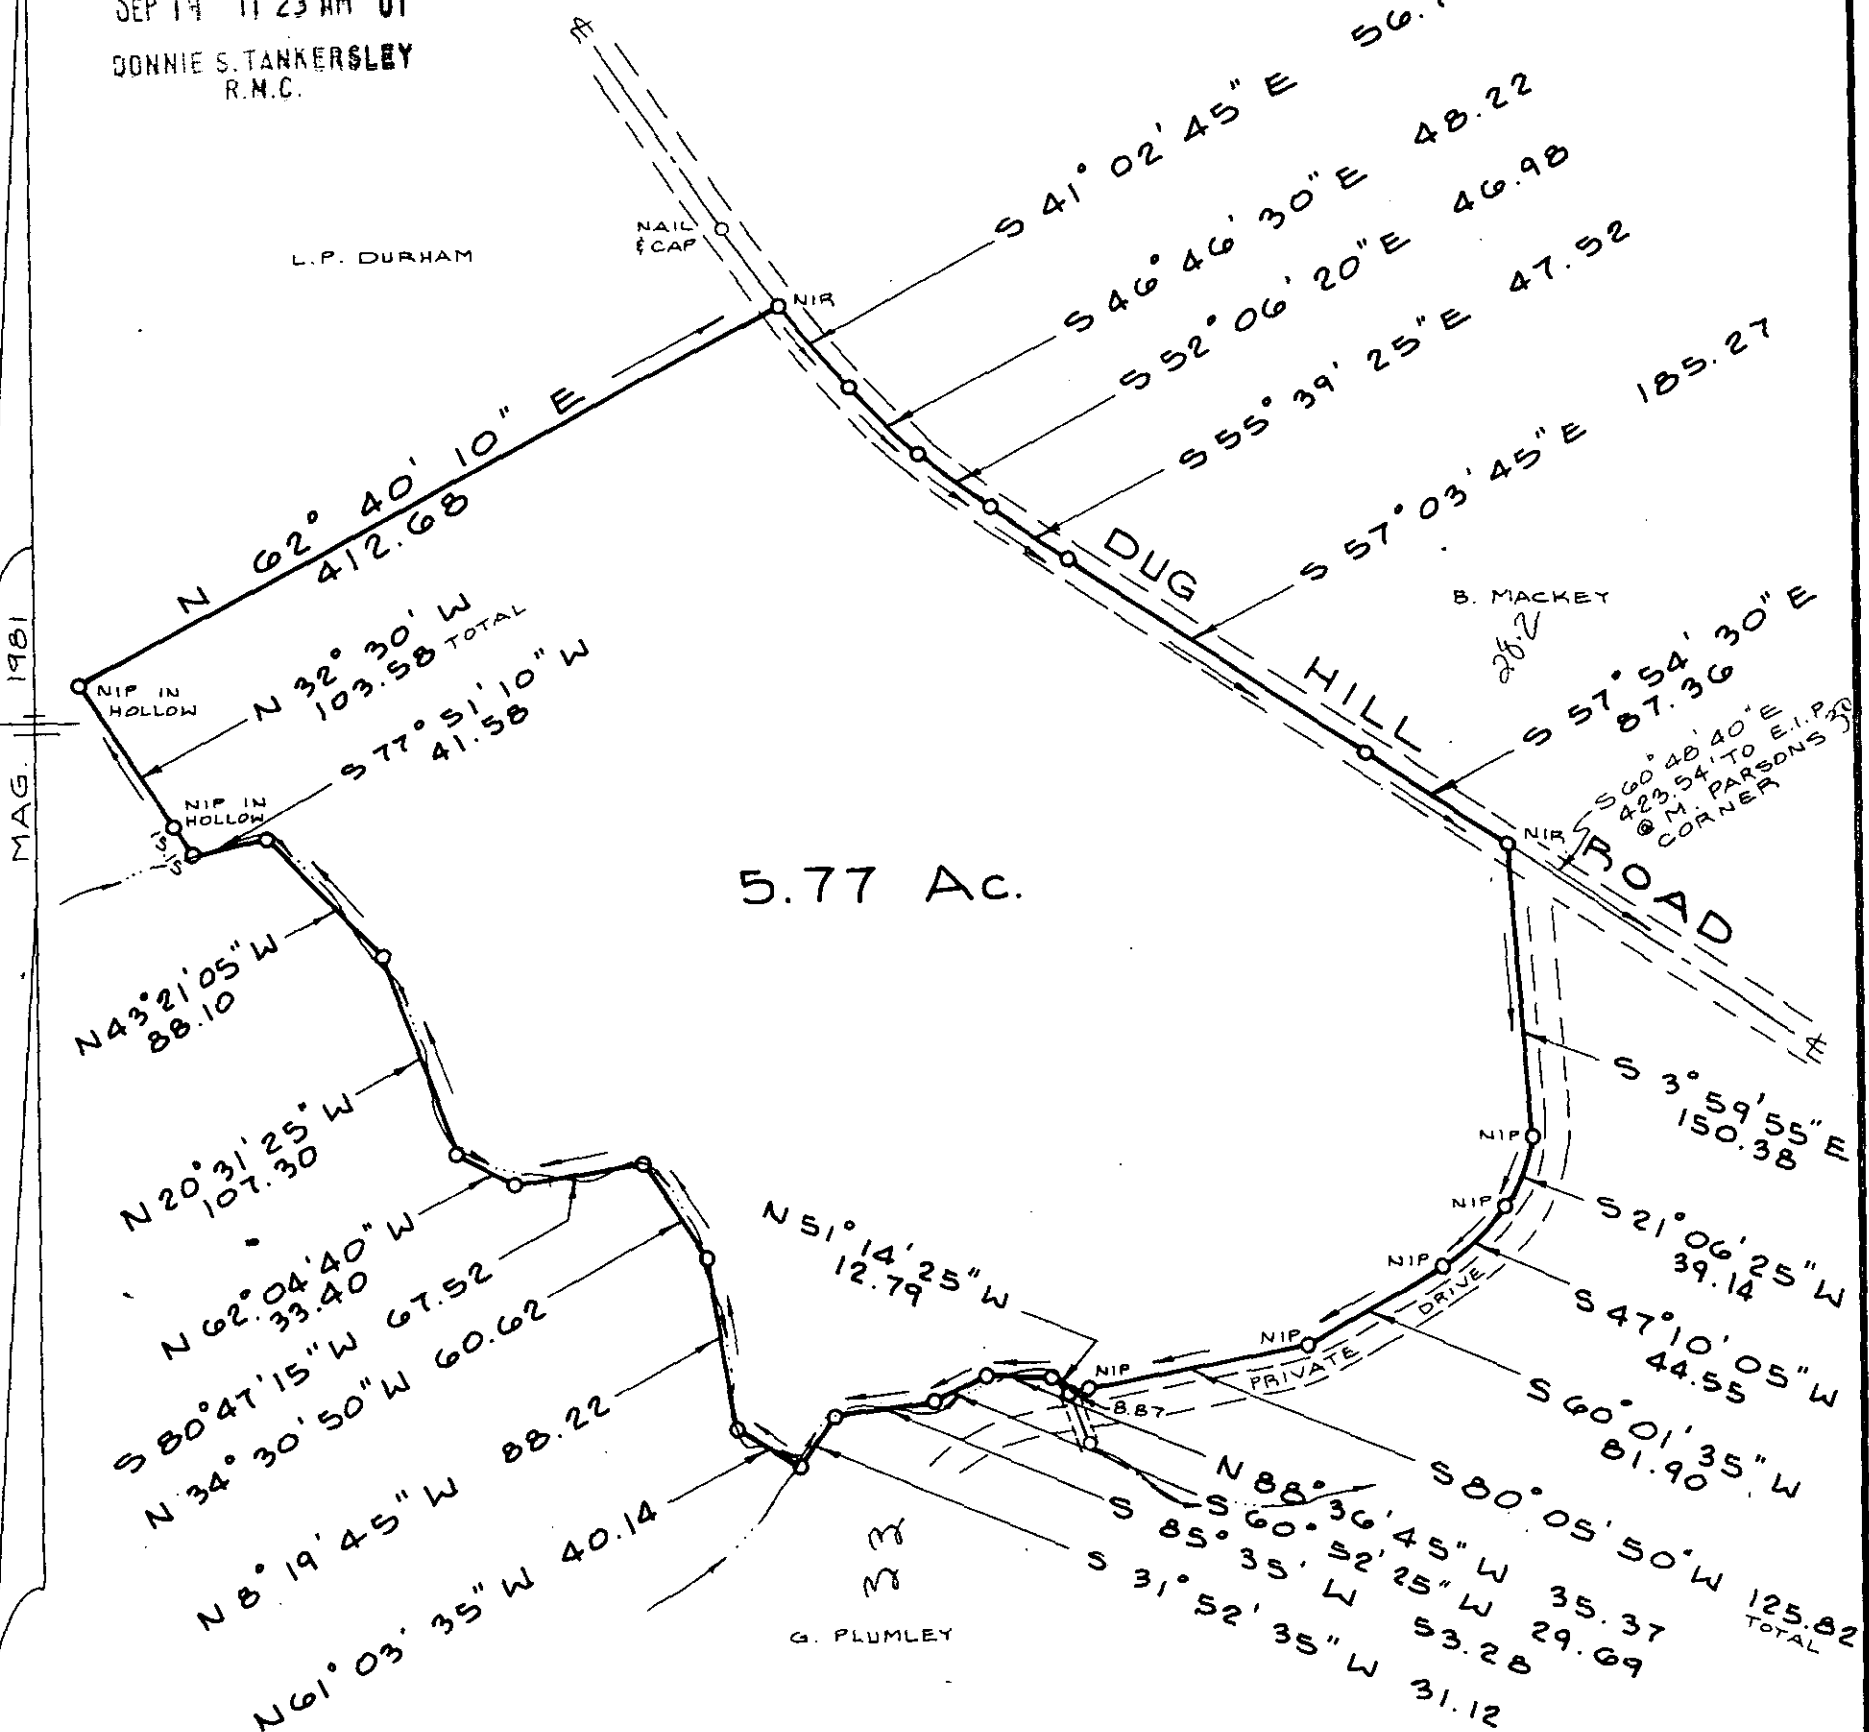

J. Q. - 88 ✓


SEP 14 1981 6781

ROBERT M. & KAREN A. PETERSON

GLASSY MT. TWP., GREENVILLE COUNTY, SO. CAR.

LEGAL REFERENCE: D.B. 109 Pg. 114, D.B. 809 Pg. 455

SCALE: 1" = 100'

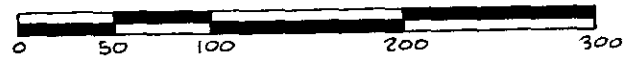

5 AUG. 1981

SAM T. MARLOWE & ASSOCIATES

REG. LAND SURVEYOR No. 5549

COLUMBUS, NO. CAR.



500 8 36101801

RATIO OF PRECISION 1:35,768

122-64

1274-C