


FILED
 GREENVILLE CO. S.C.
 OCT 12 3 53 PM '81
 DONNIE S. TANKERSLEY
 R.M.C.

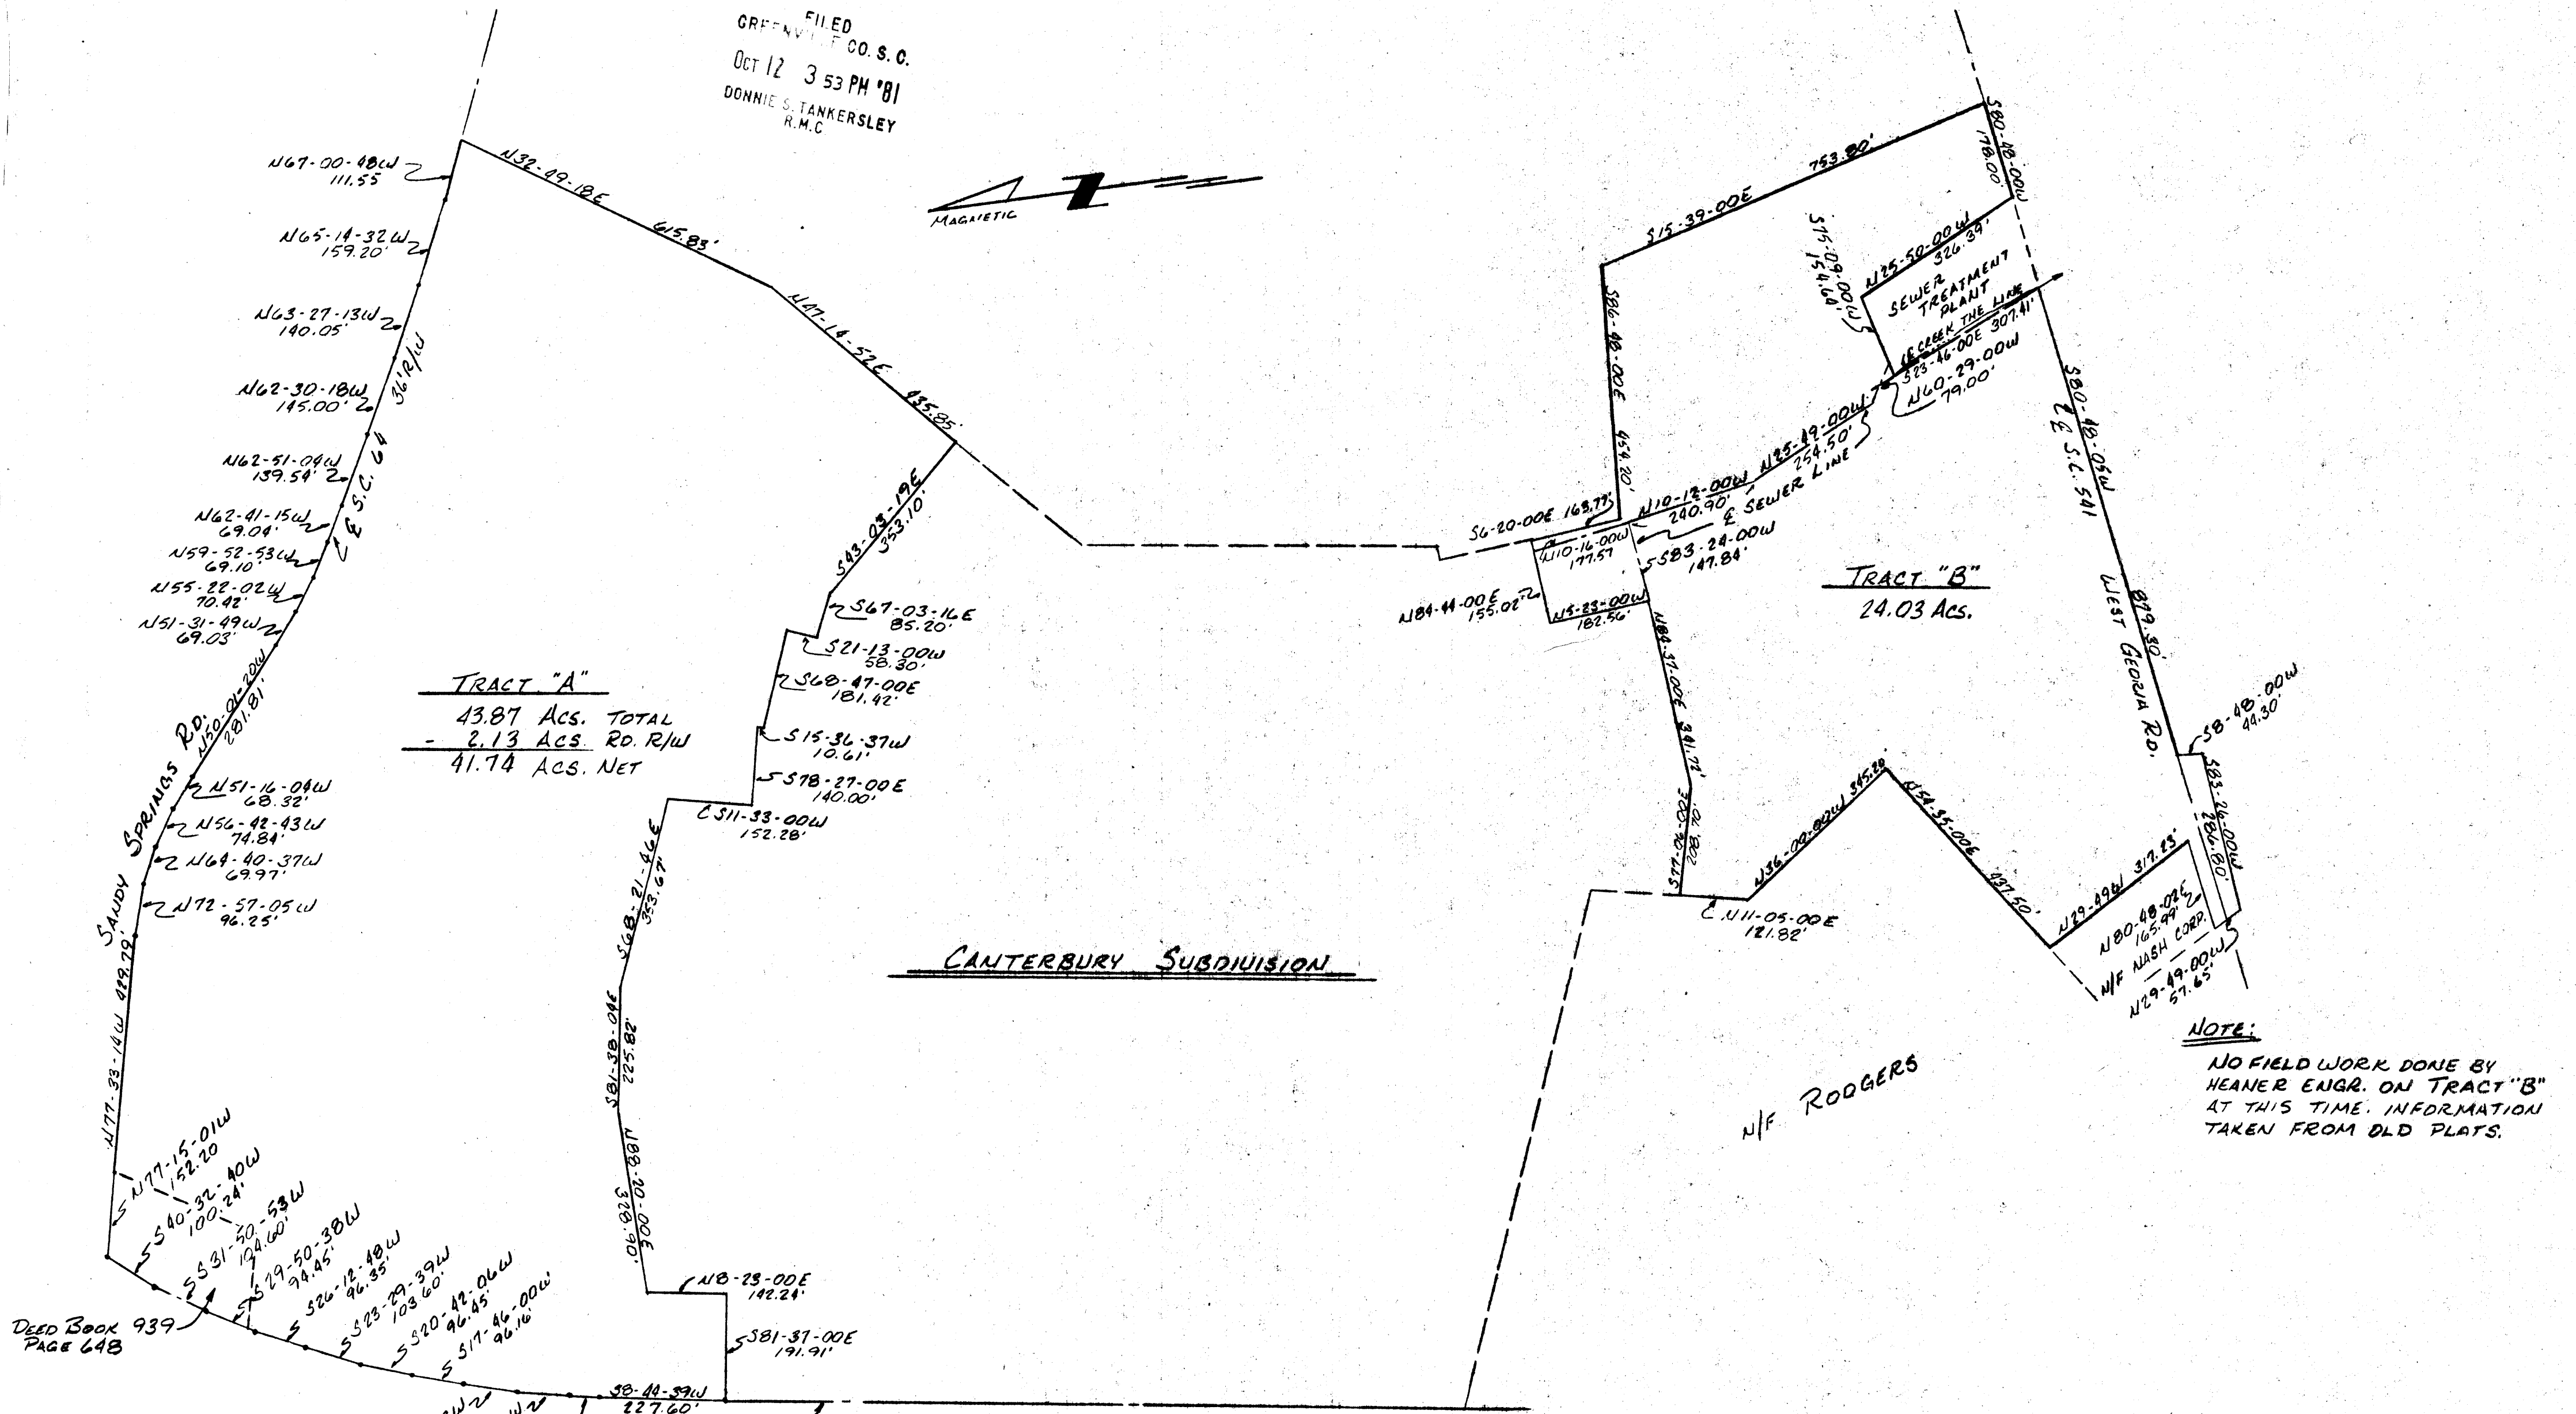

DEED BOOK 939
 PAGE 648

NOTE:
 NO FIELD WORK DONE BY
 HEANER ENGR. ON TRACT "B"
 AT THIS TIME. INFORMATION
 TAKEN FROM OLD PLATS.

GREENVILLE COUNTY
 SOUTH CAROLINA

DATE: 9-30-81
 SCALE: 1" = 200'

OCT 12 1981

PLAT
 PROPERTY OF THE FORTIS CORP.

8 U-14 ✓


9241

I CERTIFY THAT THIS PLAT WAS MADE UNDER MY SUPERVISION AND TO THE BEST OF MY KNOWLEDGE IS CORRECT.

HEANER ENGINEERING CO., INC.
 BY *Donnie S. Tankersley*
 REGISTERED L.S.M. SURVEYOR

5291 9-30-81
 SC REG. NO. DATE

I CERTIFY THAT THE RATIO OF PRECISION OF THE FIELD SURVEY IS 1:10,000 MIN. AS SHOWN HEREON AND THE AREA WAS COMPUTED BY DAVID BETHUNE.

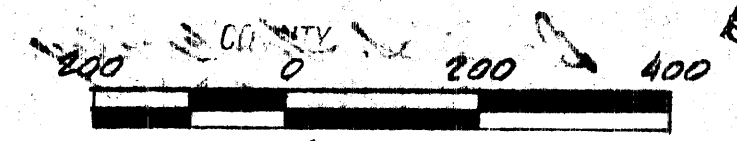

GRAPHIC SCALE: 1" = 200'

UNRECORDED