


UNRECORDED

FILED  
GREENVILLE CO. S.C.  
OCT 12 4 25 PM '81  
DONNIE S. TANKERSLEY  
R.M.C.

FILED  
GREENVILLE CO. S.C.  
OCT 12 4 25 PM '81  
DONNIE S. TANKERSLEY  
R.M.C.

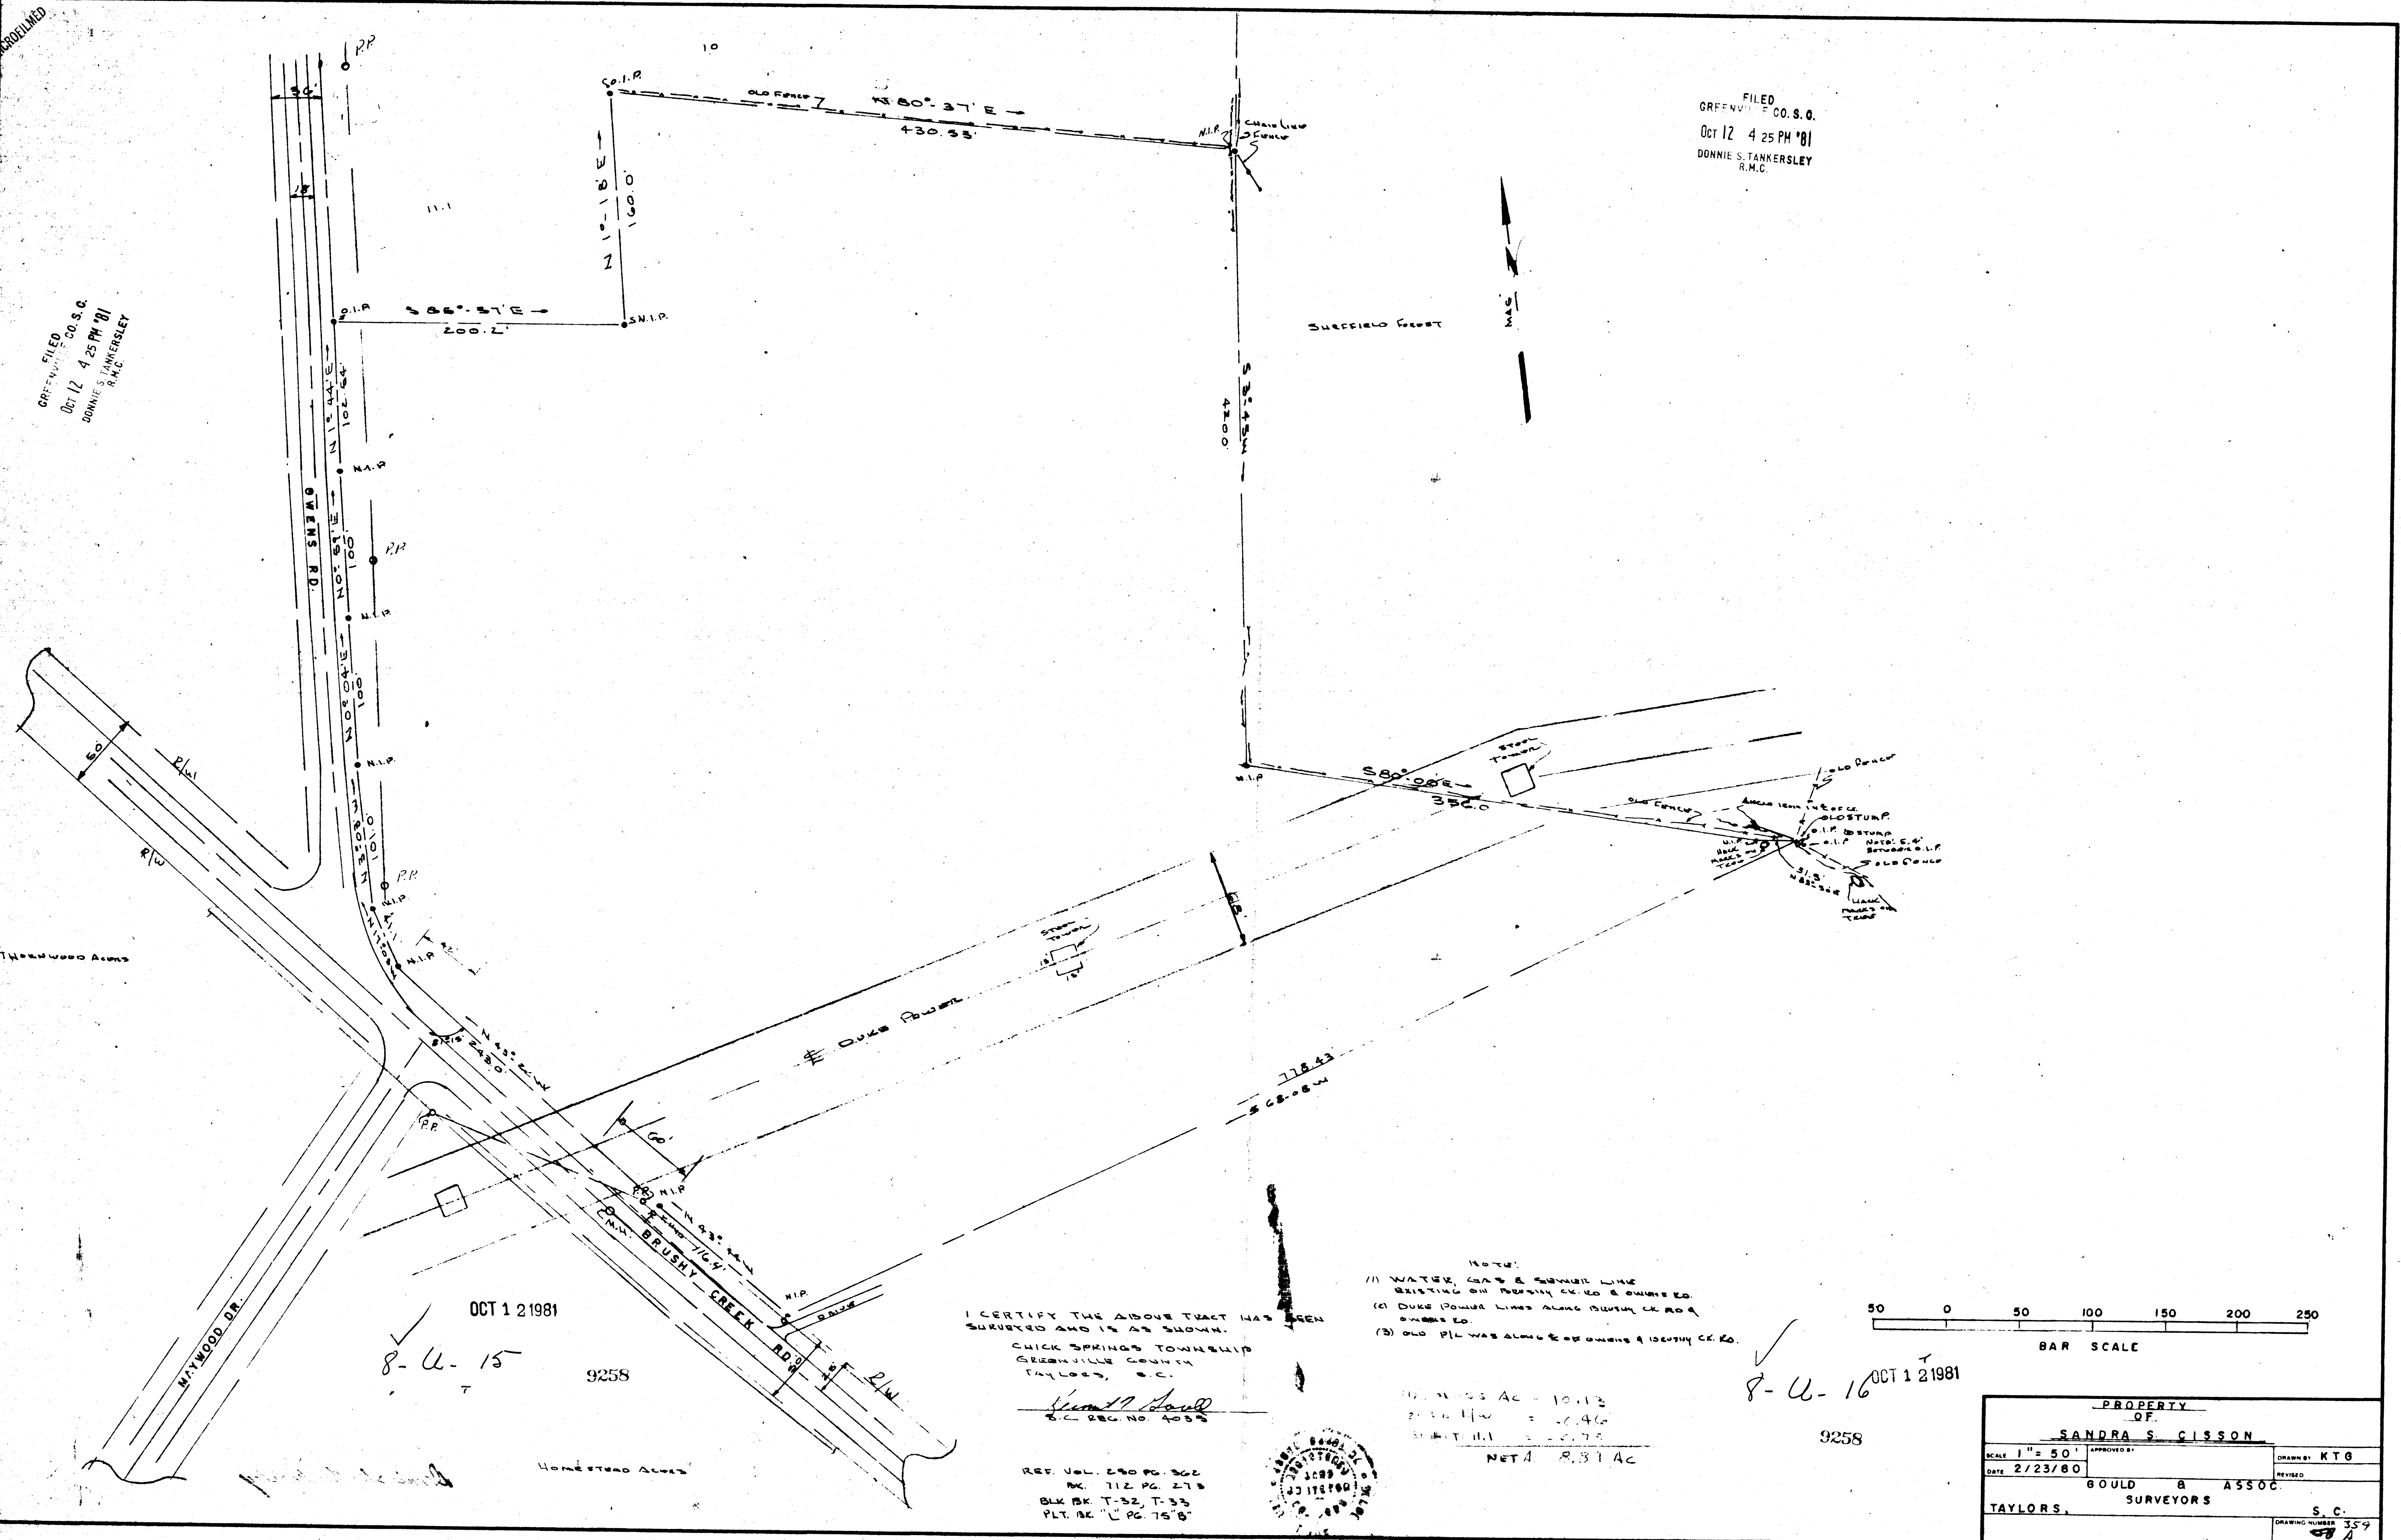

OCT 1 2 1981  
8-U-15  
7

9258

I CERTIFY THE ABOVE TRACT HAS BEEN SURVEYED AND IS AS SHOWN.  
CHICK SPRINGS TOWNSHIP  
GREENVILLE COUNTY  
TAYLORS, S.C.  
*[Signature]*  
S.C. REC. NO. 4055

REF. VOL. 290 PG. 362  
BK. 712 PG. 278  
BLK. BK. T-32, T-33  
PLT. BK. "L" PG. 75'B



- NOTE:
- (1) WATER, GAS & SEWER LINES EXISTING ON PROPERTY CANCELED & OWNERS ED.
  - (2) DUKE POWER LINES ALONG BRUSHY CR. RD. OWNERS ED.
  - (3) OLD P.L. WAS ALONG E. OF OWENS RD. IDENTIFY CR. RD.

10.113 Ac - 10.113  
2.46 Ac - 2.46  
NET A 8.31 AC

8-U-16 OCT 1 2 1981

9258

PROPERTY OF		SANDRA S. CISSON	
SCALE 1" = 50'	APPROVED BY	DRAWN BY KTG	
DATE 2/23/80		REVISED	
TAYLORS, SURVEYORS		S.C.	
		DRAWING NUMBER 359	