


FILED
GREENVILLE CO. S. C.
DEC 7 11 35 AM '81
DONNIE S. TANKERSLEY
R.M.C.

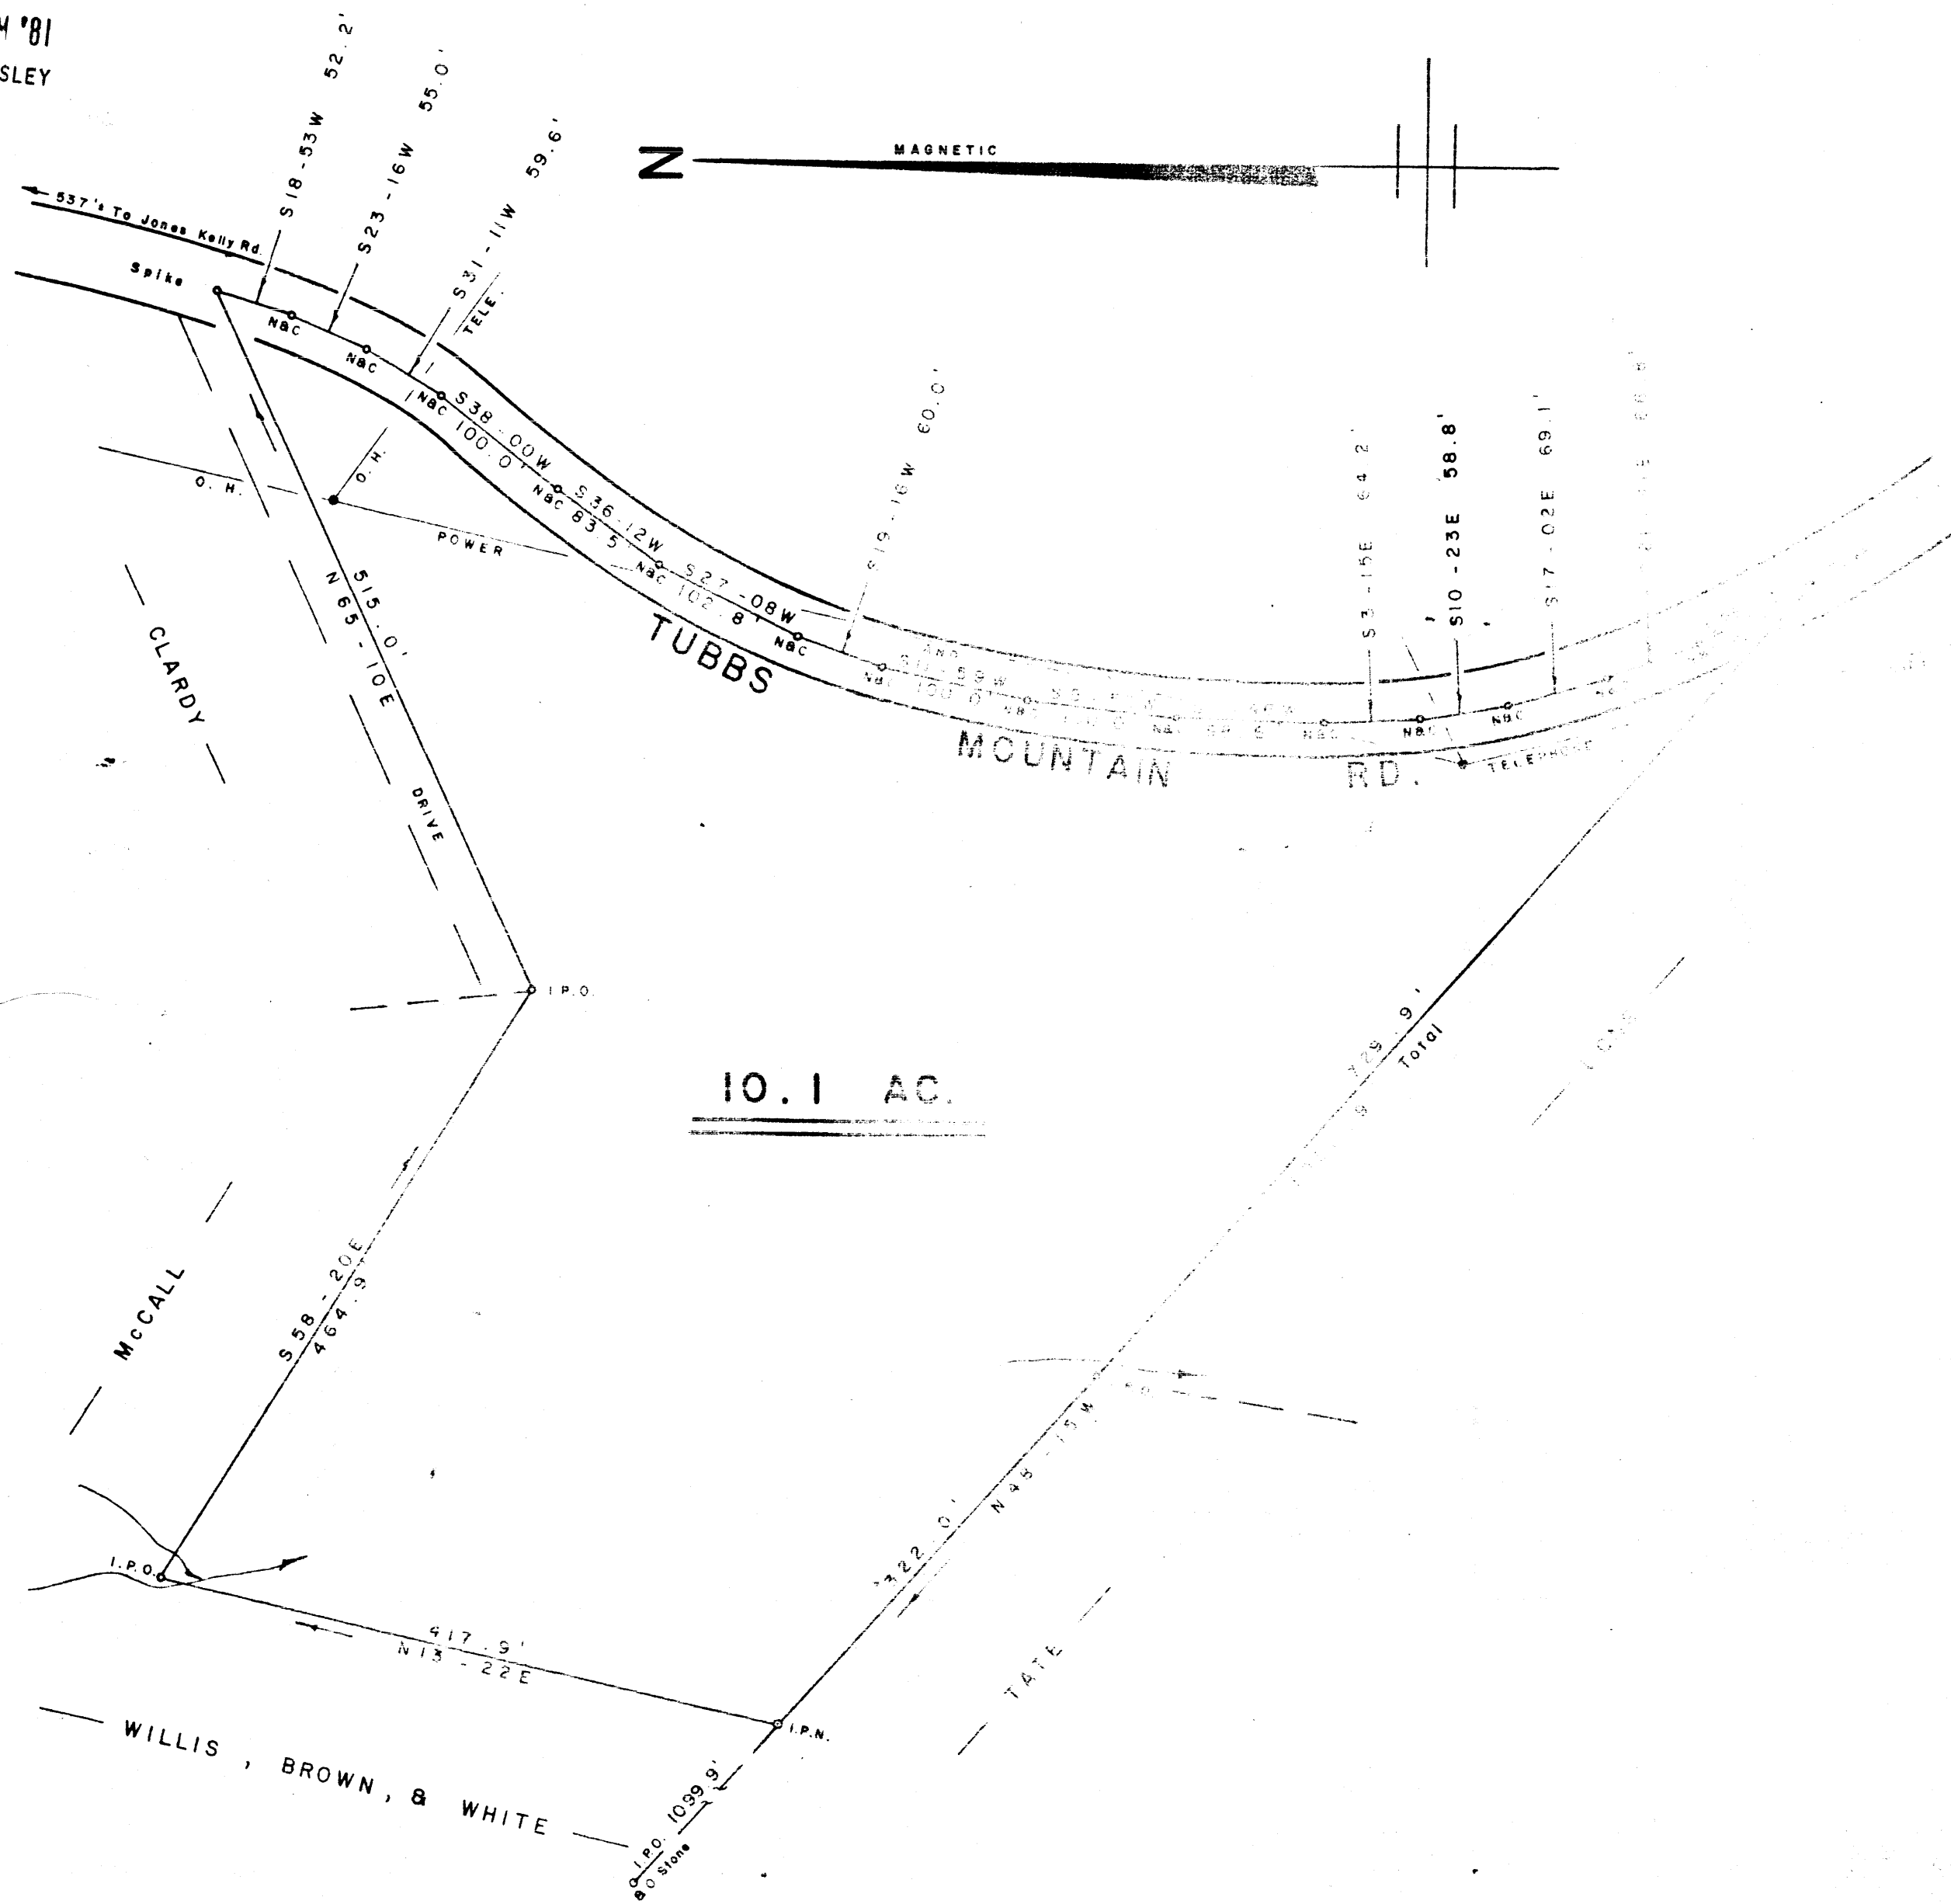


10.1 AC.

SURVEY FOR
 JOE LEE LEDBETTER
 BETTY JEAN LEDBETTER
 NEAR TRAVELERS REST
 GREENVILLE COUNTY
 SOUTH CAROLINA
 JULY 23, 1981

13518

84-32 ✓

DEC 7 1981

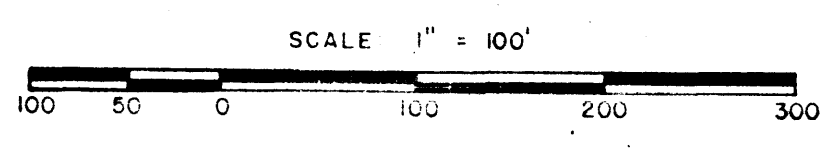

WILLIAMS & PLUMBLEE, INC.
 ENGINEERING AND LAND SURVEYING
 155 MAIN STREET
 TRAVELERS REST, S. C. 29690
 PHONE (803) 834-7900

I Hereby Certify That The Ratio of Reduction
 Of The Field Survey Is ± 1/5000
 Shown Hereon And The Area Was
 By D. M. Tankersley
 7/23/81