



DELMEU

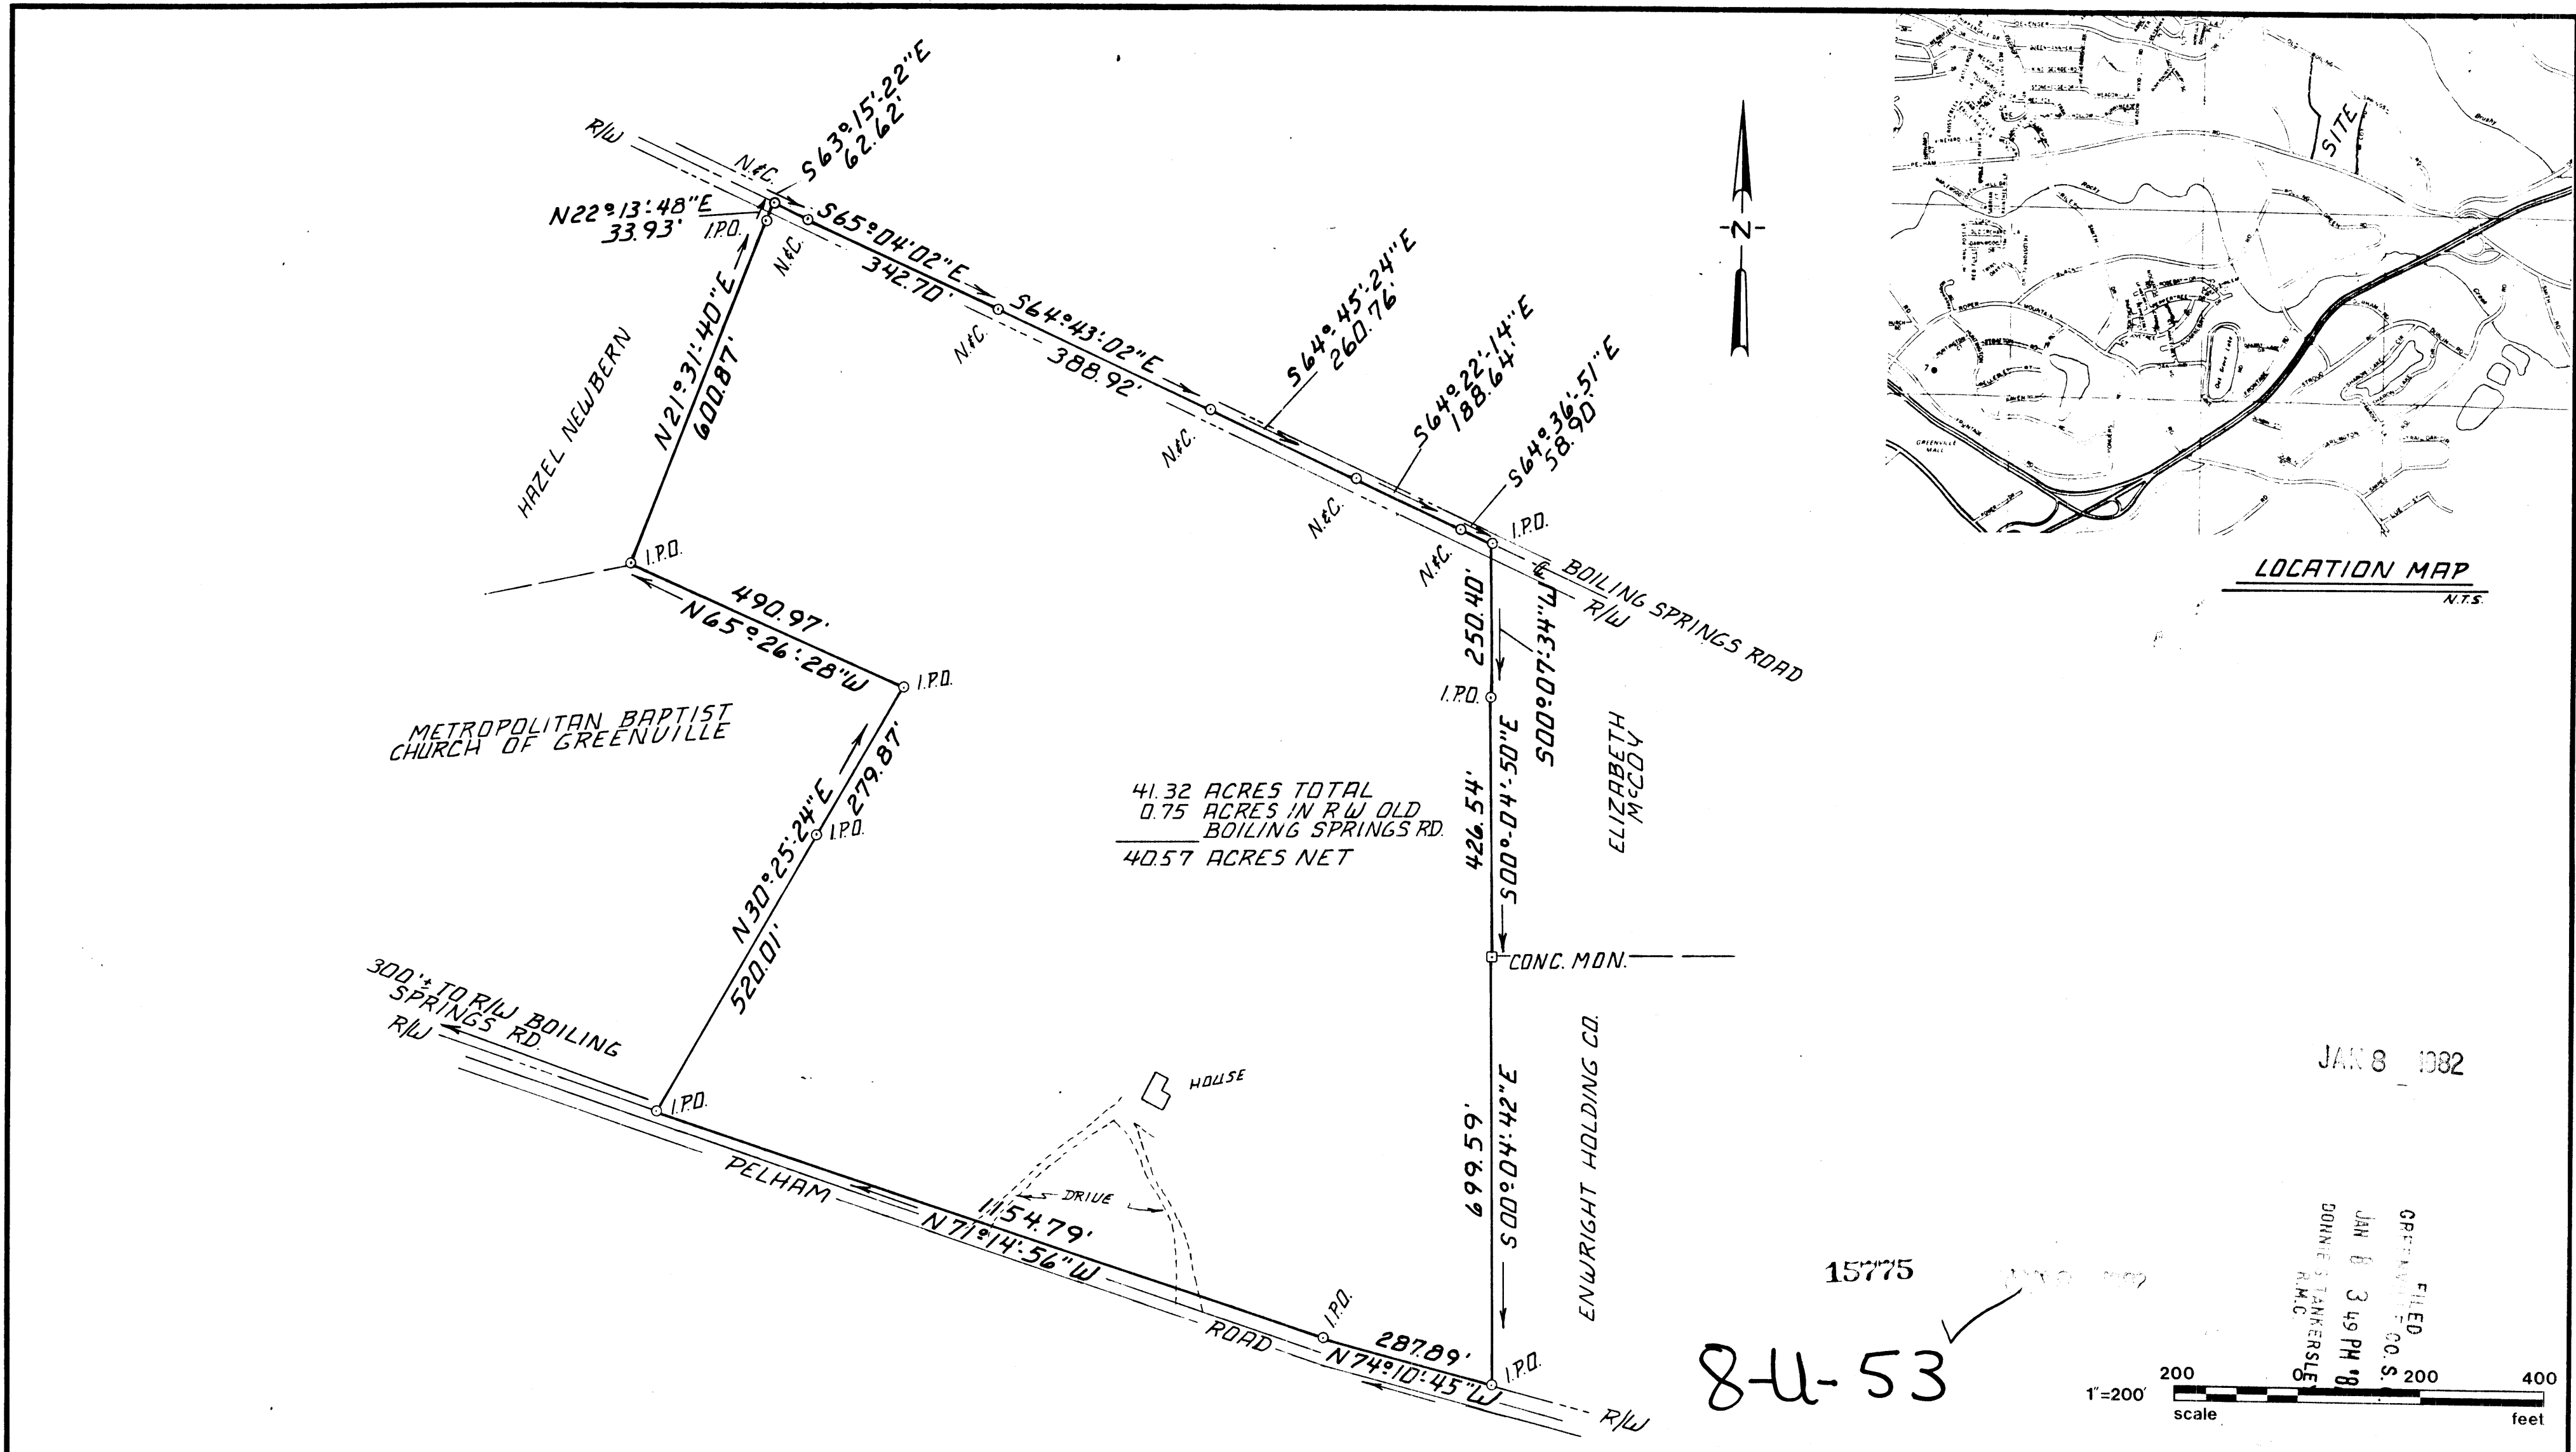

I HEREBY CERTIFY THAT TO THE BEST OF MY KNOWLEDGE THE RATIO OF PRECISION OF THE FIELD SURVEY IS 1/6,000 AS SHOWN HEREON, AND THE AREA WAS DETERMINED BY D.M.D. METHOD OF AREA CALCULATION

Paul M. Amick 4032
 SURVEYOR'S SIGNATURE S.C. REG. N^o

◇				
◇				
◇	9-10-80	RS	FOR REVIEW	JmB
REV	DATE	BY	DESCRIPTION	APP
REVISION				

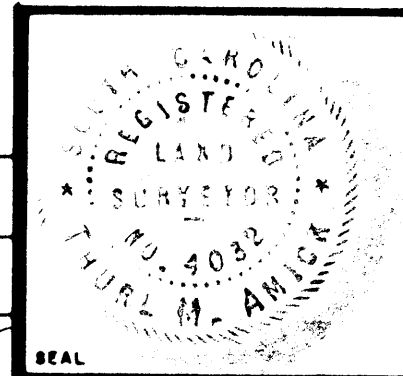

SURVEY FOR:
ENWRIGHT HOLDING CO.
BEATTIE TRACT PELHAM ROAD
 GREENVILLE COUNTY SOUTH CAROLINA

enwright associates, inc. engineers planners surveyors GREENVILLE, SOUTH CAROLINA	RS	TMA	TMA	FILE	RETIRED
	9-10-80	1"=200'	80563-00-1-00		
	DATE	SCALE	DWG. NO.		