


FILED  
 GREENVILLE, S. C.  
 FEB 16 3 24 PM '82  
 DONNIE S. SAUNDERSLEY  
 R.M.C.

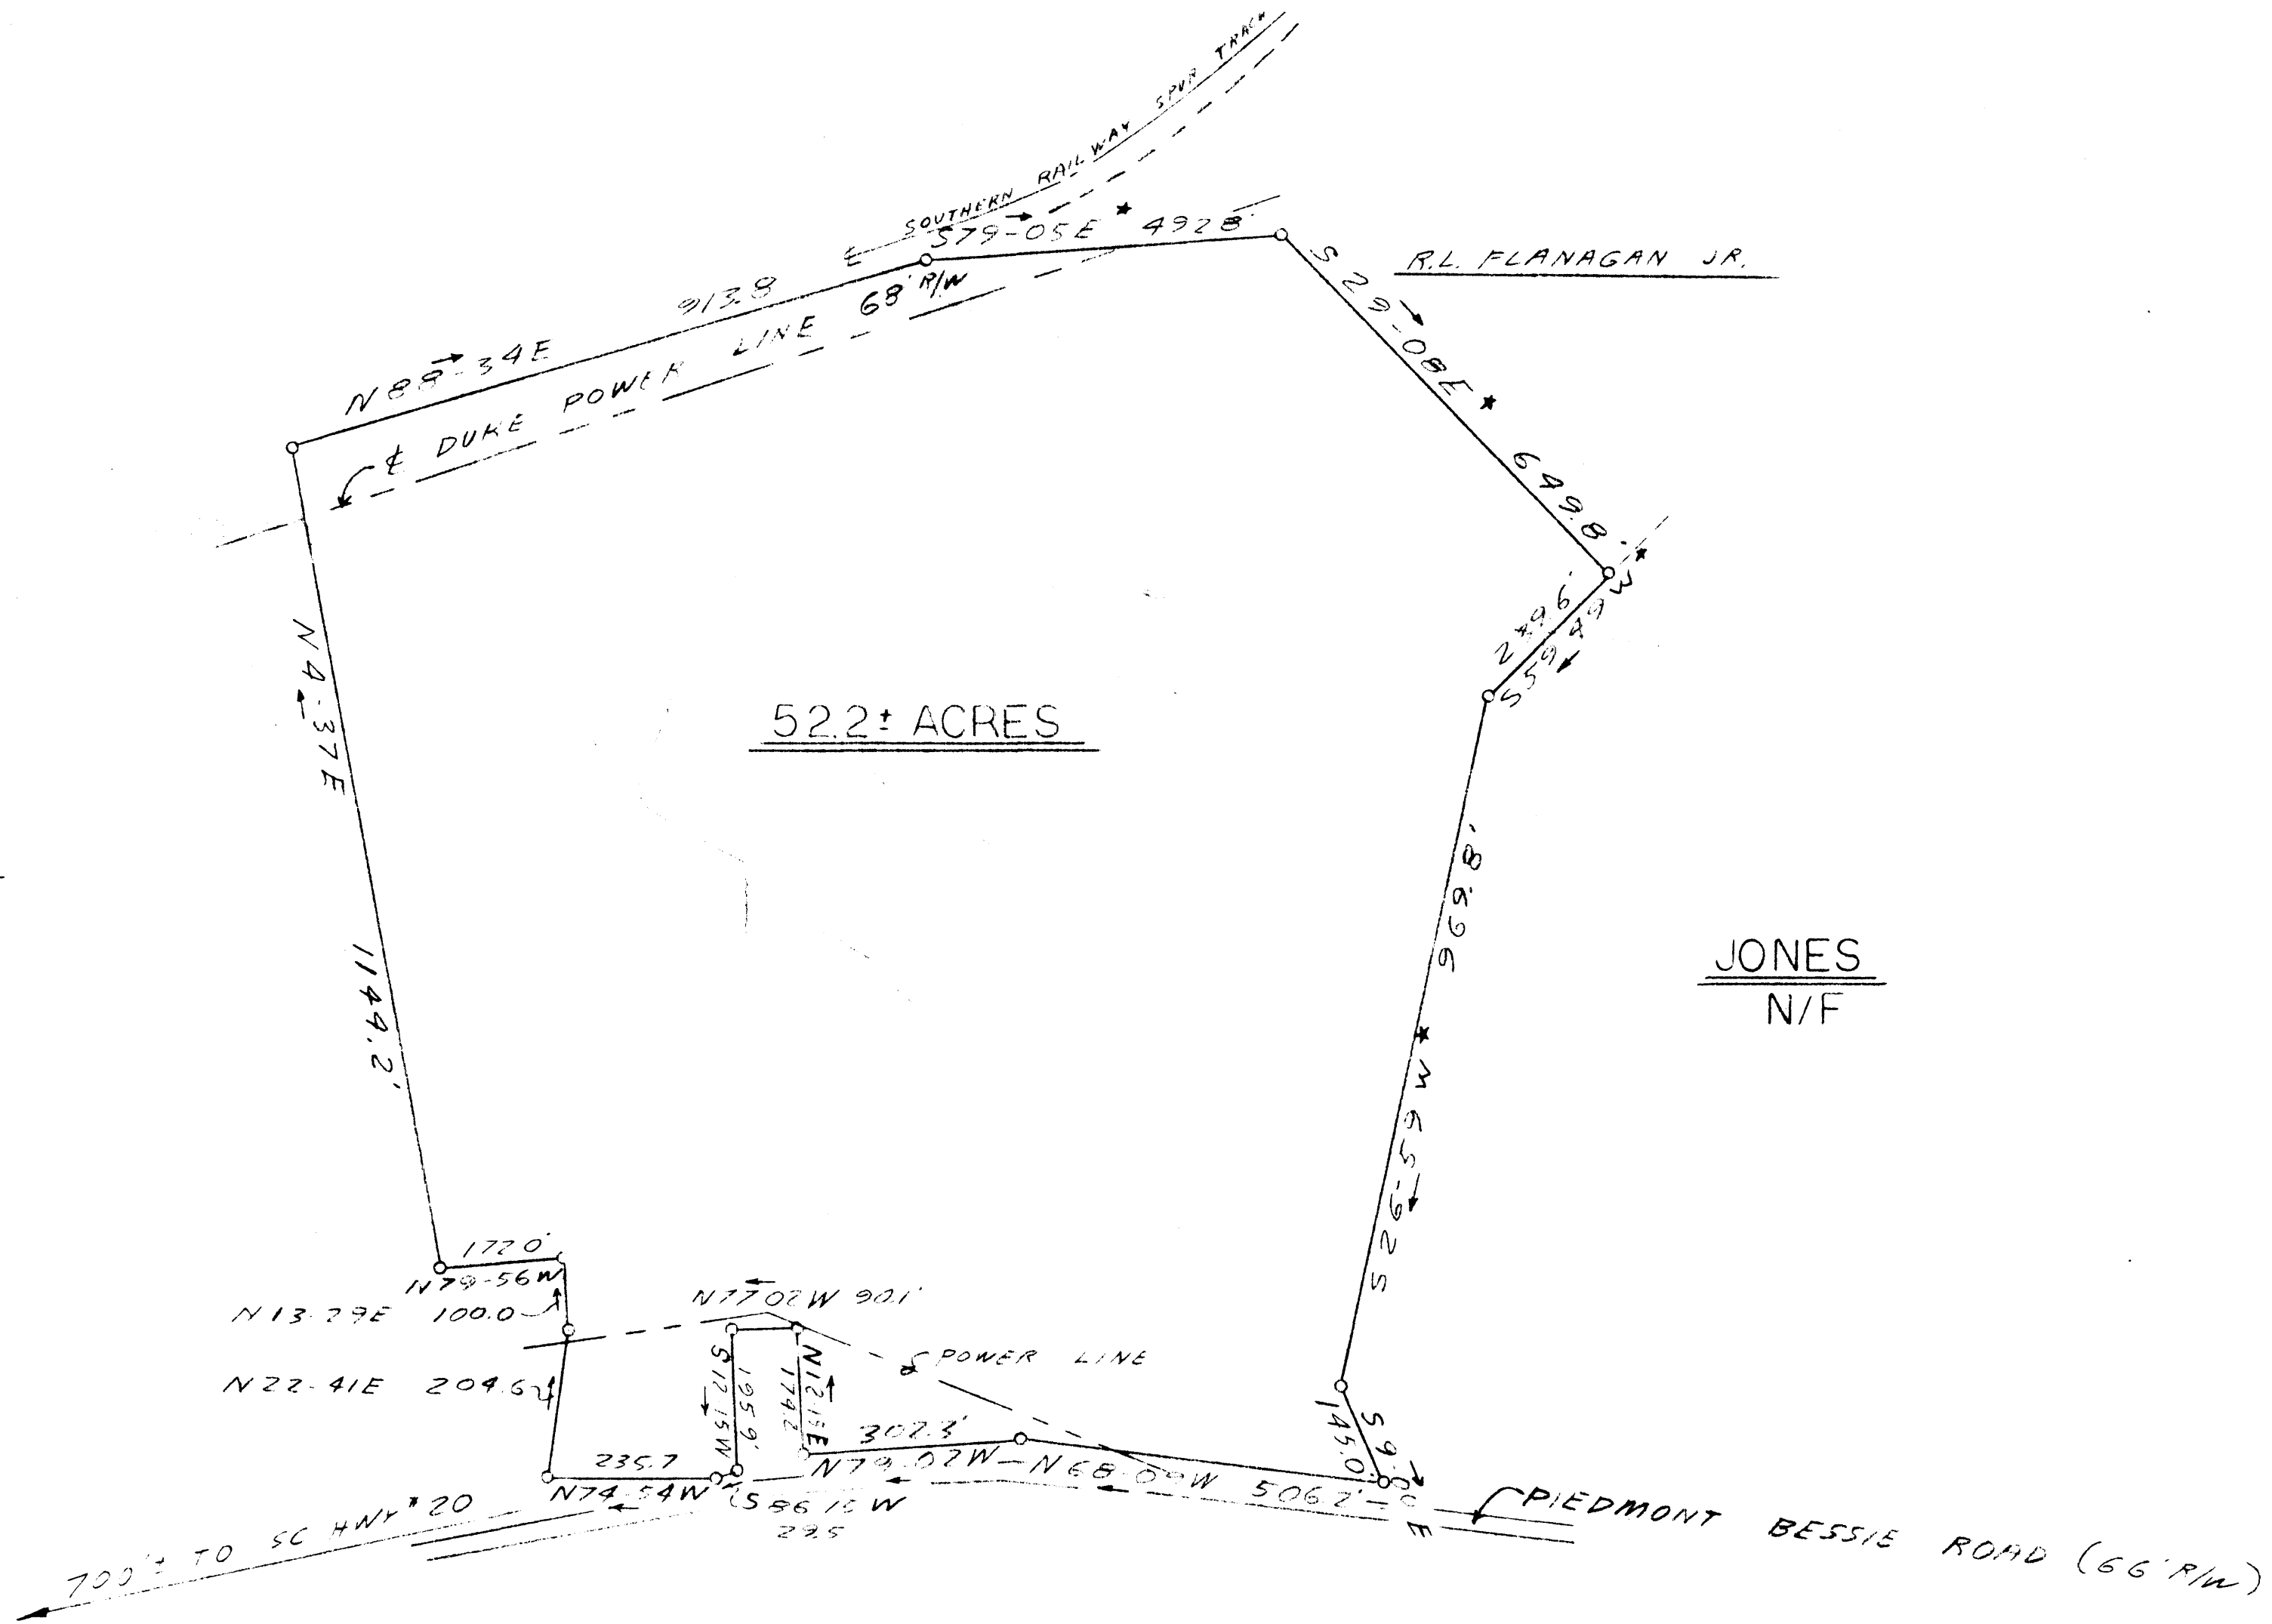

52.2± ACRES

SIMPSON  
N/F

JONES  
N/F

18386

FEB 16 1982

8-u-68


IRON PINS @ ALL CORNERS

\* LINES NOT SURVEYED - COMPILED FROM  
 PLATS BY PIEDMONT ENGINEERS - 4-25-75 & 12-11-74

BLK BK. 610.1-1-43

DATE ---2 FE16 82 1171

5.00CI

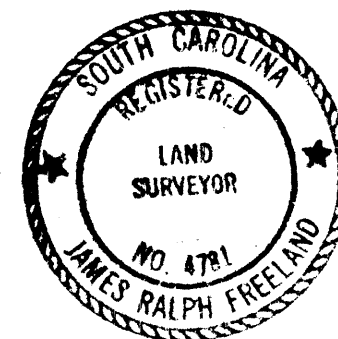

STATE OF SOUTH CAROLINA GREENVILLE COUNTY		
SCALE: 1" = 200'	APPROVED BY:	DRAWN BY: MC
DATE: 2-24-77	REVISOR:	REVISION:
PROPERTY OF ROBERT L. FLANAGAN JR. & DIANE P. FLANAGAN		
FREELAND & ASSO., GREENVILLE, SC.		DRAWING NUMBER 77-1402

MICROFILMED