



MICROFILMED

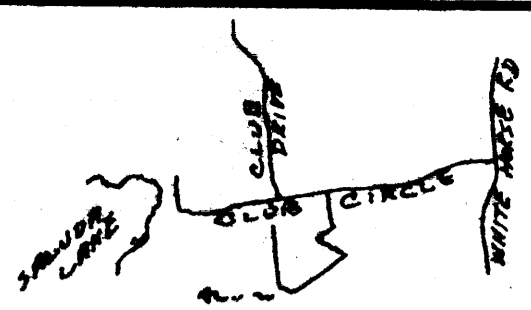

CLUB DRIVE

CLUB CIRCLE

PEACE

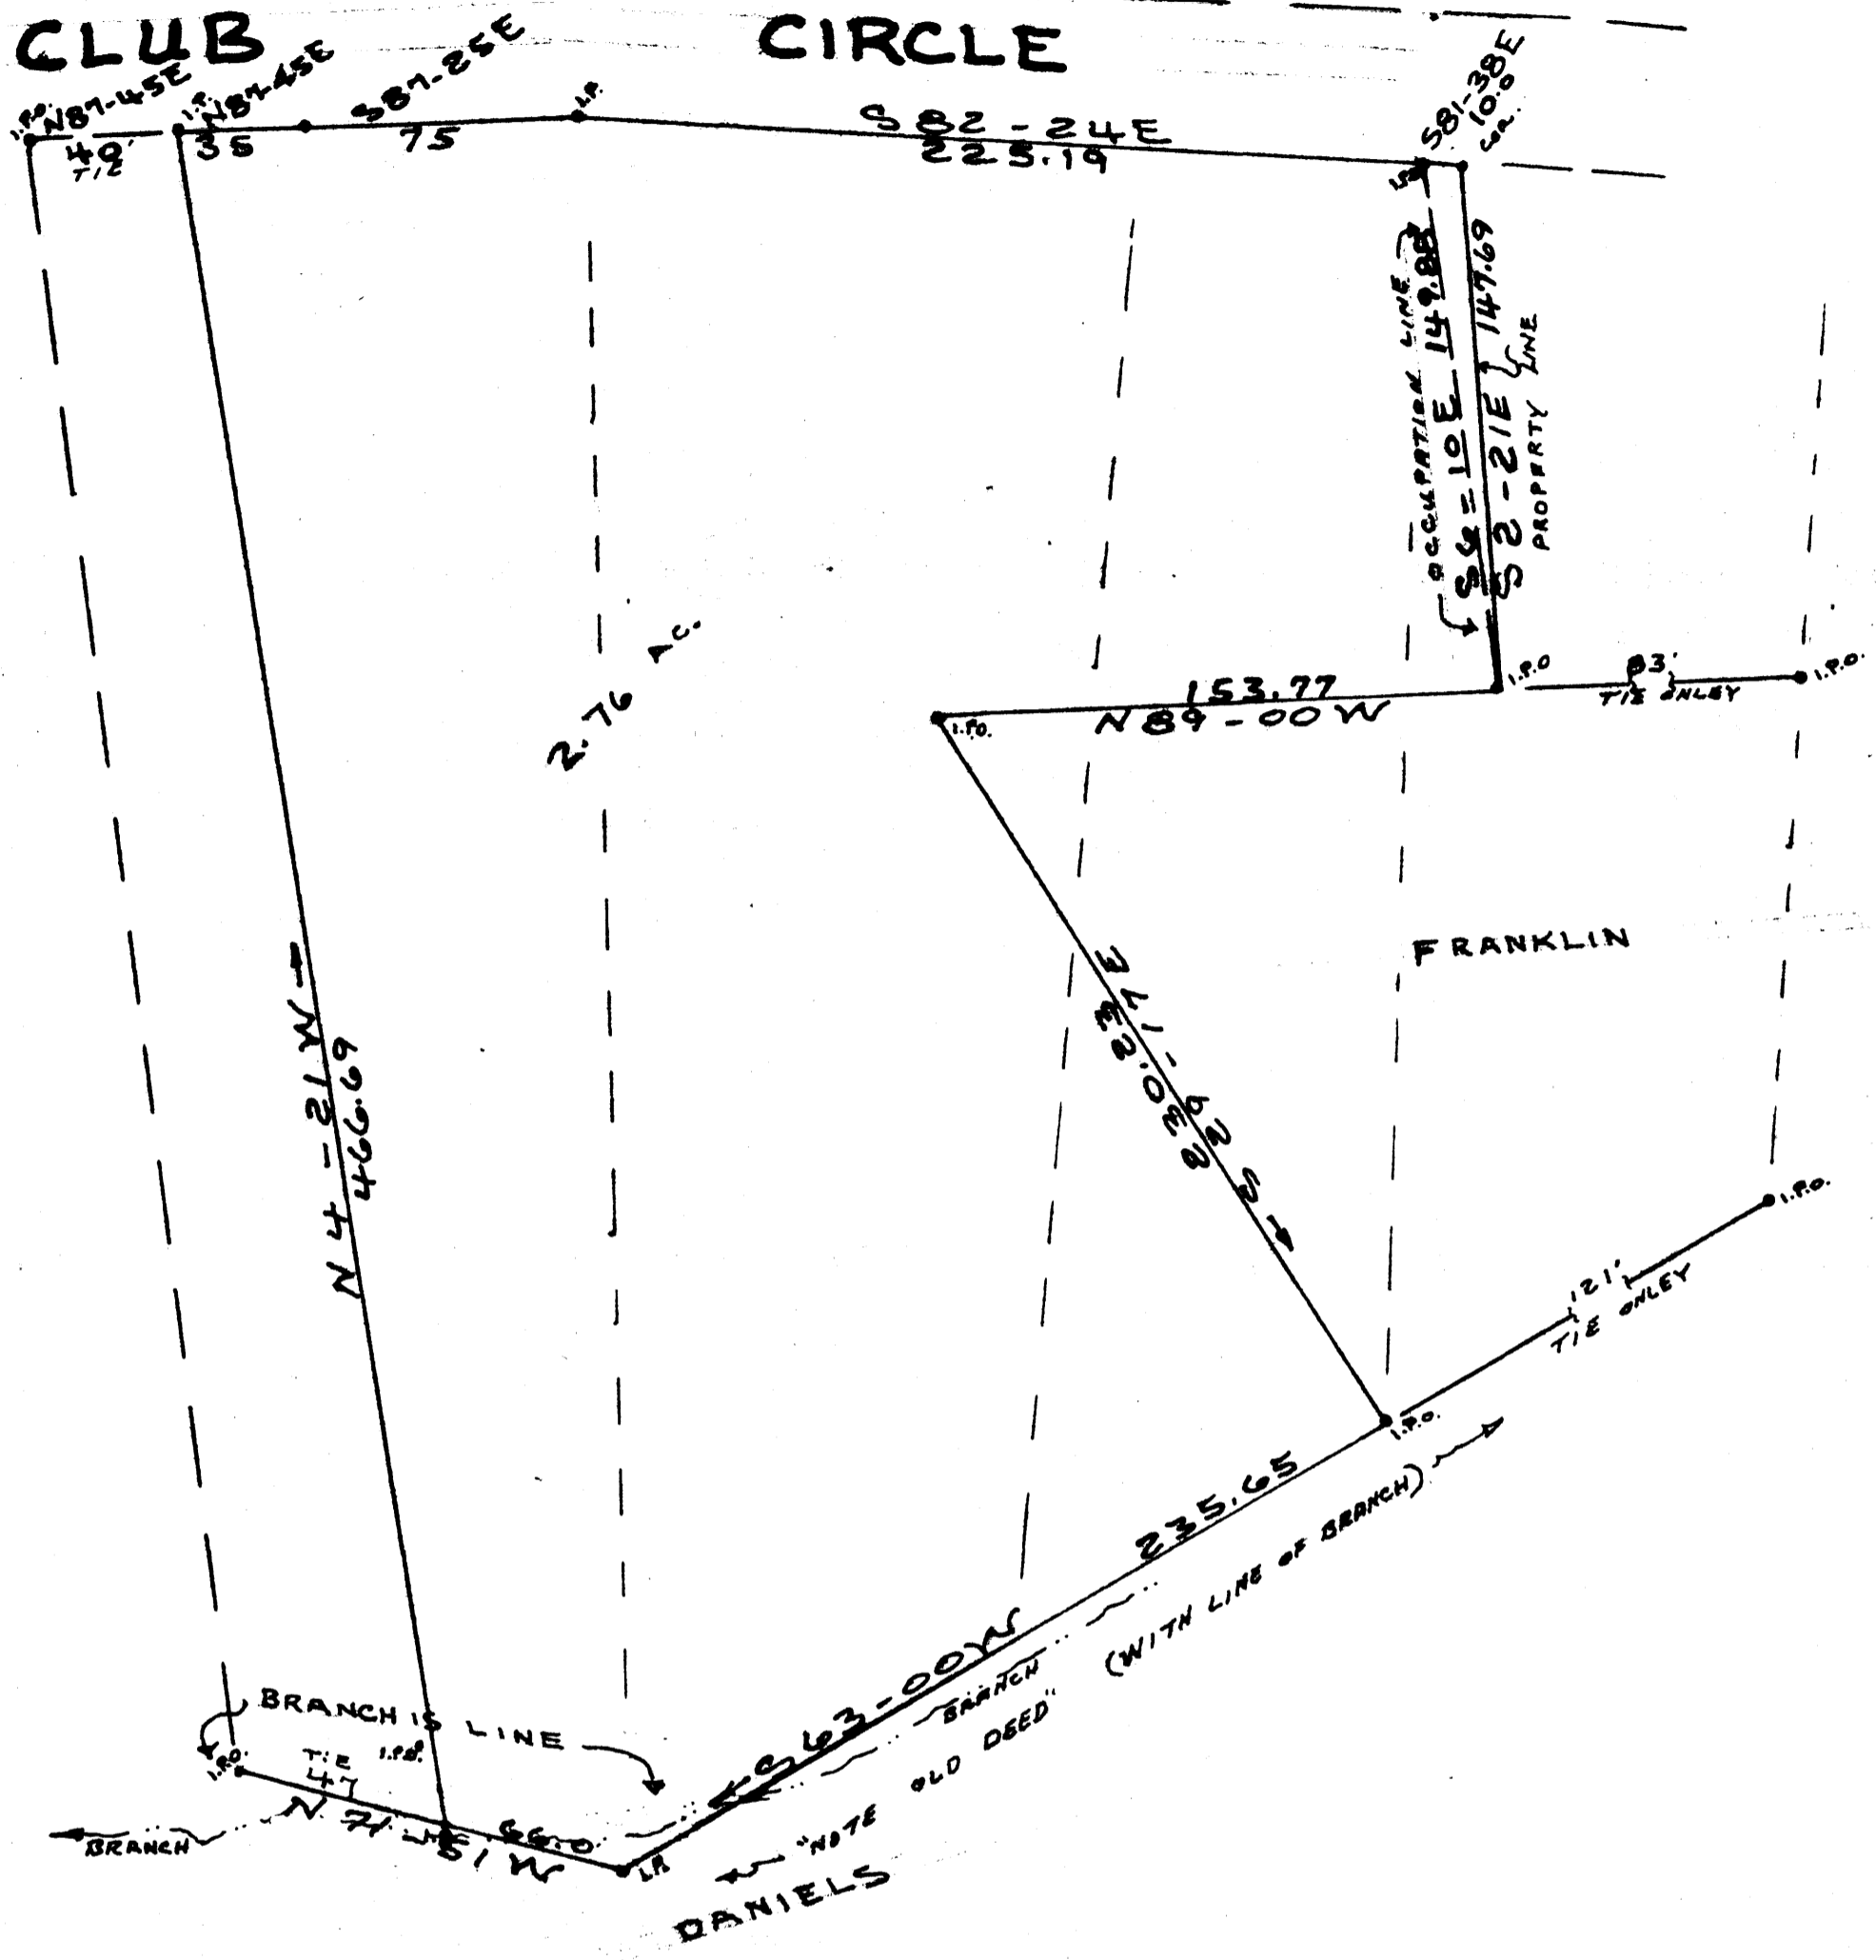


FILED
GREENVILLE CO. S.C.
FEB 13 4 46 PM '82
DONNIE STANKERSLEY
R.M.C.

FEB 19 1982

18724

PLAT FOR
ALICE M. PEACE
JACK B. PEACE
NEAR SALUDA LAKE
GREENVILLE COUNTY S. C.
WEBB SURVEYING & MAPPING CO.
SCALE 1" = 50' NOV. 1981

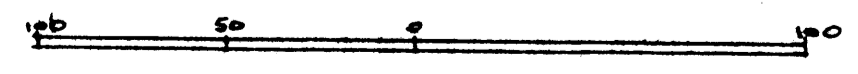

CHARLES F. WEBB
REGISTERED
1577
LAND SURVEYOR
SOUTH CAROLINA

Charles F. Webb

THIS PLAT FOR RECORDING

8-11-71

BK. BK. REF. B4.4 - 1 - 59 & 60, 60.3

5079 ----- 2 FEB 19 82 1452