
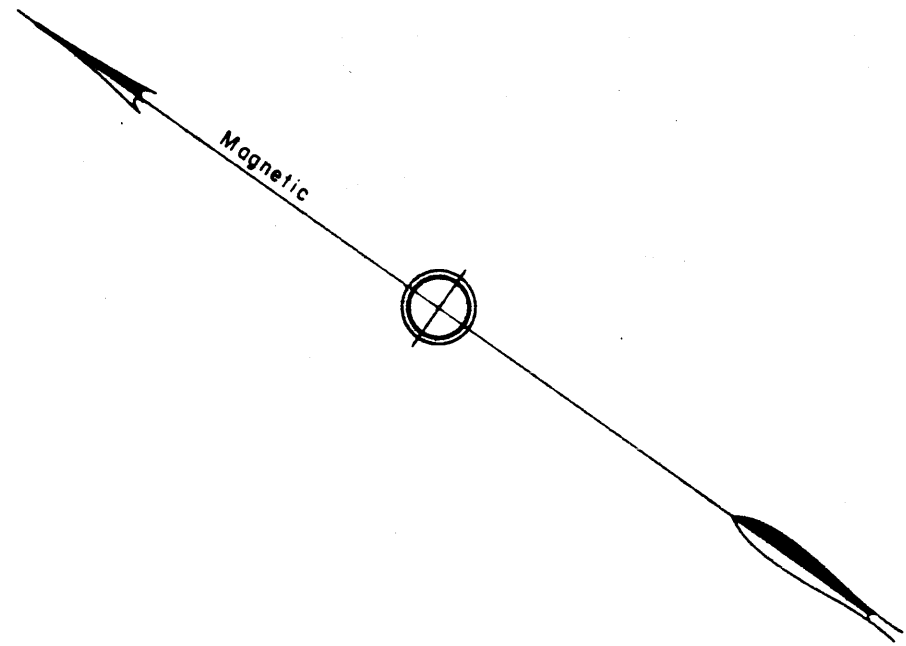


MICROFILMED

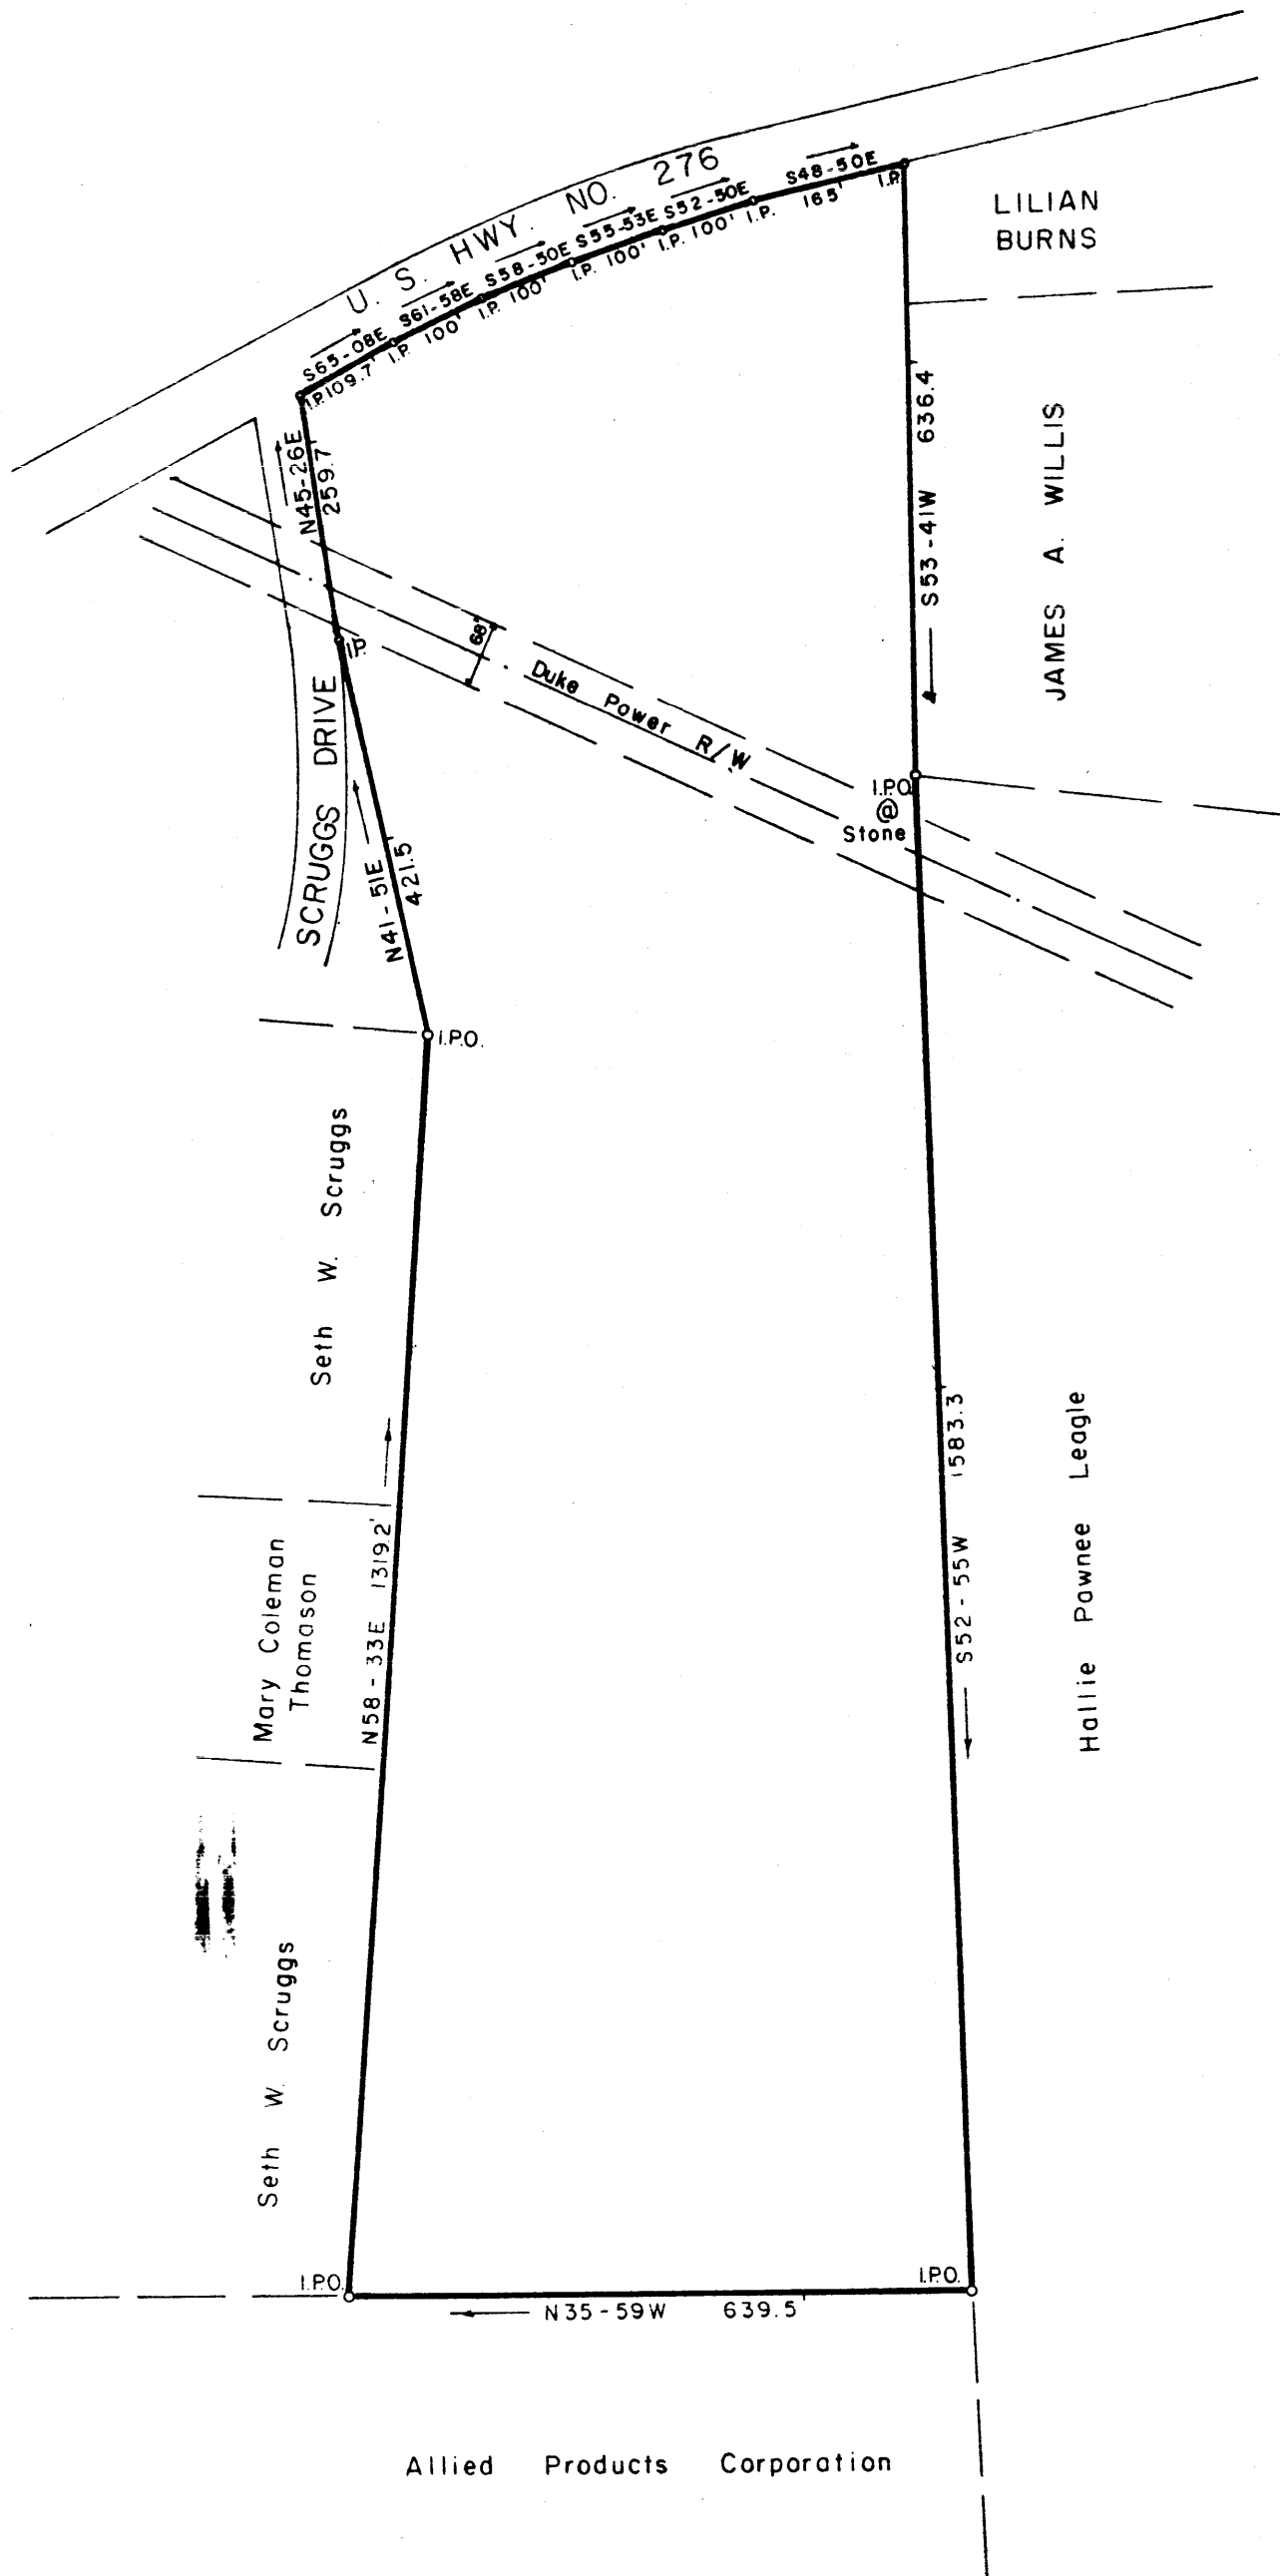

PROPERTY OF
ABNEY MILLS

RENFREW PLANT
 GREENVILLE CO., S.C.

Scale 1" = 200' Jan., 1980

DALTON & NEVES CO., ENGINEERS

121 MANLY STREET

GREENVILLE, S. C.

FILED
 GREENVILLE CO. S. C.
 MAR 2 12 35 PM '82
 DONNIE TANKERSLEY
 R.M.C.

MAR 2 1982

8-4-75

18540

TOTAL AREA = 28.157 Acres
 Duke R/W = 1.046 Acres
 Net AREA = 27.111 Acres