


MICROFILMED

FILED
DEC 31 1981
Donnie S. Tankersley
RMC

DEC 31 1981


DAVID A. & CATHERINE H. WOODHURST

MARTINDALE SUBDIVISION

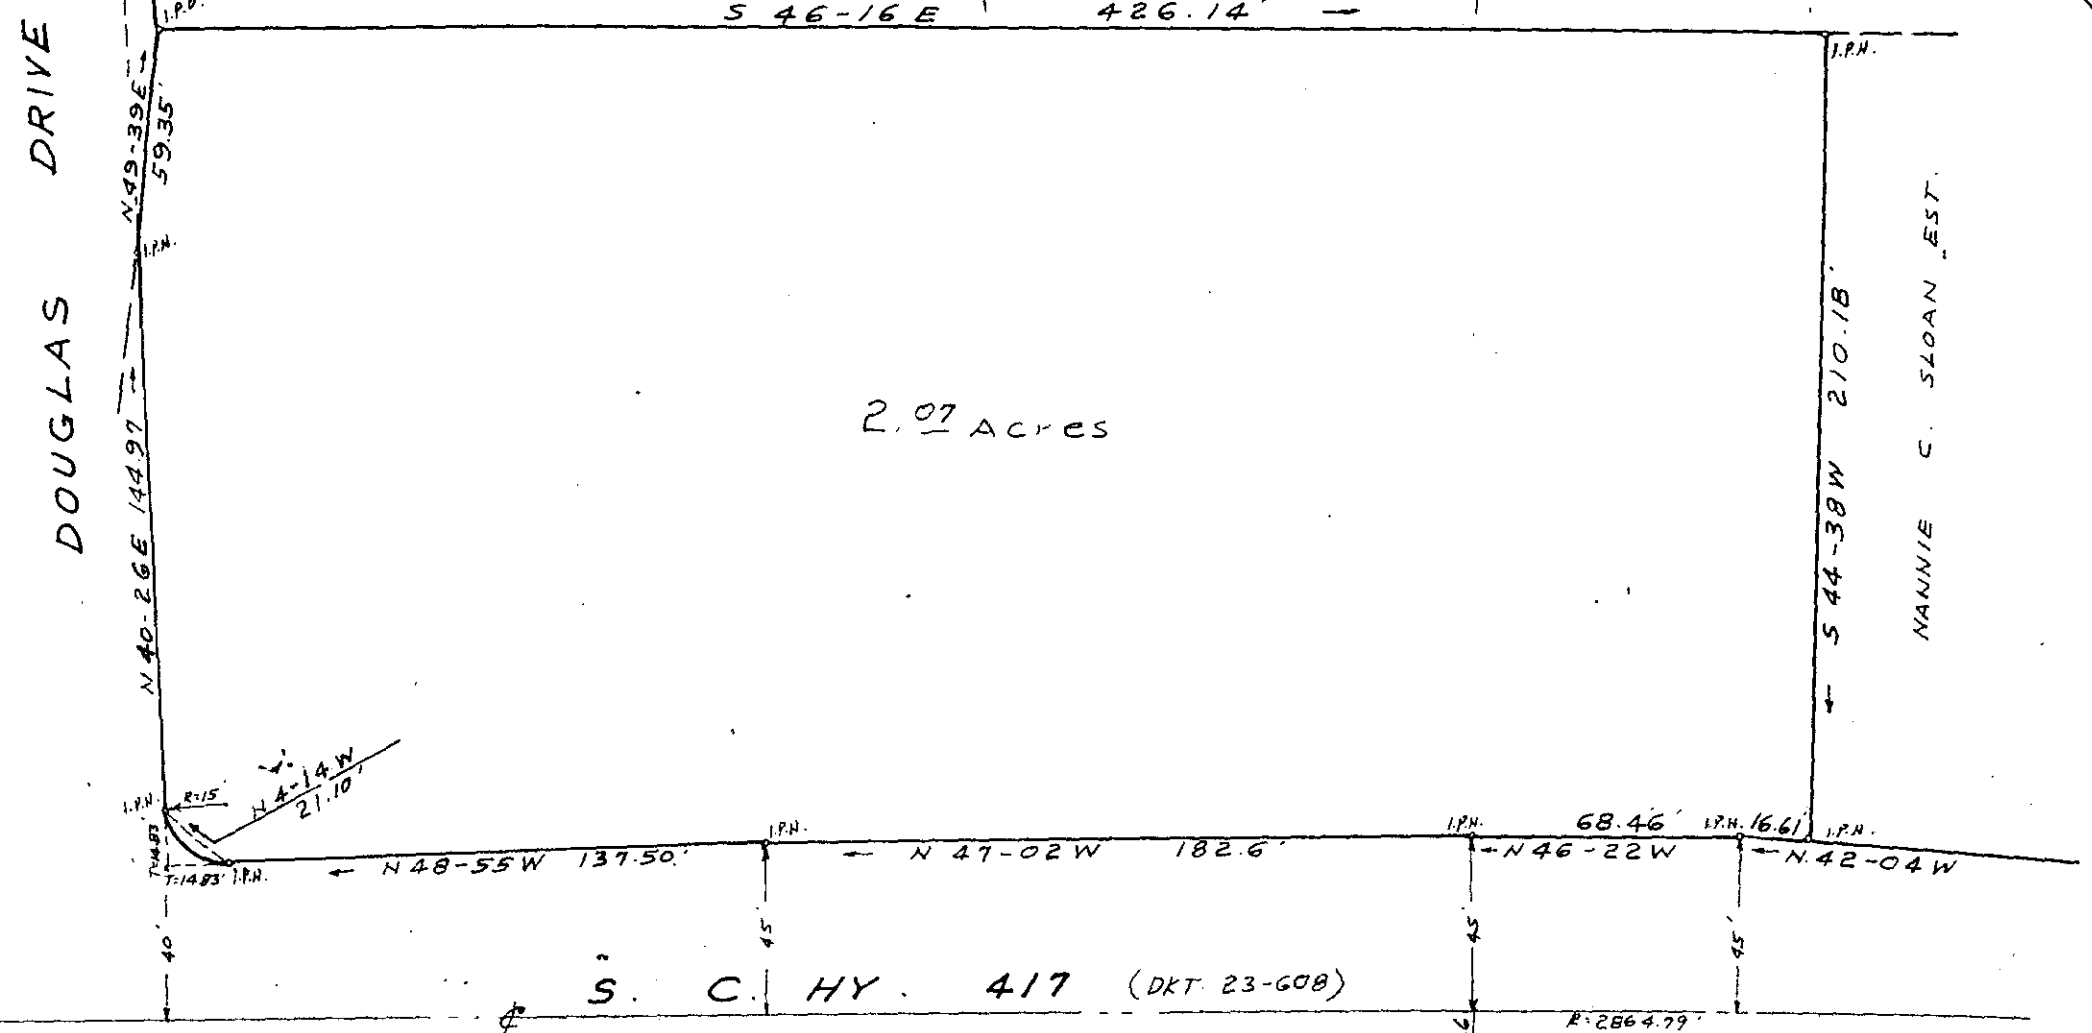

2.07 Acres

S. C. HY. 417 (DKT. 23-608)

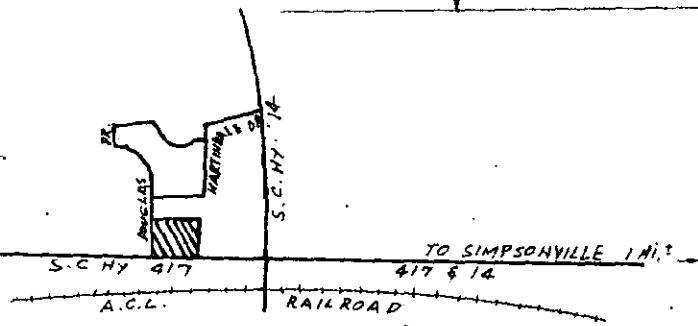

LOCATION MAP N/S


REGISTERED
NO. 1347
LAND
SOUTH CAROLINA
SURVEYOR
C. O. RIDDLE

I CERTIFY THAT THE RATIO OF PRECISION
OF THE FIELD SURVEY IS 1/10,000 AND
AREA WAS COMPUTED BY DMD METHOD.

8-V-49

15222

SURVEY FOR
NANNIE C. SLOAN EST.
NEAR SIMPSONVILLE - GREENVILLE CO. S.C.
SCALE 1" = 50'
DEC. 18, 1981

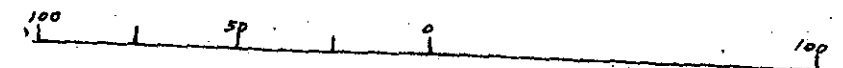

C. O. Riddle
RLS #1347 Greenville, S.C.

F.B.D-81