
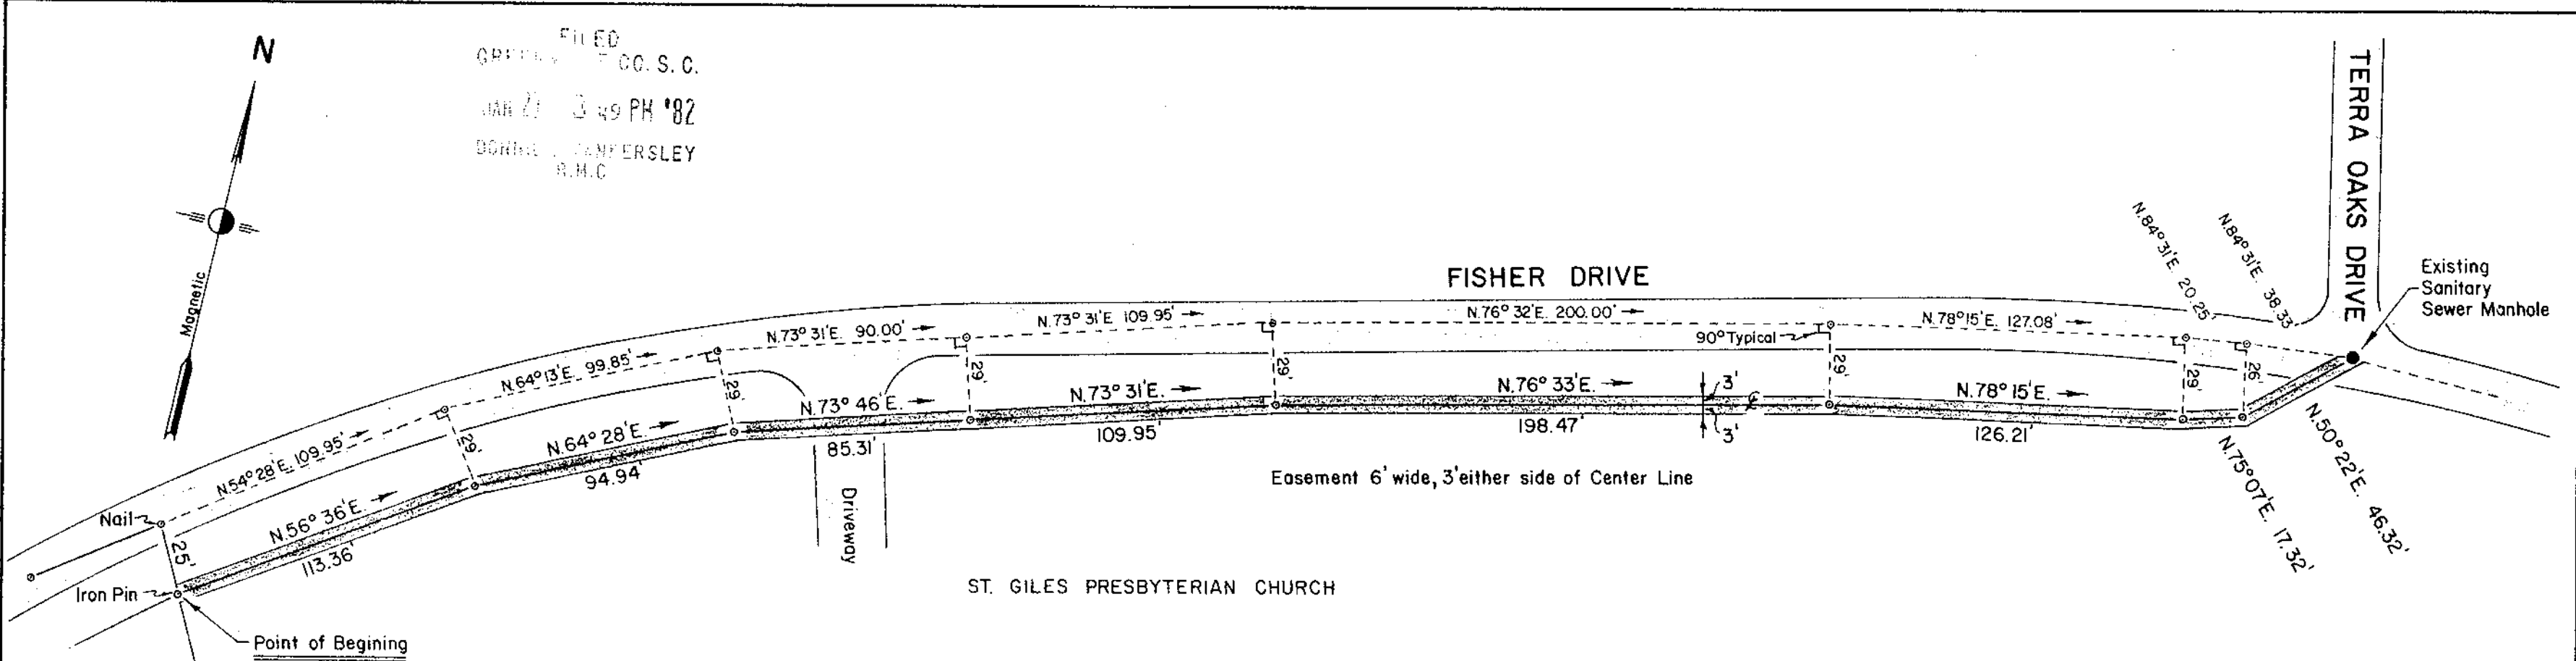


FILED
 GREENWOOD CO. S. C.
 JAN 27 3 49 PM '82
 DONALD CAMPBELL
 R.M.C.

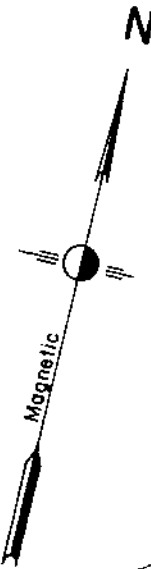

MOUNT PARIS
 REALTY
 CORPORATION

John A. Simmons

SANITARY SEWER EASEMENT
 FOR
 MOUNT PARIS REALTY CORPORATION

Located near St. Giles Presbyterian Church

SCALE: 1" = 50'-0"

JAN. 5, 1982

8-V-74 16873 ✓



Tri-State Surveyors
 109 Few Street
 Greer, S. C. 29651

MICROFILMED