
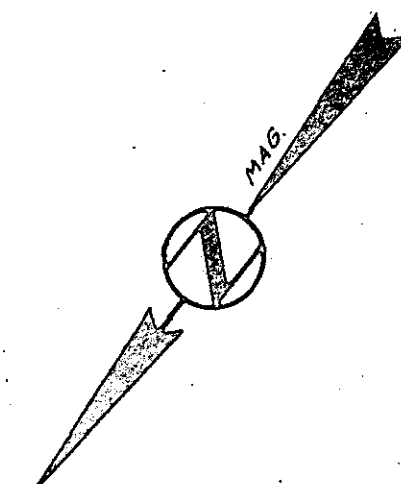


A.H. PITTMAN N/F

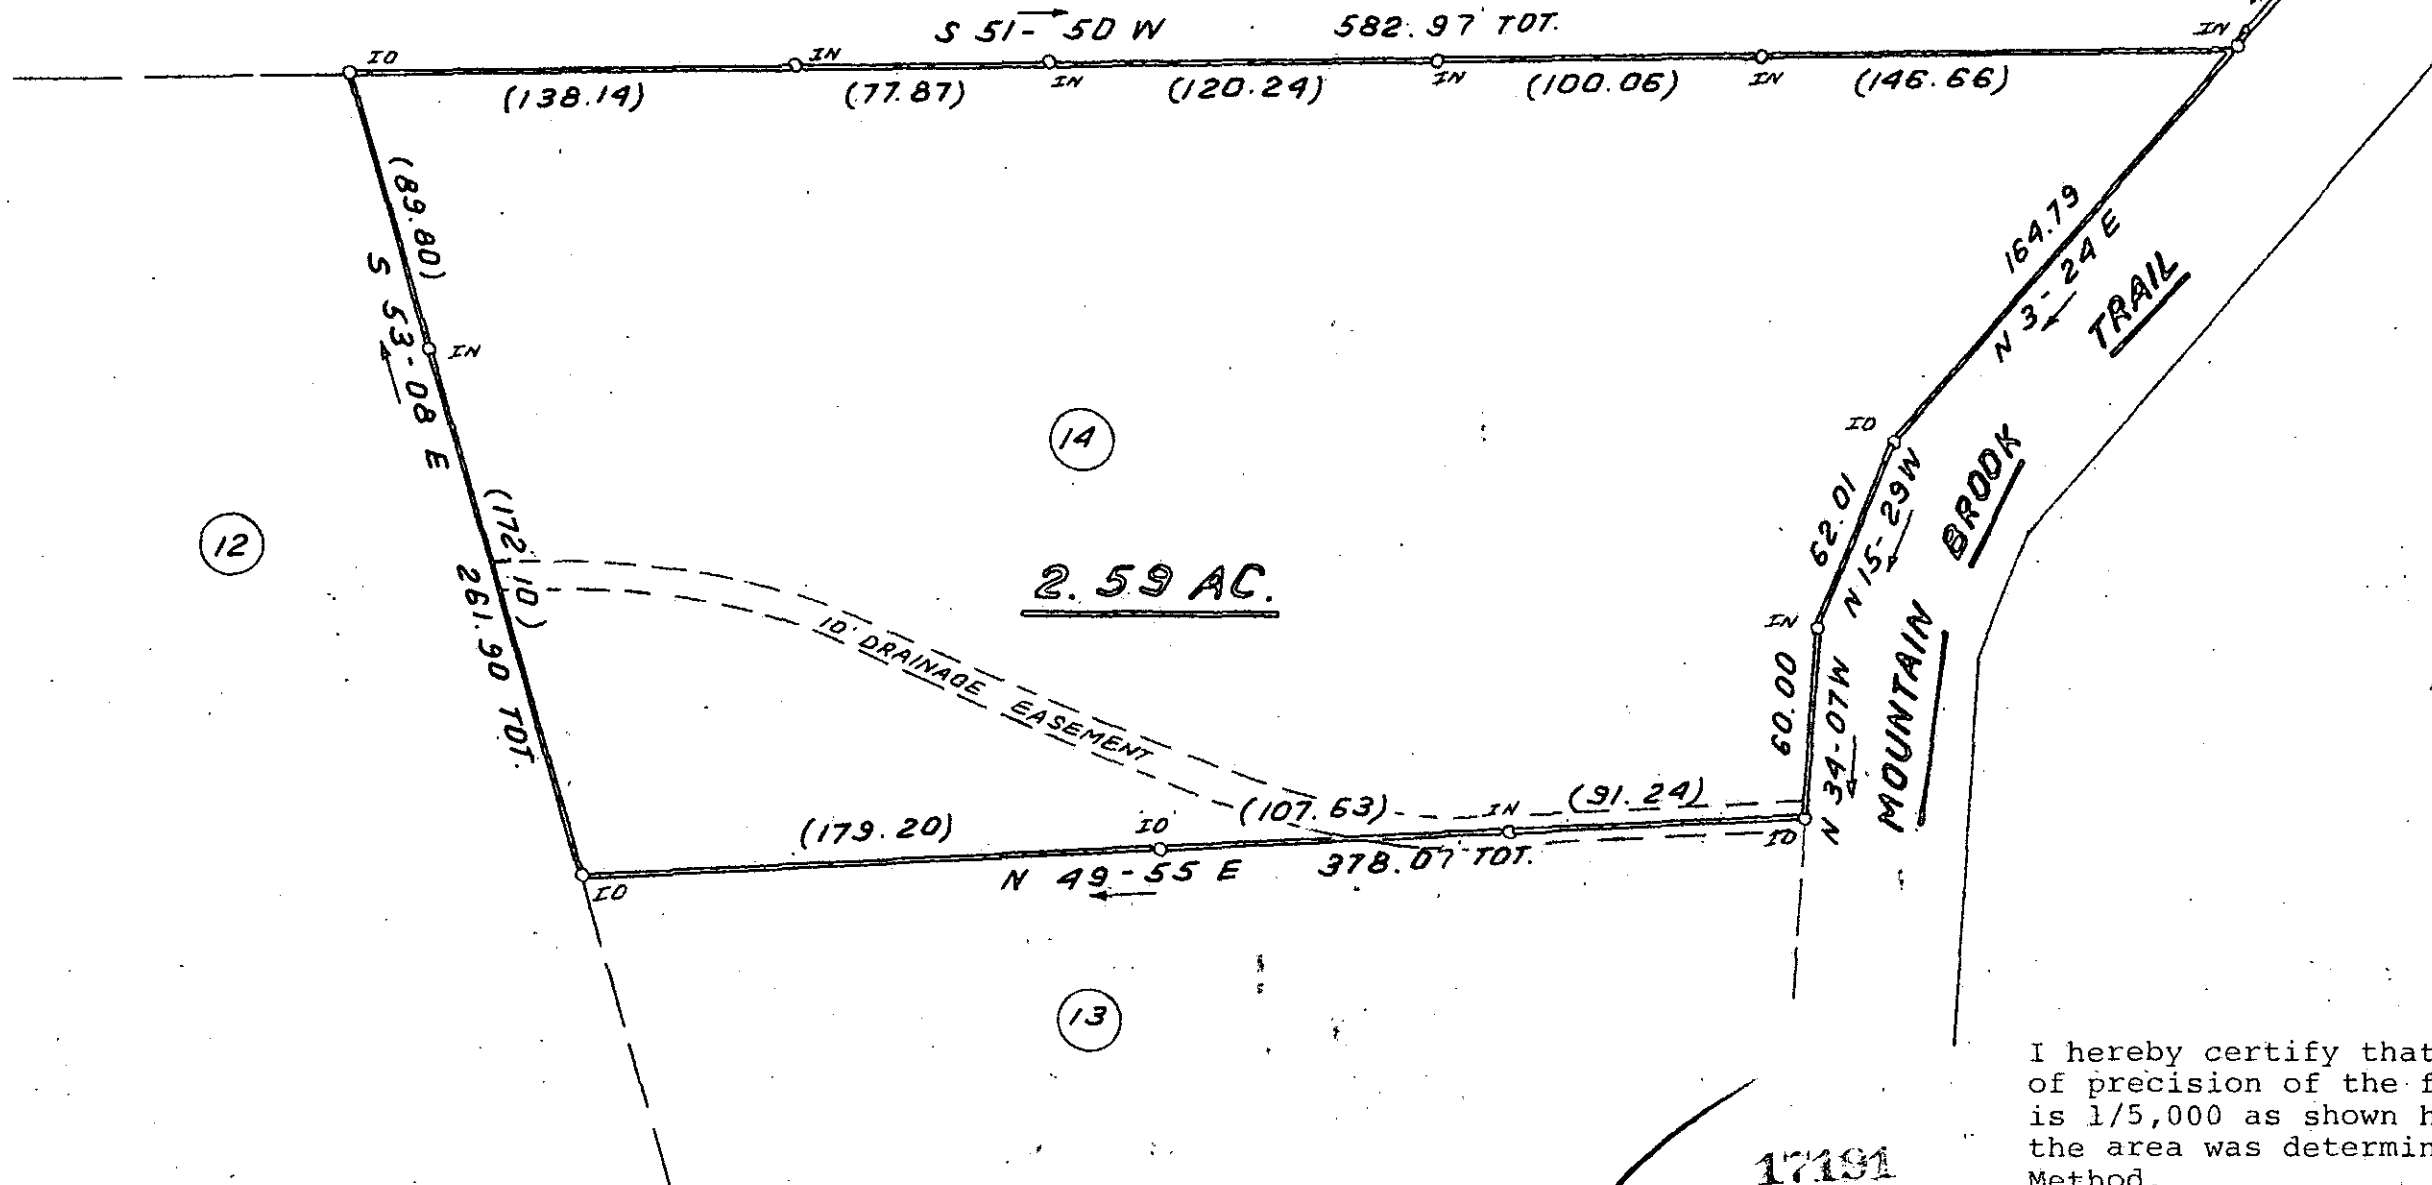


FILED
 GREENVILLE CO. S.C.
 FEB 1 2 15 PM '82
 DONNIE S. TANKERSLEY
 R.M.C.

I hereby certify that the ratio of precision of the field survey is 1/5,000 as shown hereon and the area was determined by DMD Method.

James R. Freeland
 James R. Freeland RLS & PE 4781

17191
 8-V-77

FEB 1 1982

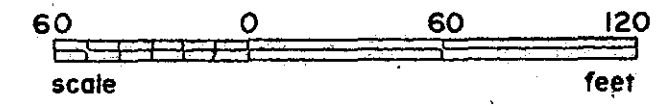

454-1-19



STATE OF SOUTH CAROLINA
 GREENVILLE COUNTY
 HOLLY HILL ESTATES
 LOT 14
 PROPERTY OF
 WARREN WICKS

FREELAND & ASSOCIATES Engineers • Land Surveyors GREENVILLE, S.C.
SURVEY D.C.H.
DRAWN B.R.
CHECK <i>MLC</i>
SCALE 1" = 60'
DATE JAN. 28.82
DWG. NO. 7194

MICROFILMED