
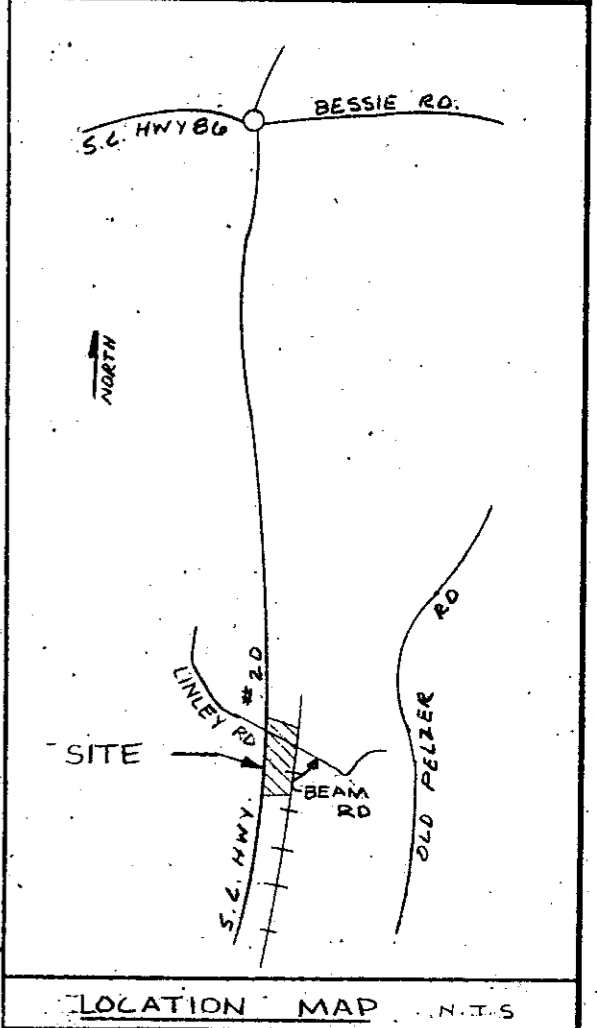


FILED
GREENVILLE CO. S. C.
FEB 12 2 31 PM '82
DONNIE S. TANKERSLEY
R.M.C.

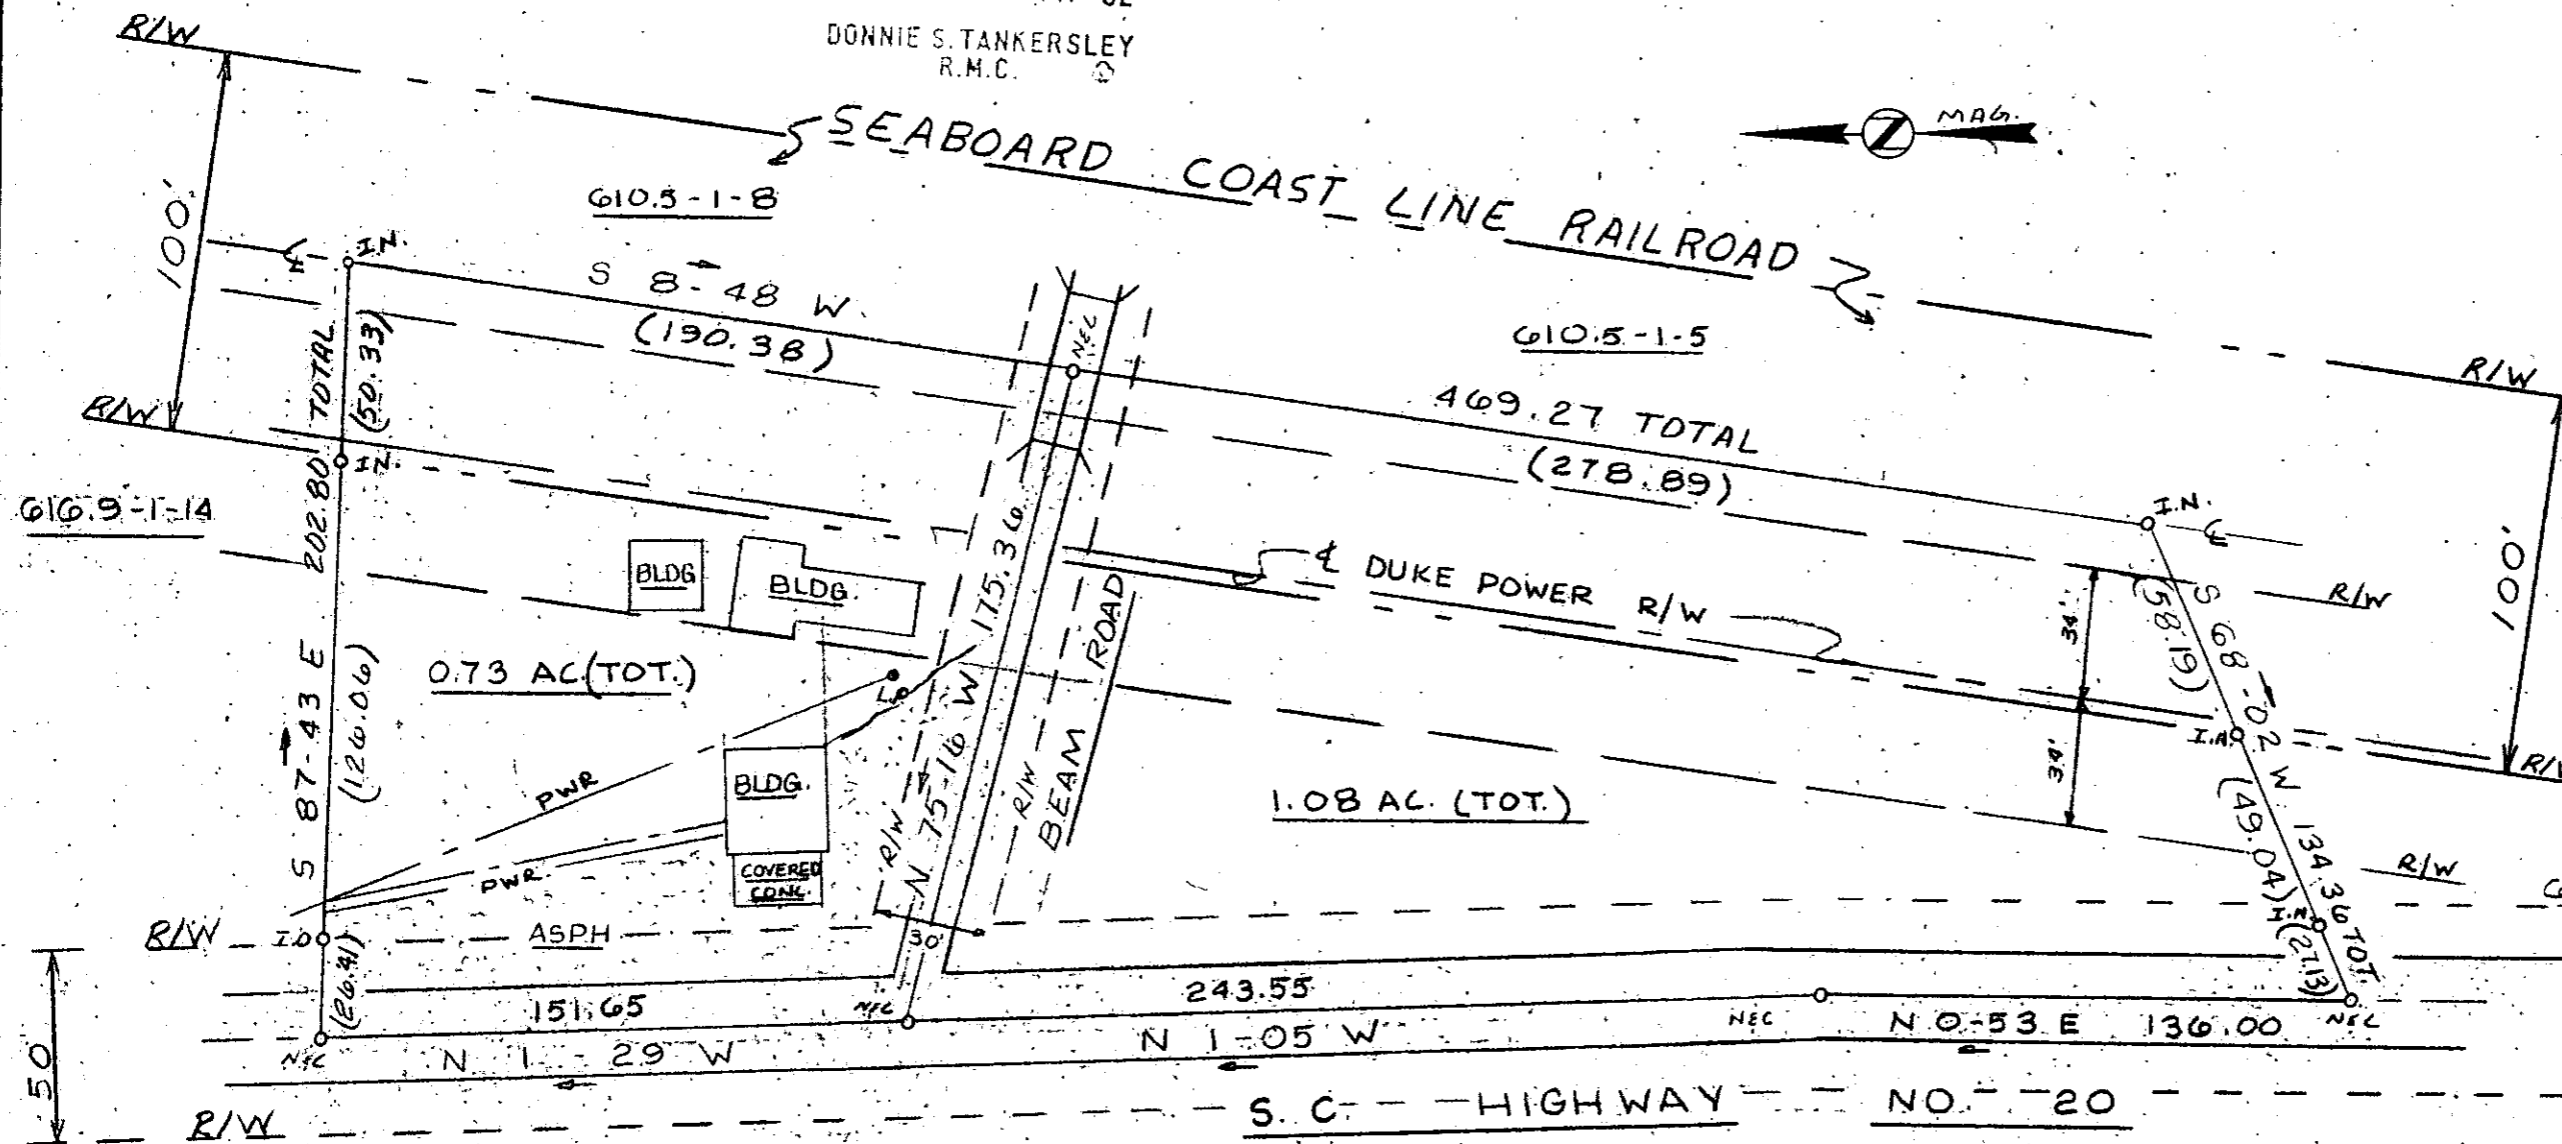


18201

I hereby certify that the ratio of precision of the field survey is 1/5,000 as shown hereon and the area was determined by DMD Method.

James R. Freeland
James R. Freeland RLS & PE 4781

8-V-88

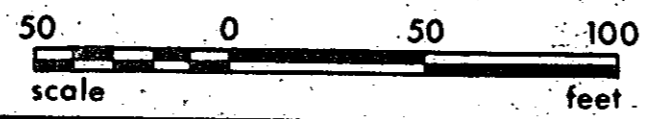

STATE OF SOUTH CAROLINA
GREENVILLE COUNTY

PROPERTY OF
FURMAN B. OWENS JR.
FURMAN LEE OWENS

FREELAND & ASSOCIATES Engineers • Land Surveyors	
GREENVILLE, S.C.	
SURVEY D.H. & D.G.	
DRAWN <i>KS</i>	
CHECK <i>MKC</i>	
SCALE 1" = 50'	
DATE 2-10-82	
DWG. NO. 7217	

TAX BLOCK BOOK # 616.9-1-15

MICROFILMED