


FILED
 GREENVILLE CO. S. C.
 FEB 26 2 40 PM '82
 DONNIE S. TANKERSLEY
 R.M.C.

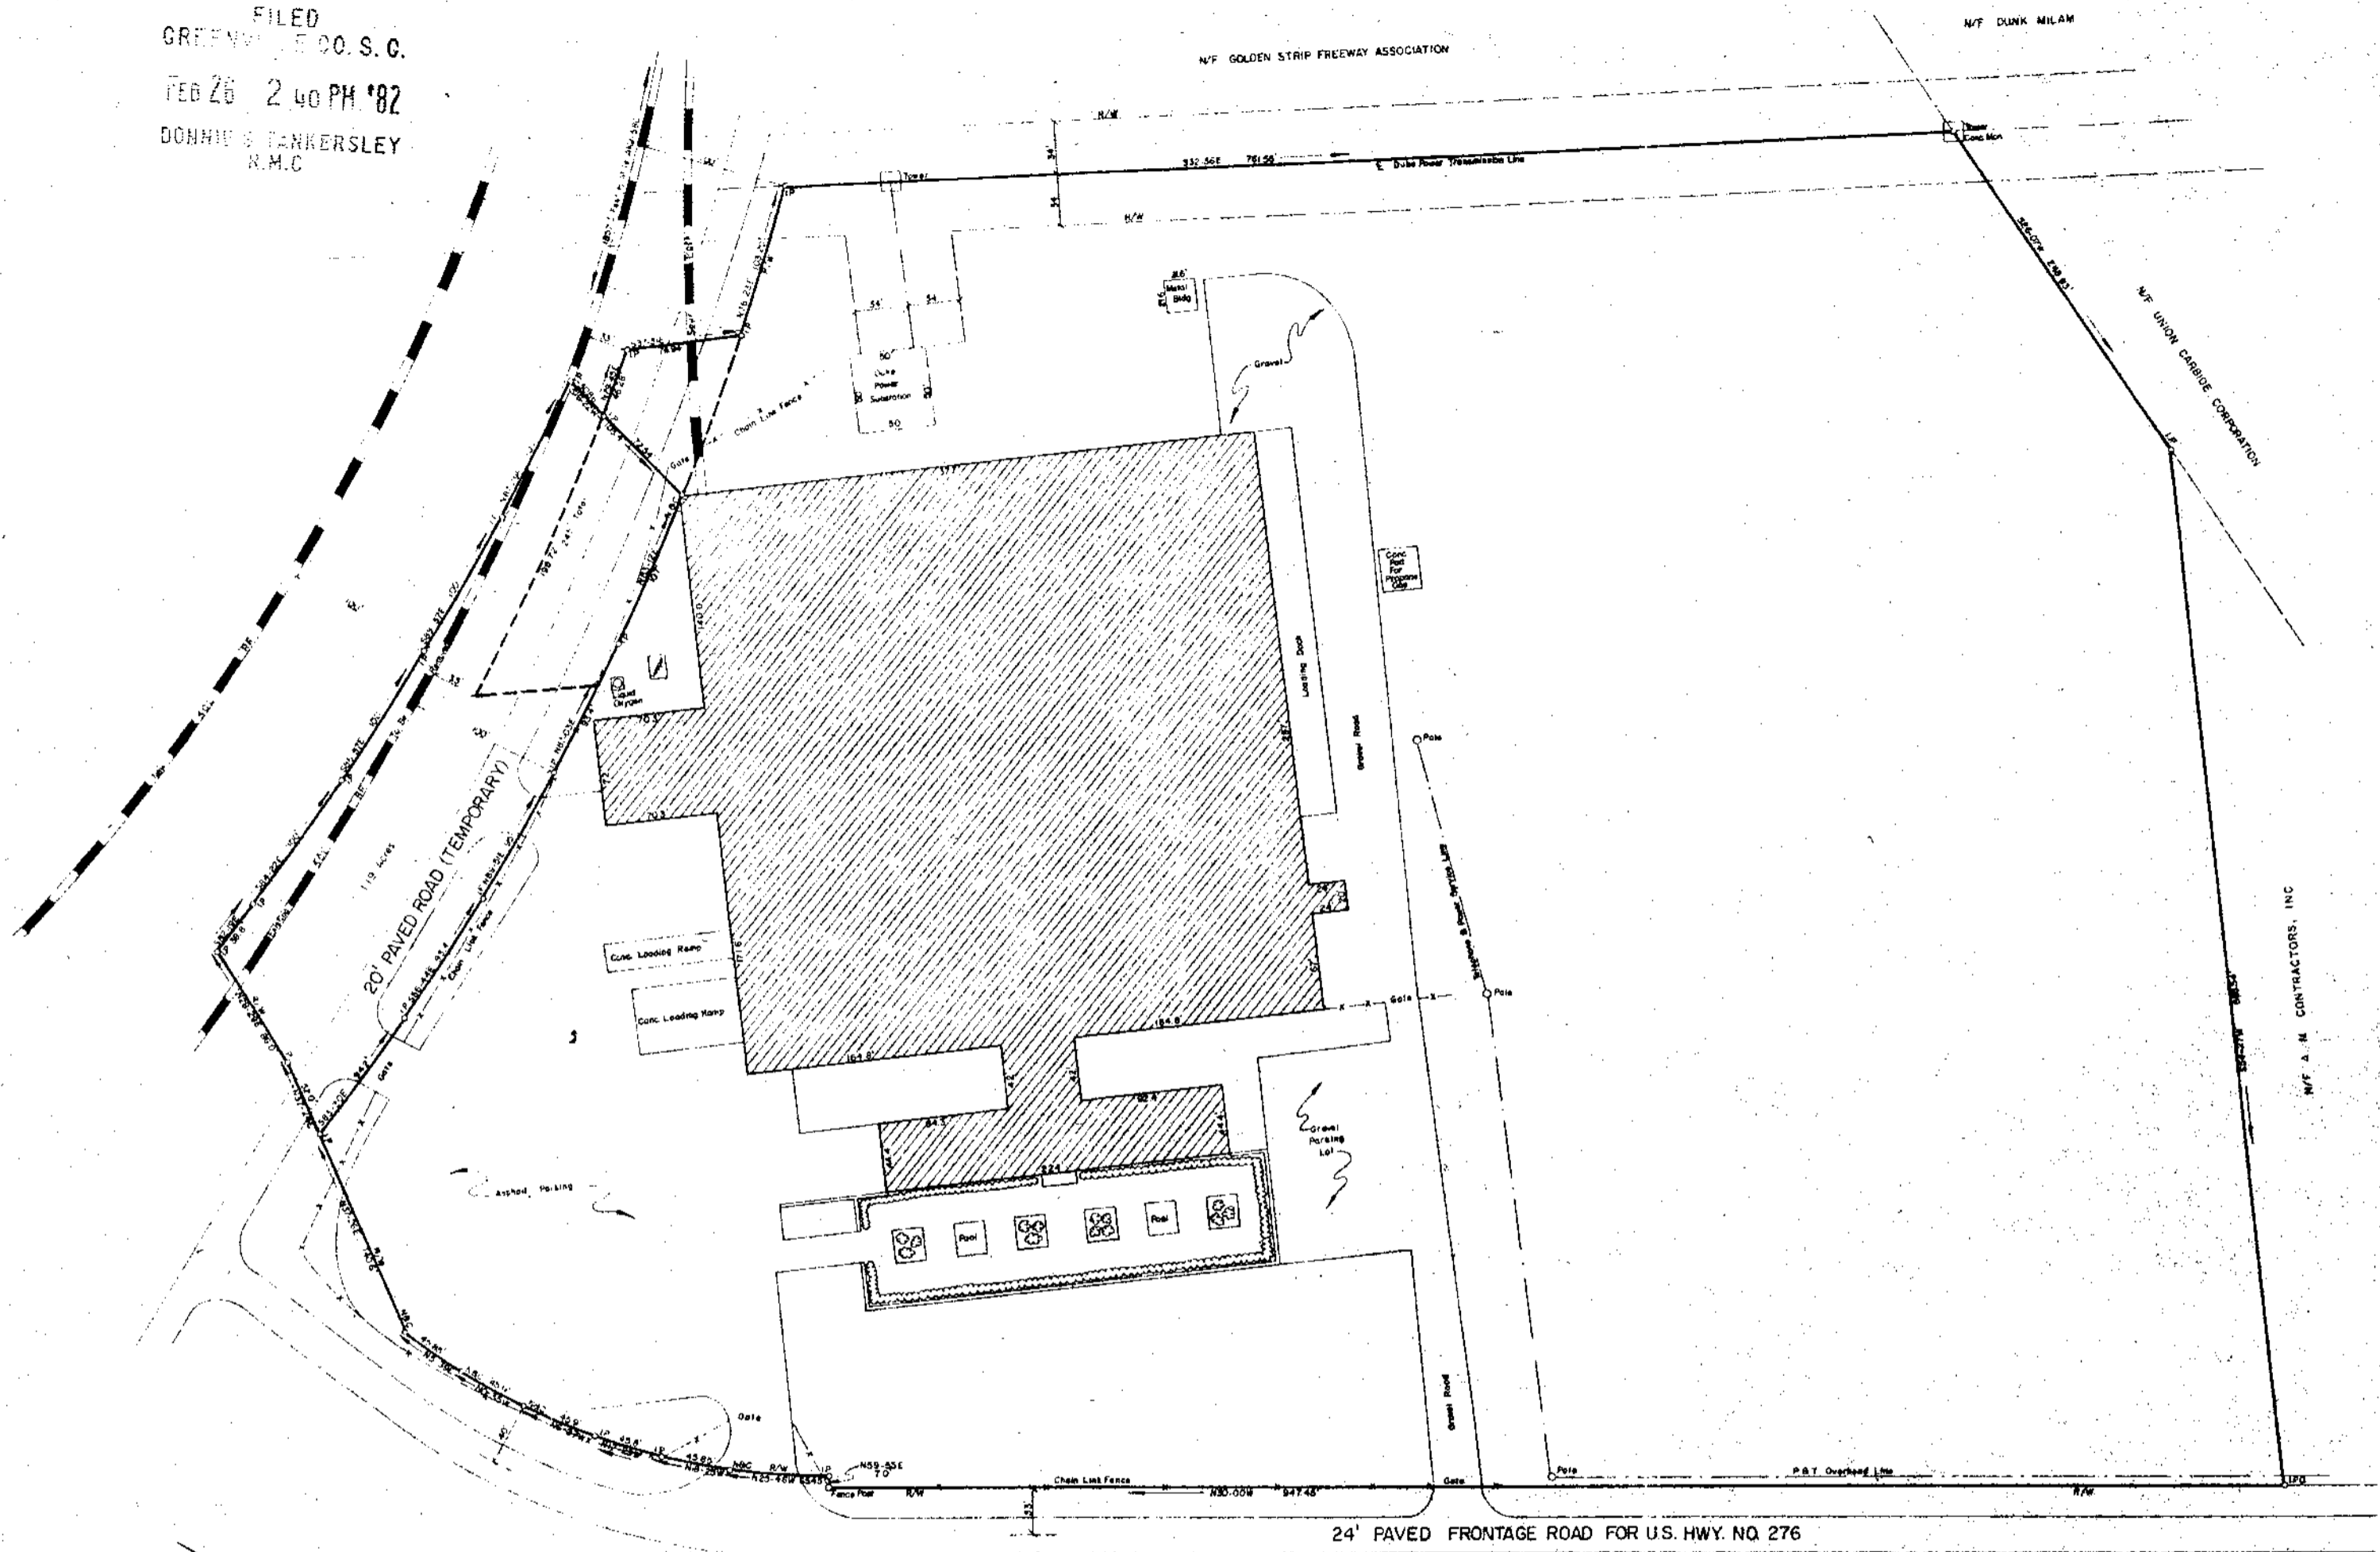

PROPERTY TO BE DEEDED BY
 AMERICAN MONORAIL, INC.
 TO
 HARNISCHFEGER CORPORATION
 GREENVILLE COUNTY, S. C.

Scale 1" = 50' January, 1982
 DALTON & NEVES CO., ENGINEERS
 121 MANLY STREET
 GREENVILLE, S. C.



FEB 26 1982
 8-V-97

19262

AREA = 21.408 Acres
 1.19 Acres (to be deeded from SCHD)
 Total = 22.598 Acres

3 FE26 82 028