

MICROFILMED

- ARNOLD E. MITCHELL -

FILED
GREENVILLE CO. S.C.
Nov 5 2 39 PM '81
DONNIE S. TANKERSLEY
R.M.C.

IP 167.6
N 80-36E 319
IP 241.6

POLLARD RD.



- KENNY YOUNG -

N 2-45E 477.3

4.0 AC

N 52-23W 632.4

- KENNY YOUNG -



8-W-51

- KENNY YOUNG -
N 71-41W 328

SURVEY FOR

BOBBIE GUILLORY
NEAR SIMPSONVILLE, GREENVILLE CO., S.C.
SCALE: 1" = 100'

NOV 5 1981
DIET ROAD 11314

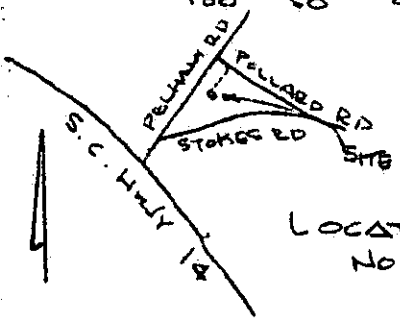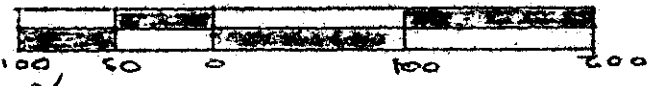

LOCATION MAP
NO SCALE

559.3-1-38.2
out of 559.3-1-38

I Certify That The Ratio Of Precision Of The Field Survey
is 1:5000 As Shown Hereon And That The Area
Calculated By D.M.D. Method Of Area Calculations

R. B. [Signature]
Co.

CAROLINA

SURVEYING
112 MANLY ST.
GREENVILLE, S.C.